


ROADWORK LEGEND

- (B) PC CONCRETE SIDEWALK REMOVAL
- (C) PC CONCRETE SIDEWALK 5 IN
- (D) DETECTABLE WARNINGS

PAVEMENT MARKING LEGEND

- (1) THPL PAVT MK, 4" DOUBLE YELLOW LINE (TYP.)
- (2) THPL PAVT MK, 4" YELLOW LANE LINE (10'-30' SKIP DASH) (TYP.)
- (3) THPL PAVT MK, 4" WHITE LANE LINE (10'-30' SKIP DASH) (TYP.)
- (4) THPL PAVT MK, 6" WHITE CROSSWALK (TYP.)
- (5) THPL PAVT MK, 12" WHITE LINE (TYP.)
- (6) THPL PAVT MK, 24" WHITE STOPBAR (TYP.)
- (7) THPL PAVT MK, LETTERS AND SYMBOLS (TC-13) (TYP.)

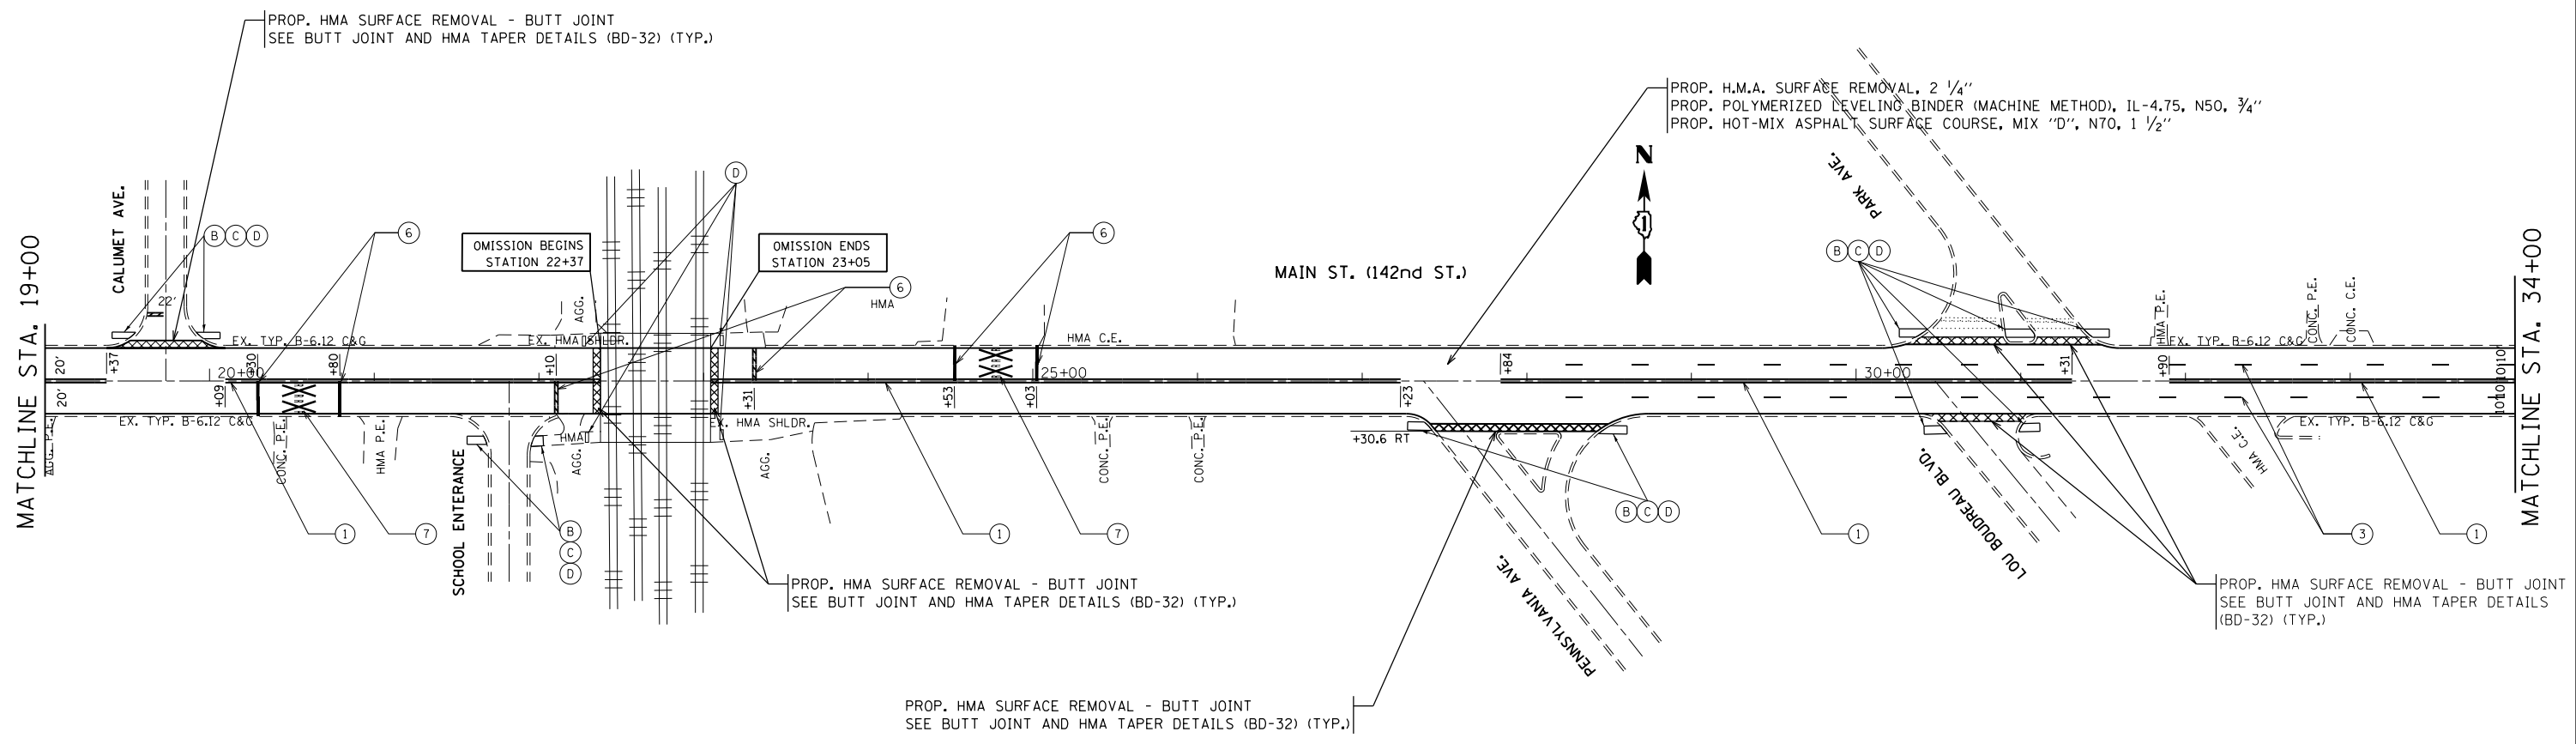

FILE NAME =	USER NAME = dettmanna	DESIGNED -	REVISED -	STATE OF ILLINOIS DEPARTMENT OF TRANSPORTATION	MAIN ST. (142nd ST.) INDIANA AVE. TO DOLTON AVE.	F.A.U. RTE.	SECTION	COUNTY	TOTAL SHEETS	SHEET NO.	
es:\pw\work\p\midot\dettmanna\d0255149\109111-sh1-plan.dgn	PLOT SCALE = 100.0000' / in.	DRAWN -	REVISED -			1599	0707-RS-6	COOK	29	8	
PLOT DATE = 5/30/2014	DATE -	CHECKED -	REVISED -			CONTRACT NO. 60M42					
						FED. ROAD DIST. NO. 1 ILLINOIS FED. AID PROJECT					