


FINAL SURVEY NO.	SURVEYED PLOTTED AREAS CHECKED	BY	DATE

ORIGINAL SURVEY NO.	SURVEYED PLOTTED AREAS CHECKED	BY	DATE

COMPANY NAME: HRCGreen.com
 PROJECT CONTACT: Illinois Professional Design Firm #184-001322
 CLIENT: 5/23/2014 11:39:26 AM
 DATE PLOTTED: 86100196.10-SHT-xsc-US12.dgn
 PLOT DRIVER: standard-trans.tbl
 PEN TABLE:

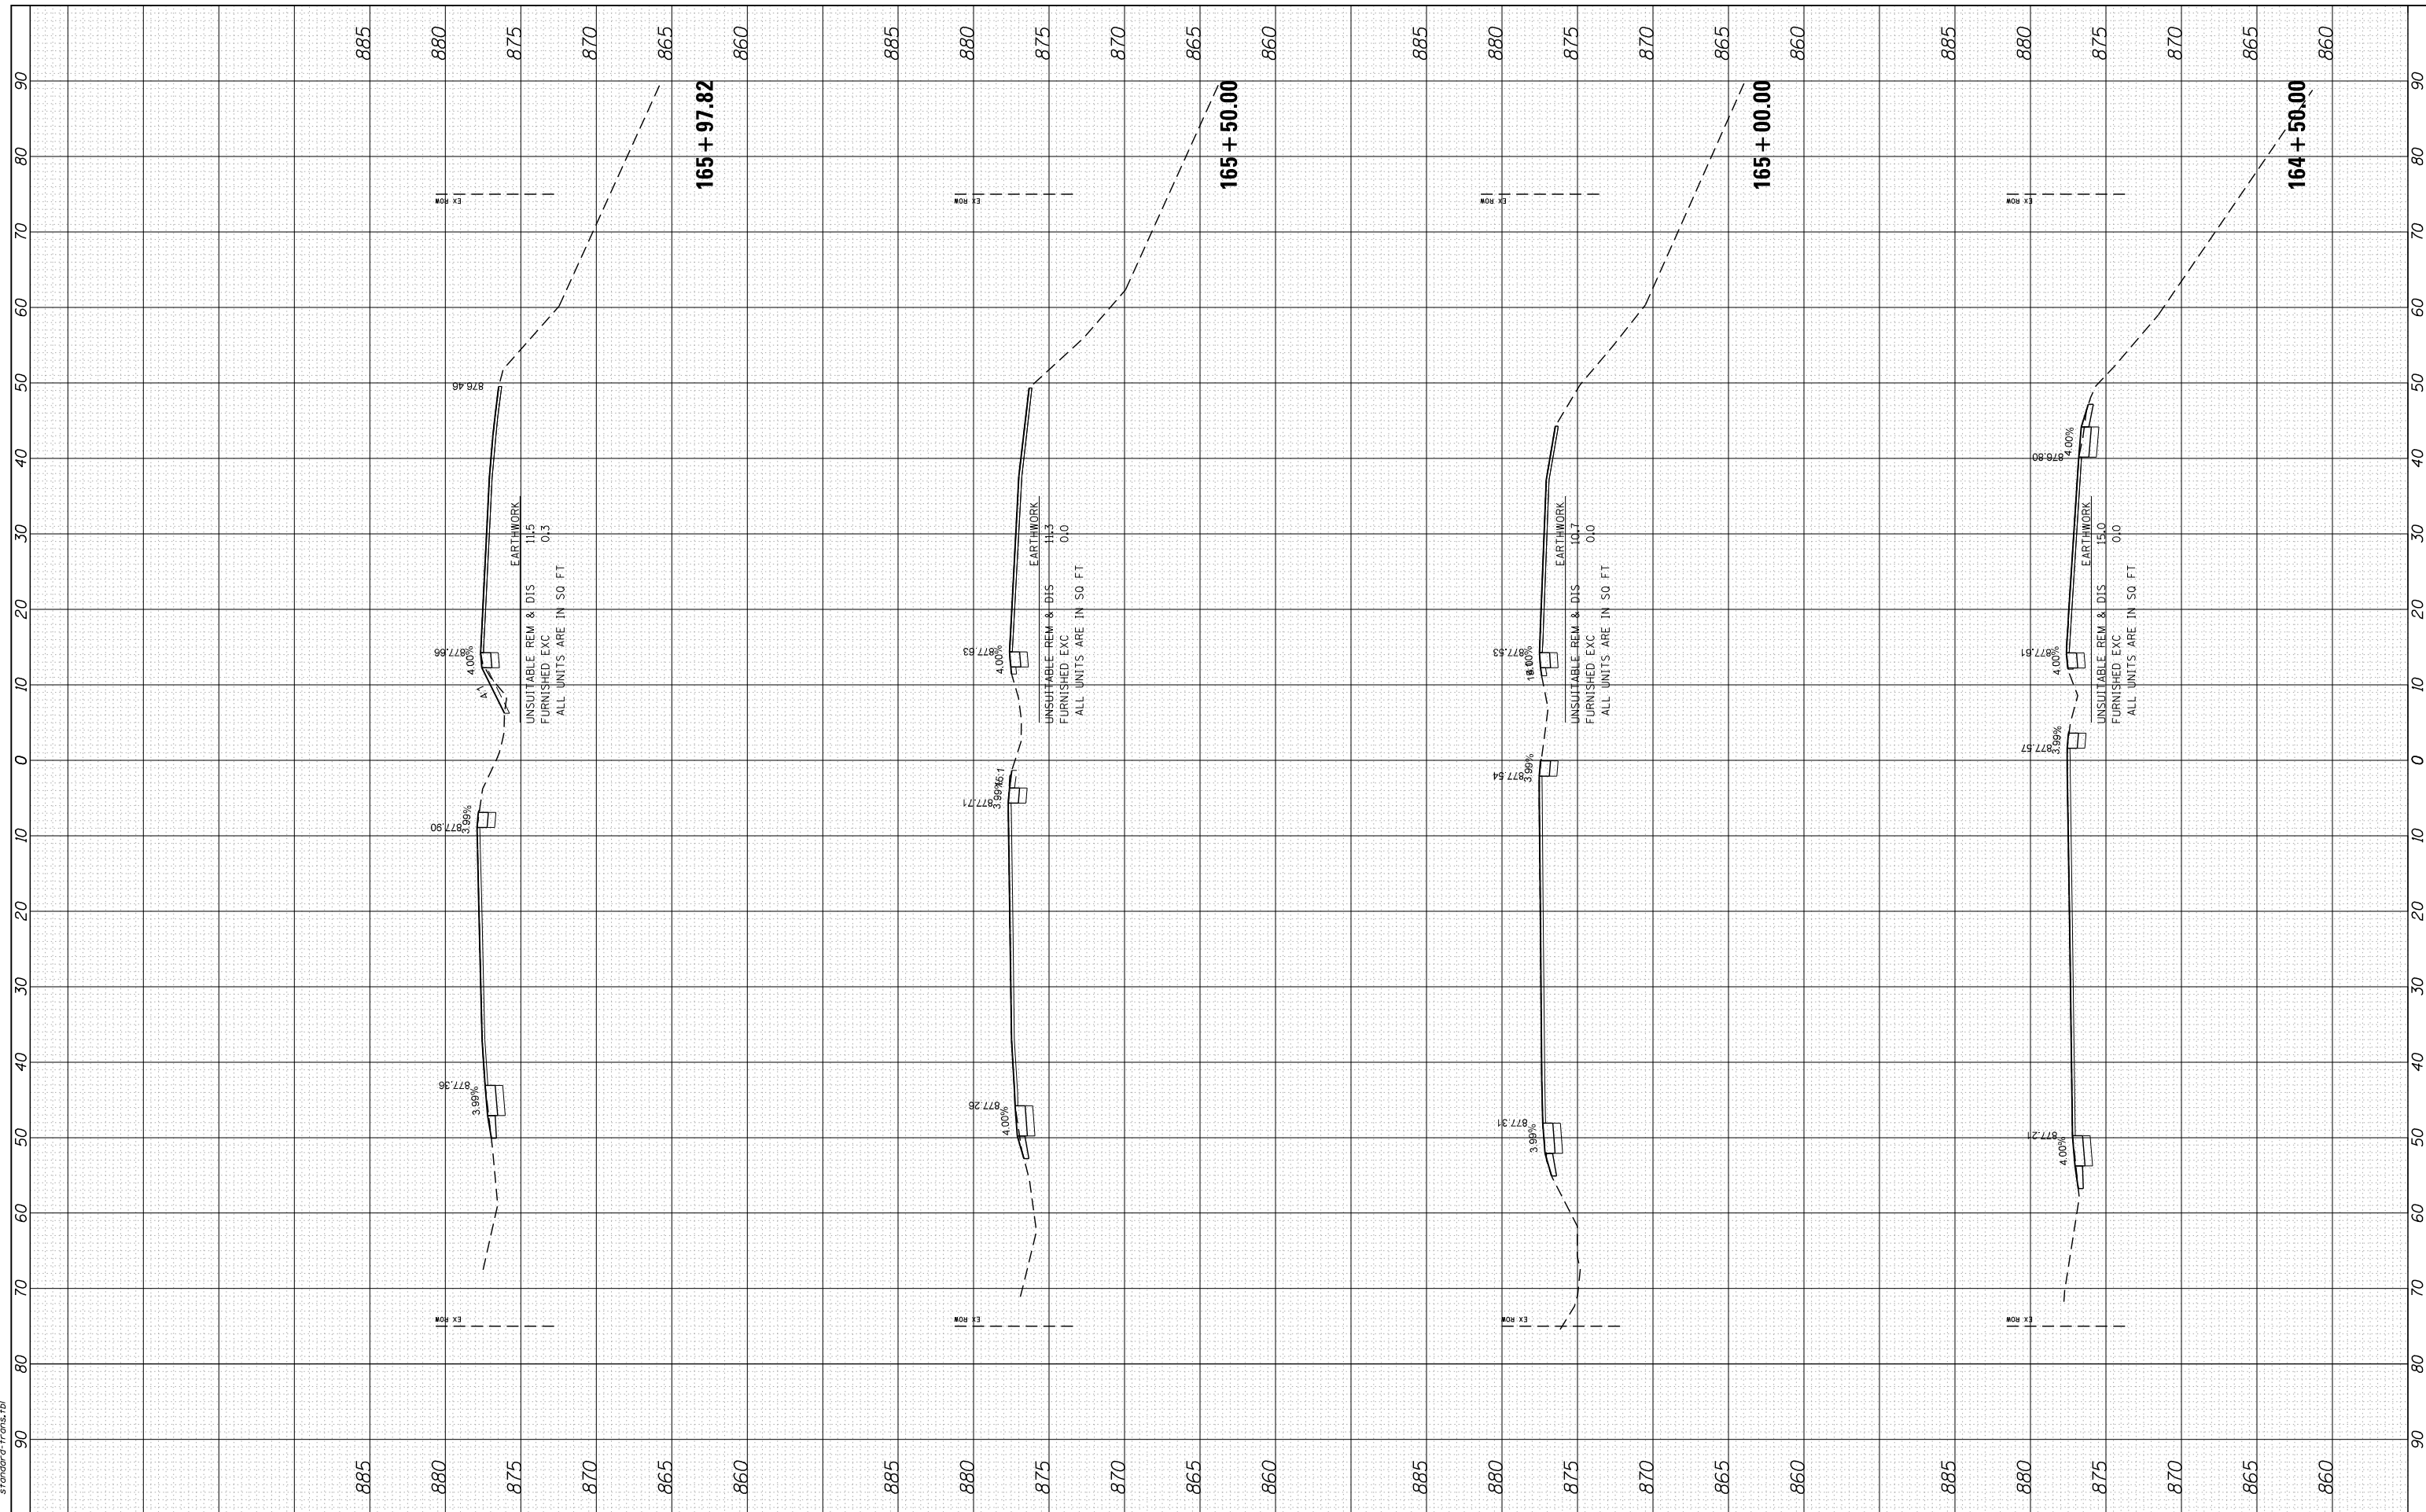

USER NAME = dstencz	DESIGNED -	REVISED -
86100196.10-SHT-xsc-US12.dgn	DRAWN -	REVISED -
PLOT SCALE = 10H:5V	CHECKED -	REVISED -
PLOT DATE = 5/23/2014	DATE = 5/23/14	REVISED -

STATE OF ILLINOIS
DEPARTMENT OF TRANSPORTATION

CROSS SECTIONS
US ROUTE 12 (ELA RD. TO LAKE COOK RD.)

SCALE: 10H:5V SHEET NO. 11 OF 47 SHEETS STA. 164+50.00 TO STA. 165+97.82

F.A. RTE.	SECTION	COUNTY	TOTAL SHEETS	SHEET NO.
• 334	SY-3-RS-4	LAKE	104	68
			CONTRACT NO.	60N26
FED. ROAD DIST. NO.	ILLINOIS FED. AID PROJECT			