


FINAL SURVEY NO.	SURVEYED PLOTTED TEMPLATE AREAS CHECKED	BY	DATE

ORIGINAL SURVEY NO.	SURVEYED PLOTTED TEMPLATE AREAS CHECKED	BY	DATE

COMPANY NAME: PROJECT CONTACT: HRGreen.com  
 CLIENT: DATE PLOTTED: 5/23/2014 11:29:30 AM  
 FILE NAME: 86100196.10-SHT-xsc-US12.dgn  
 PLOT DRIVER: standard-trans.tbl  
 PEN TABLE:

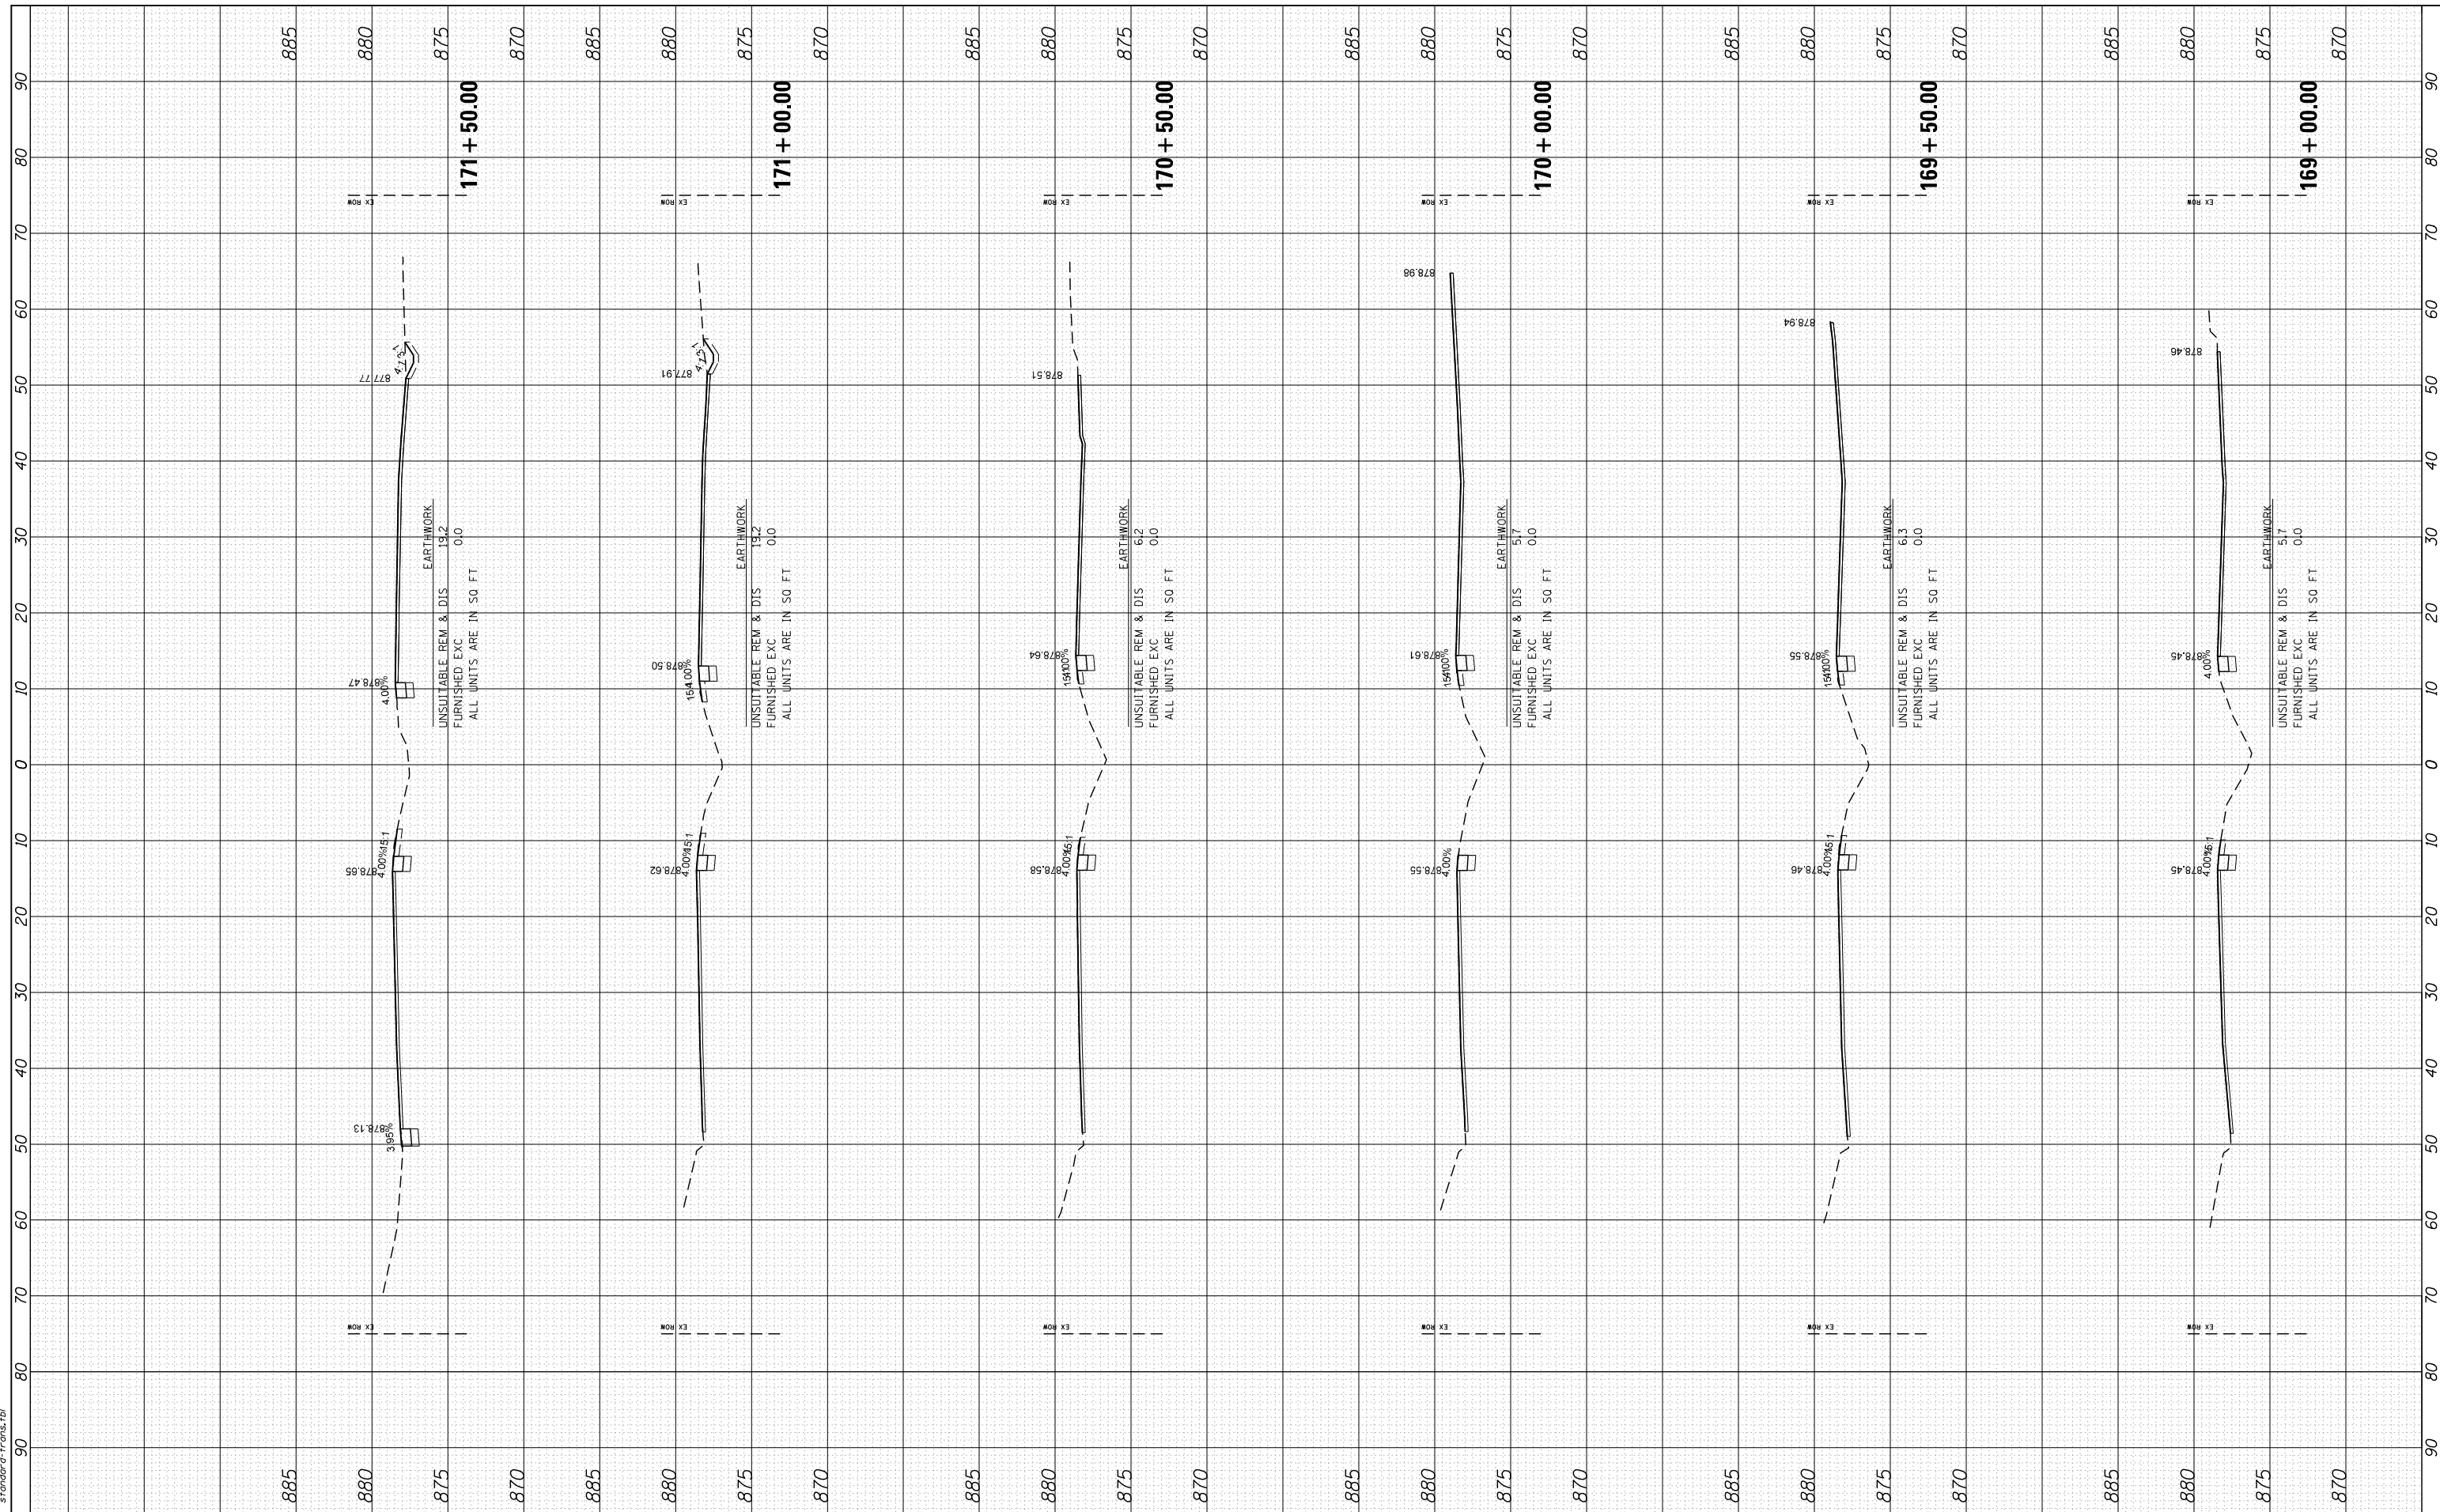

USER NAME = dstencz	DESIGNED -	REVISED -
86100196.10-SHT-xsc-US12.dgn	DRAWN -	REVISED -
PLOT SCALE = 10H:5V	CHECKED -	REVISED -
PLOT DATE = 5/23/2014	DATE = 5/23/14	REVISED -

STATE OF ILLINOIS	CROSS SECTIONS	F.A. RTE.	SECTION	COUNTY	TOTAL SHEETS	SHEET NO.
DEPARTMENT OF TRANSPORTATION	US ROUTE 12 (ELA RD. TO LAKE COOK RD.)	• 334	SY-3-RS-4	LAKE	104	70
	SCALE: 10H:5V	SHEET NO. 13 OF 47 SHEETS	STA. 169+00.00 TO STA. 171+50.00	FED. ROAD DIST. NO.	ILLINOIS	FED. AID PROJECT

CONTRACT NO. 60N26
--------------------