


FINAL SURVEY	SURVEYED	BY	DATE
NOTE BOOK	PLOTTED		
AREAS CHECKED	TEMPLATE		
NO.	AREAS CHECKED		

ORIGINAL SURVEY	SURVEYED	BY	DATE
NOTE BOOK	PLOTTED		
AREAS CHECKED	TEMPLATE		
NO.	AREAS CHECKED		

COMPANY NAME: HRGreen
 PROJECT CONTACT: HRGreen.com
 CLIENT: Illinois Professional Design Firm
 DATE PLOTTED: 5/23/2014 11:39:35 AM
 PLOT DRIVER: 86100196.10-SHT-xsc-US12.dgn
 PEN TABLE: standard-trans.tbl

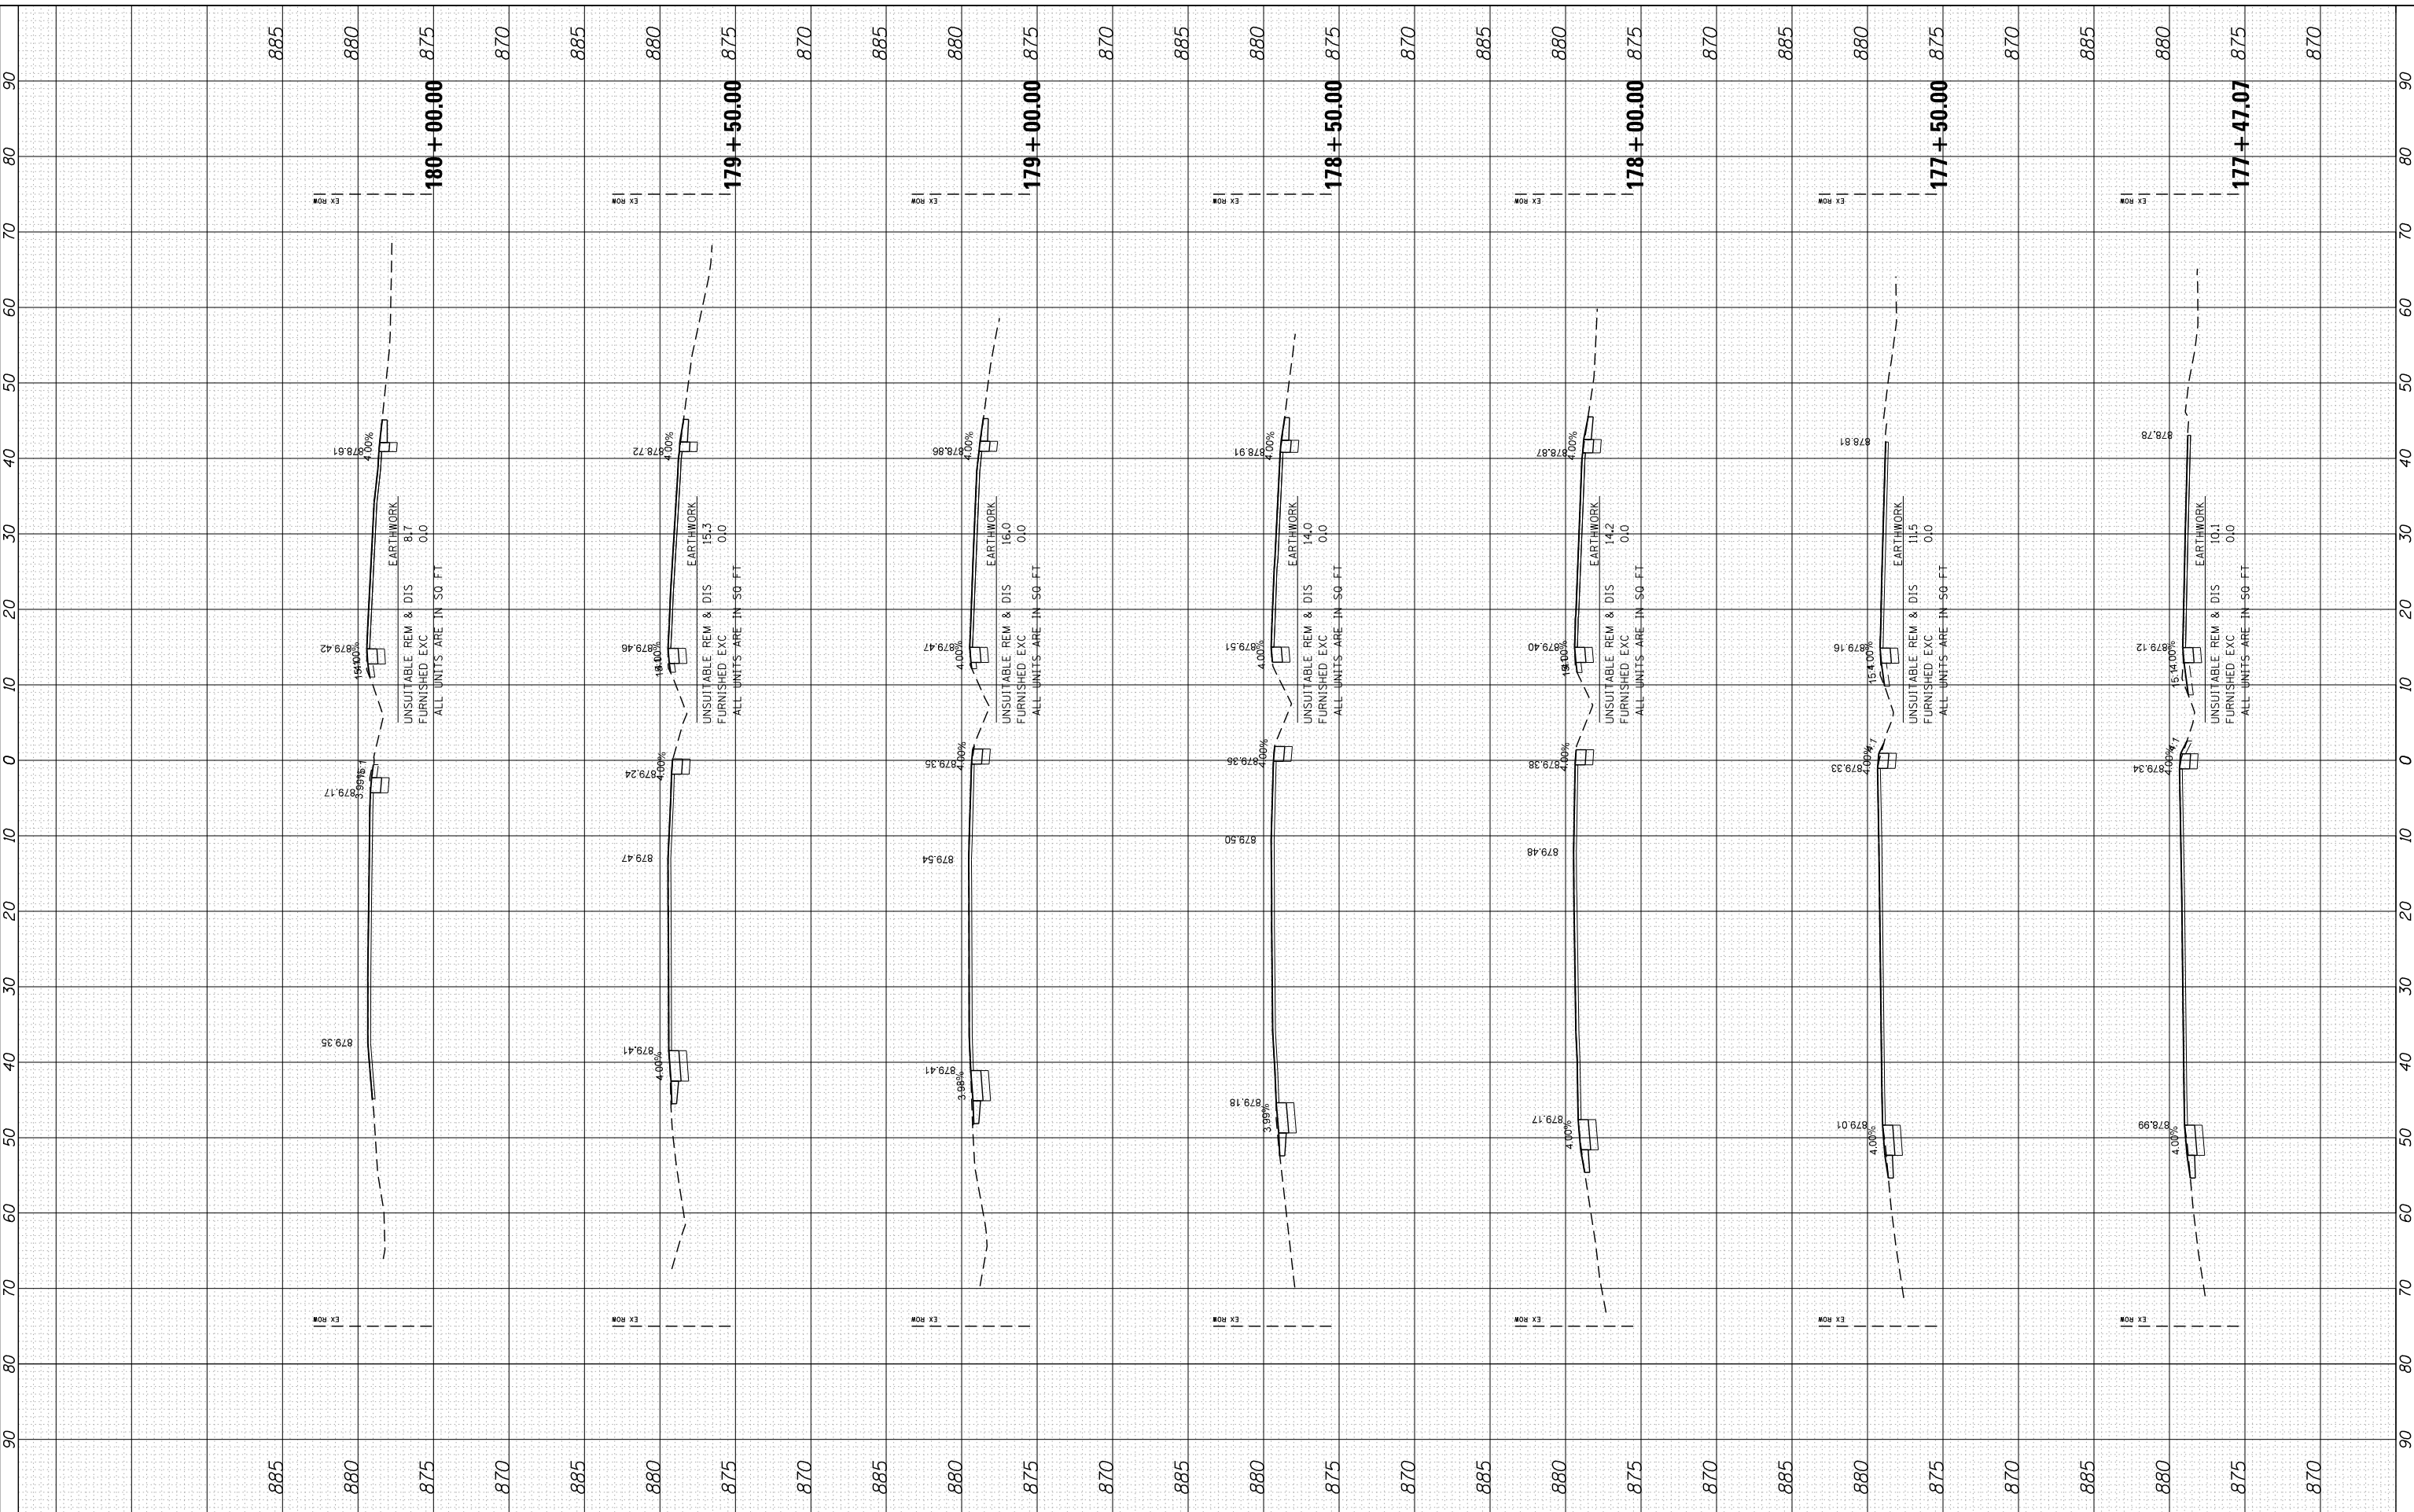

USER NAME = dstencz	DESIGNED -	REVISED -
86100196.10-SHT-xsc-US12.dgn	DRAWN -	REVISED -
PLOT SCALE = 10H:5V	CHECKED -	REVISED -
PLOT DATE = 5/23/2014	DATE - 5/23/14	REVISED -

**STATE OF ILLINOIS
DEPARTMENT OF TRANSPORTATION**

**CROSS SECTIONS
US ROUTE 12 (ELA RD. TO LAKE COOK RD.)**

SCALE: 10H:5V SHEET NO. 16 OF 47 SHEETS STA. 177+47.07 TO STA. 180+00.00

F.A. RTE.	SECTION	COUNTY	TOTAL SHEETS	SHEET NO.
• 334	SY-3-RS-4	LAKE	104	73
FED. ROAD DIST. NO.	ILLINOIS FED. AID PROJECT	CONTRACT NO.	60N26	