


FINAL SURVEY	SURVEYED	BY	DATE
NOTE BOOK	PLOTTED		
NO.	TEMPLATE		
	AREAS		
	CHECKED		

ORIGINAL SURVEY	SURVEYED	BY	DATE
NOTE BOOK	PLOTTED		
NO.	TEMPLATE		
	AREAS		
	CHECKED		

COMPANY NAME: HRGreen  
 PROJECT CONTACT: HRGreen  
 CLIENT: HRGreen  
 DATE PLOTTED: 5/23/2014 11:39:55 AM  
 PLOT DRIVER: 8610019610-SHT-xsc-US12.dgn  
 PEN TABLE: standard-trcps.tbl

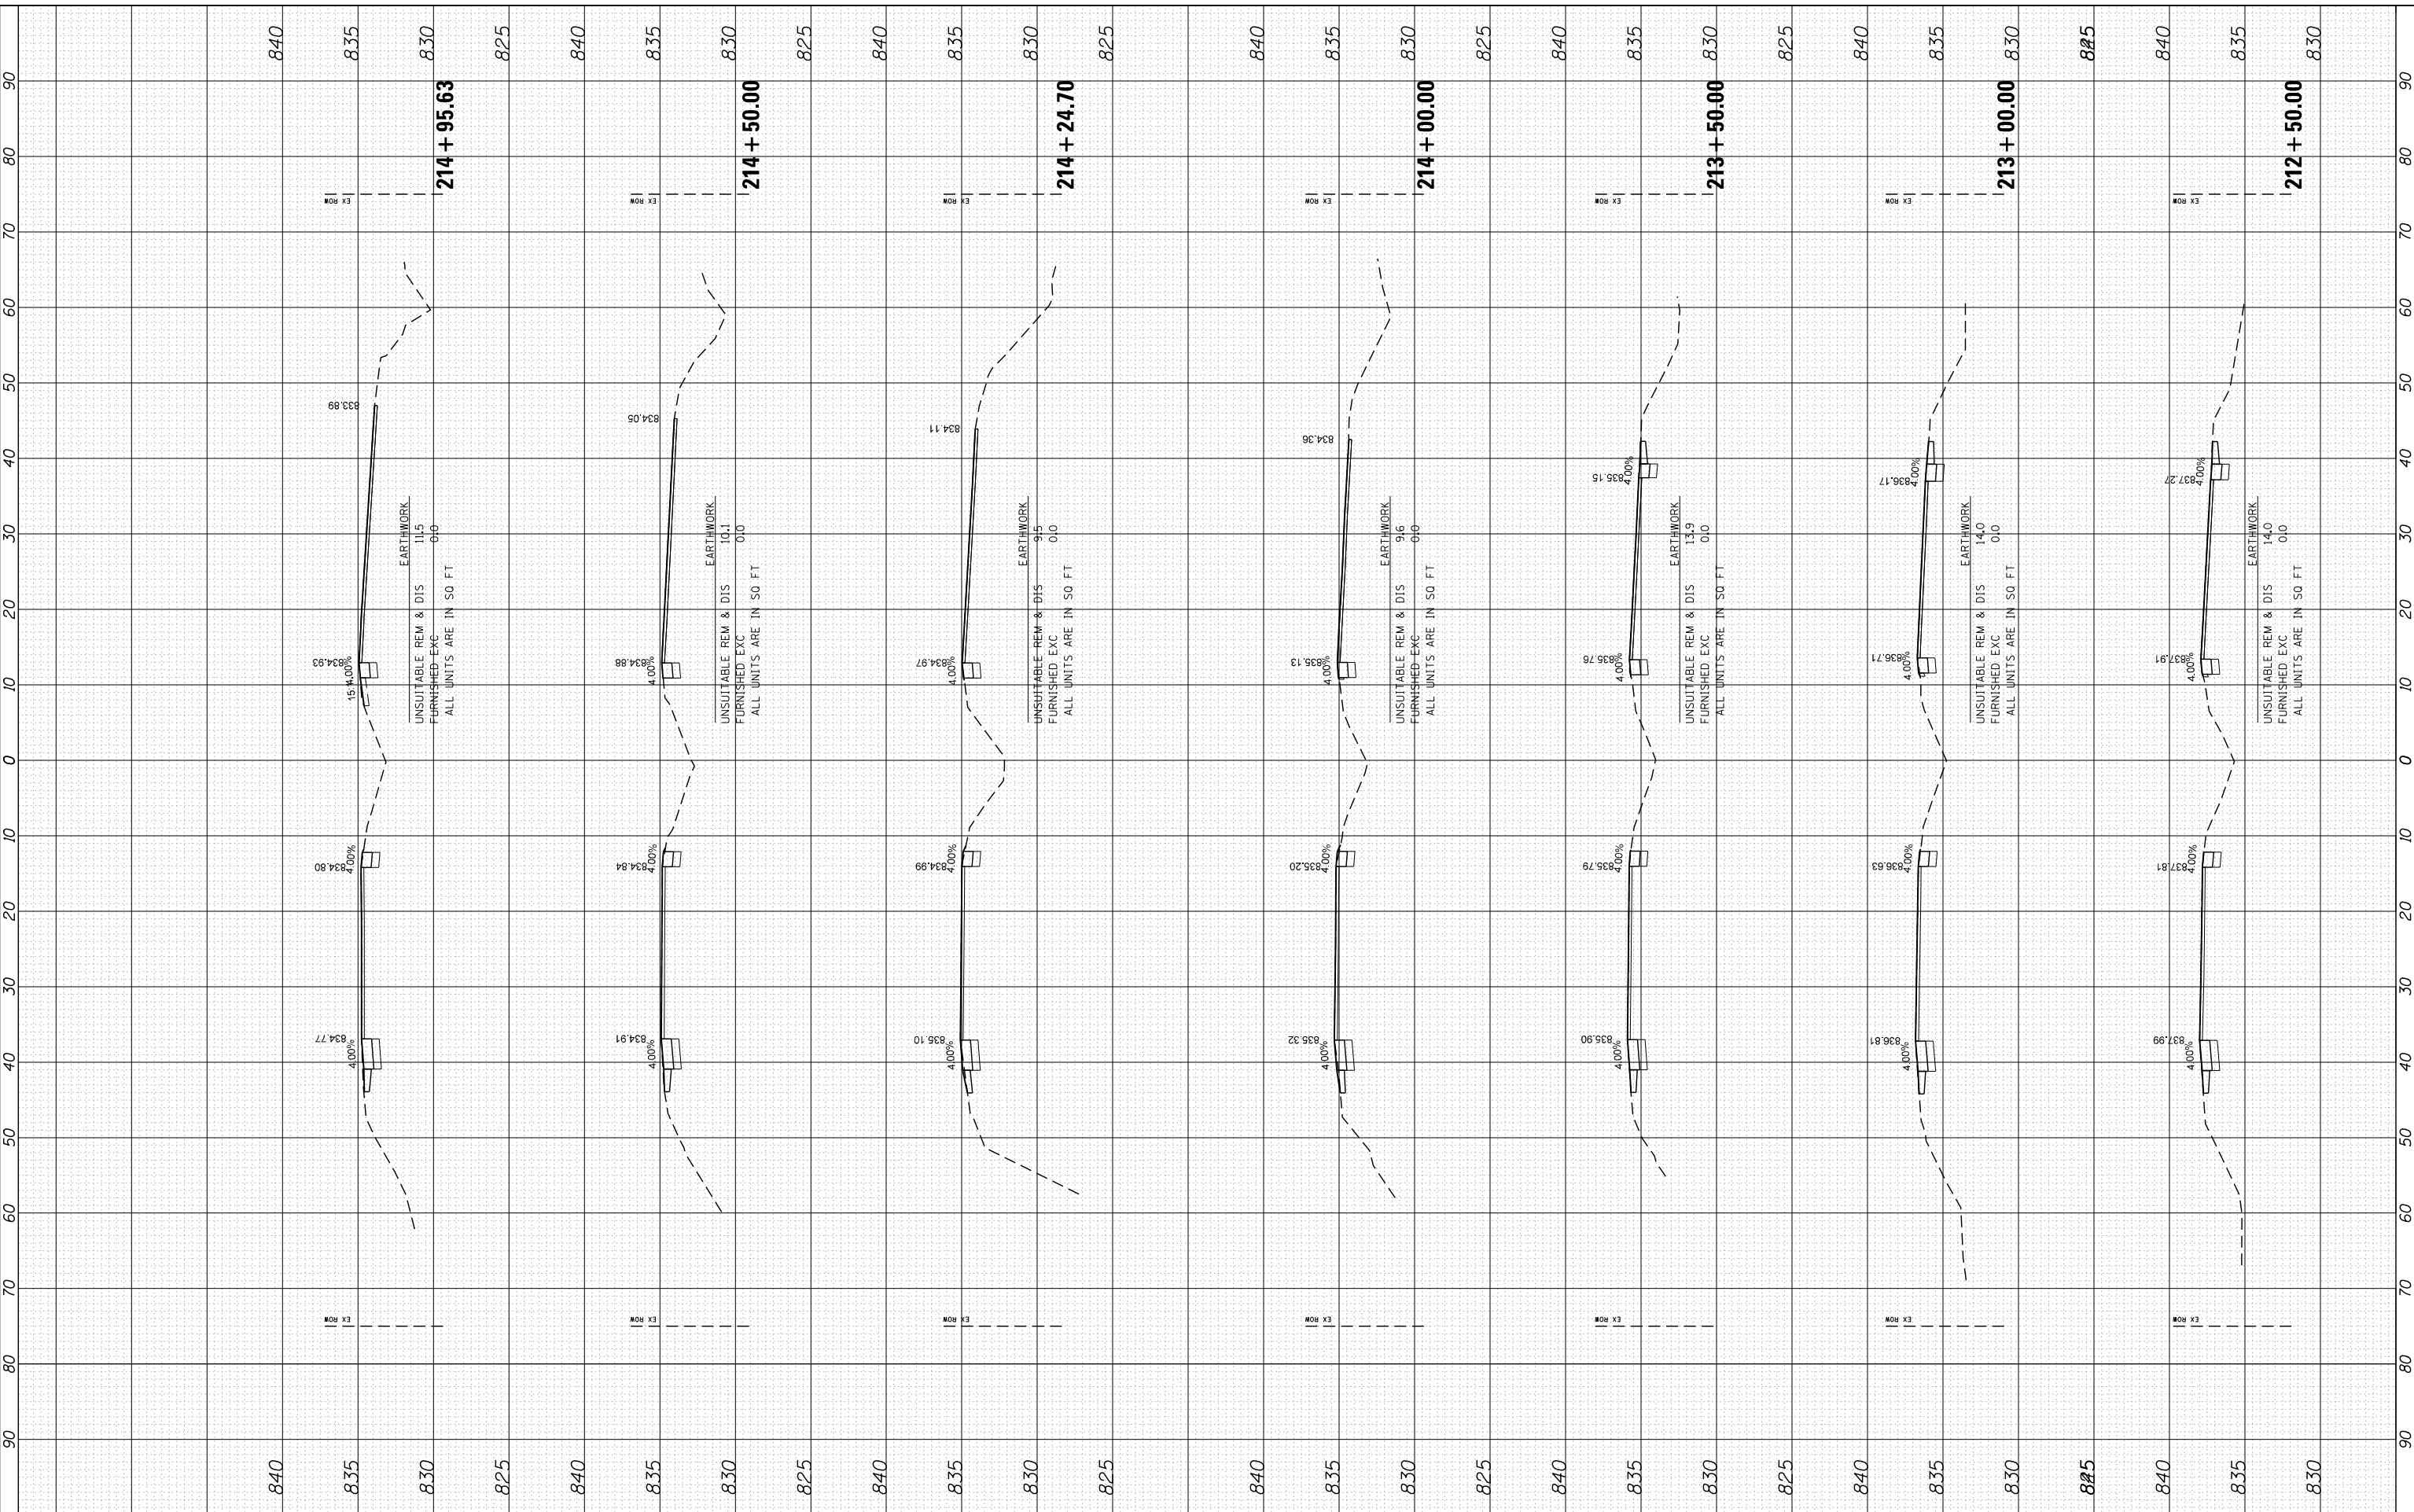

DESIGNED	-	REVISED	-
DRAWN	-	REVISED	-
CHECKED	-	REVISED	-
DATE	5/23/14	REVISED	-

USER NAME	= dstencz
FILE NAME	8610019610-SHT-xsc-US12.dgn
PLOT SCALE	= 10H:5V
PLOT DATE	= 5/23/2014

**STATE OF ILLINOIS**  
**DEPARTMENT OF TRANSPORTATION**

**CROSS SECTIONS**  
**US ROUTE 12 (ELA RD. TO LAKE COOK RD.)**

SCALE: 10H:5V    SHEET NO. 28 OF 47 SHEETS    STA. 212+50.00 TO STA. 214+95.63

F.A. RTE.	SECTION	COUNTY	TOTAL SHEETS	SHEET NO.
• 334	SY-3-RS-4	LAKE	104	85
FED. ROAD DIST. NO.	ILLINOIS FED. AID PROJECT	CONTRACT NO. 60N26		