


FINAL SURVEY	SURVEYED	BY	DATE
NOTE BOOK	PLOTTED		
NO.	TEMPLATE		
	AREAS		
	CHECKED		

ORIGINAL SURVEY	SURVEYED	BY	DATE
NOTE BOOK	PLOTTED		
NO.	TEMPLATE		
	AREAS		
	CHECKED		

COMPANY NAME: HRGreen
 PROJECT CONTACT: HRGreen.com
 CLIENT: 5/23/2014 11:40:16 AM
 DATE PLOTTED: 86100196.10-SHT-xsc-US12.dgn
 PLOT DRIVER: standard-trans.tbl
 PEN TABLE:

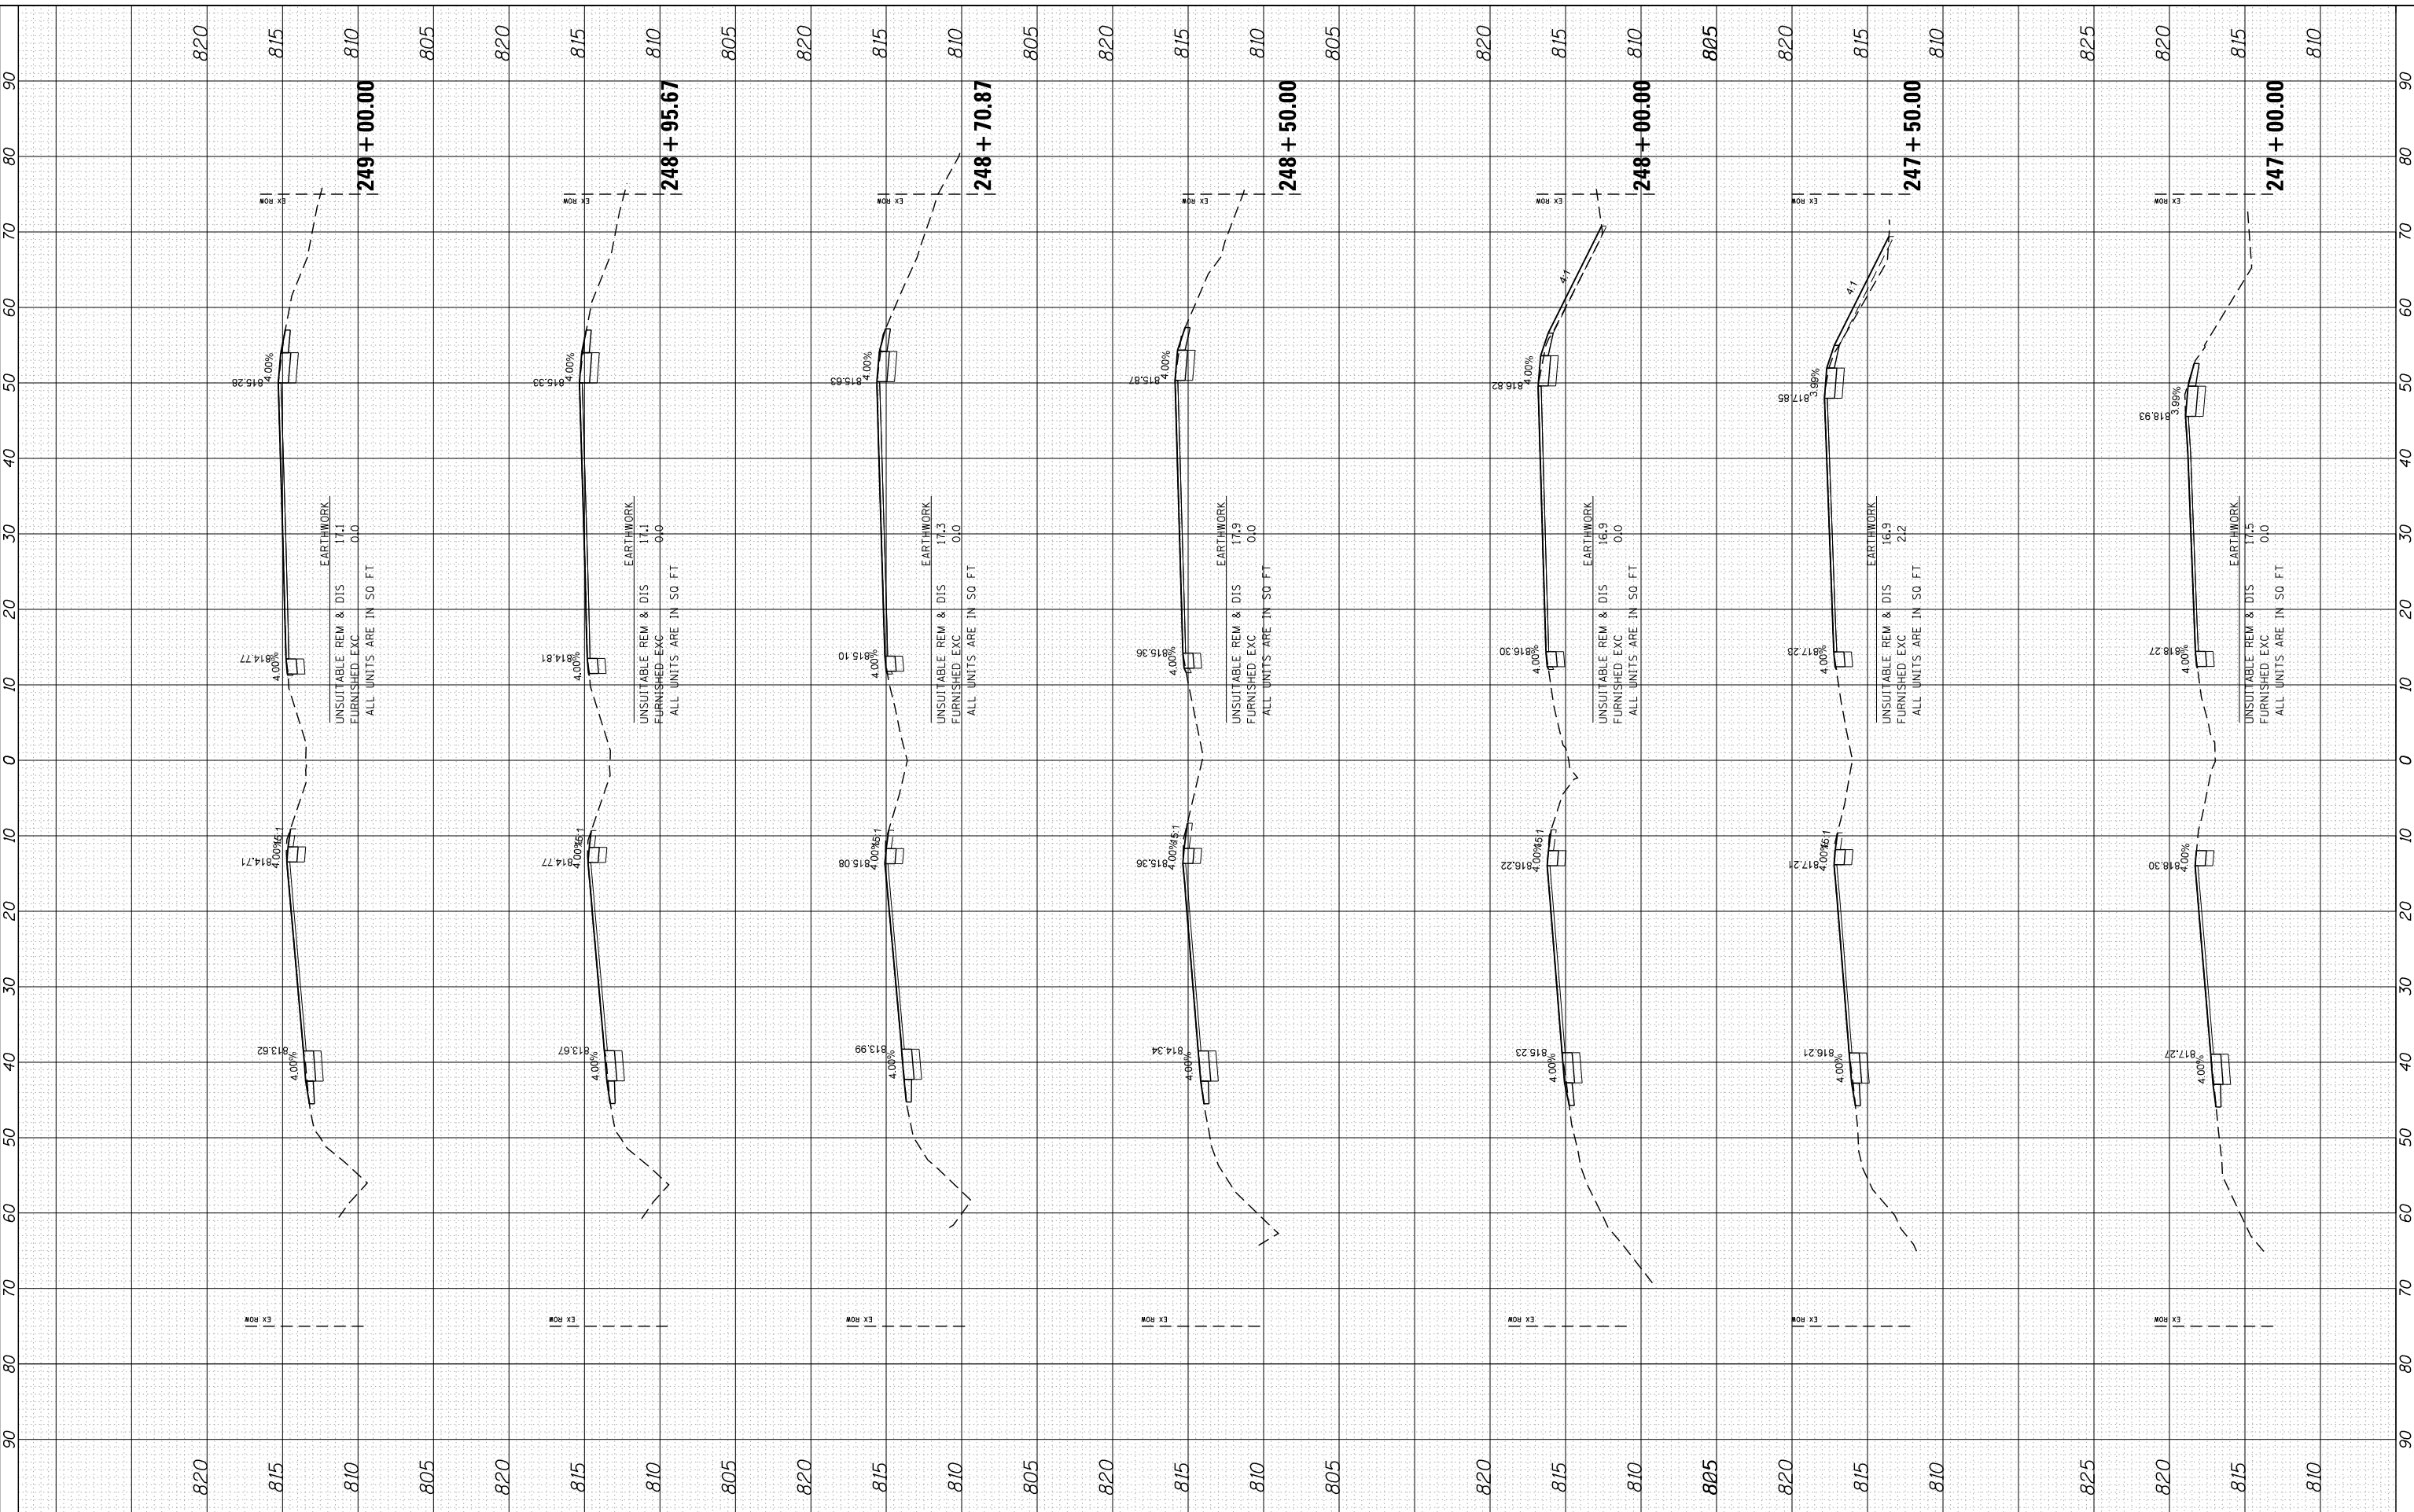

HRGreen
 HRGreen.com
 Illinois Professional Design Firm
 #184-001322

USER NAME = dstencz	DESIGNED -	REVISED -
86100196.10-SHT-xsc-US12.dgn	DRAWN -	REVISED -
PLOT SCALE = 10H:5V	CHECKED -	REVISED -
PLOT DATE = 5/23/2014	DATE - 5/23/14	REVISED -

**STATE OF ILLINOIS
 DEPARTMENT OF TRANSPORTATION**

**CROSS SECTIONS
 US ROUTE 12 (ELA RD. TO LAKE COOK RD.)**

SCALE: 10H:5V SHEET NO. 40 OF 47 SHEETS STA. 247+00.00 TO STA. 249+00.00

F.A. RTE.	SECTION	COUNTY	TOTAL SHEETS	SHEET NO.
• 334	SY-3-RS-4	LAKE	104	97
FED. ROAD DIST. NO.	ILLINOIS FED. AID PROJECT	CONTRACT NO. 60N26		