


FINAL SURVEY NO.	SURVEYED PLOTTED	BY	DATE
NOTE BOOK	TEMPLATE		
AREAS CHECKED	AREAS CHECKED		

ORIGINAL SURVEY NO.	SURVEYED PLOTTED	BY	DATE
NOTE BOOK	TEMPLATE		
AREAS CHECKED	AREAS CHECKED		

COMPANY NAME: HRGreen  
 PROJECT CONTACT: HRGreen.com  
 CLIENT: 5/23/2014 11:40:28 AM  
 DATE PLOTTED: 86100196.10-SHT-xsc-US12.dgn  
 PLOT DRIVER: standard-trans.tbl  
 PEN TABLE:

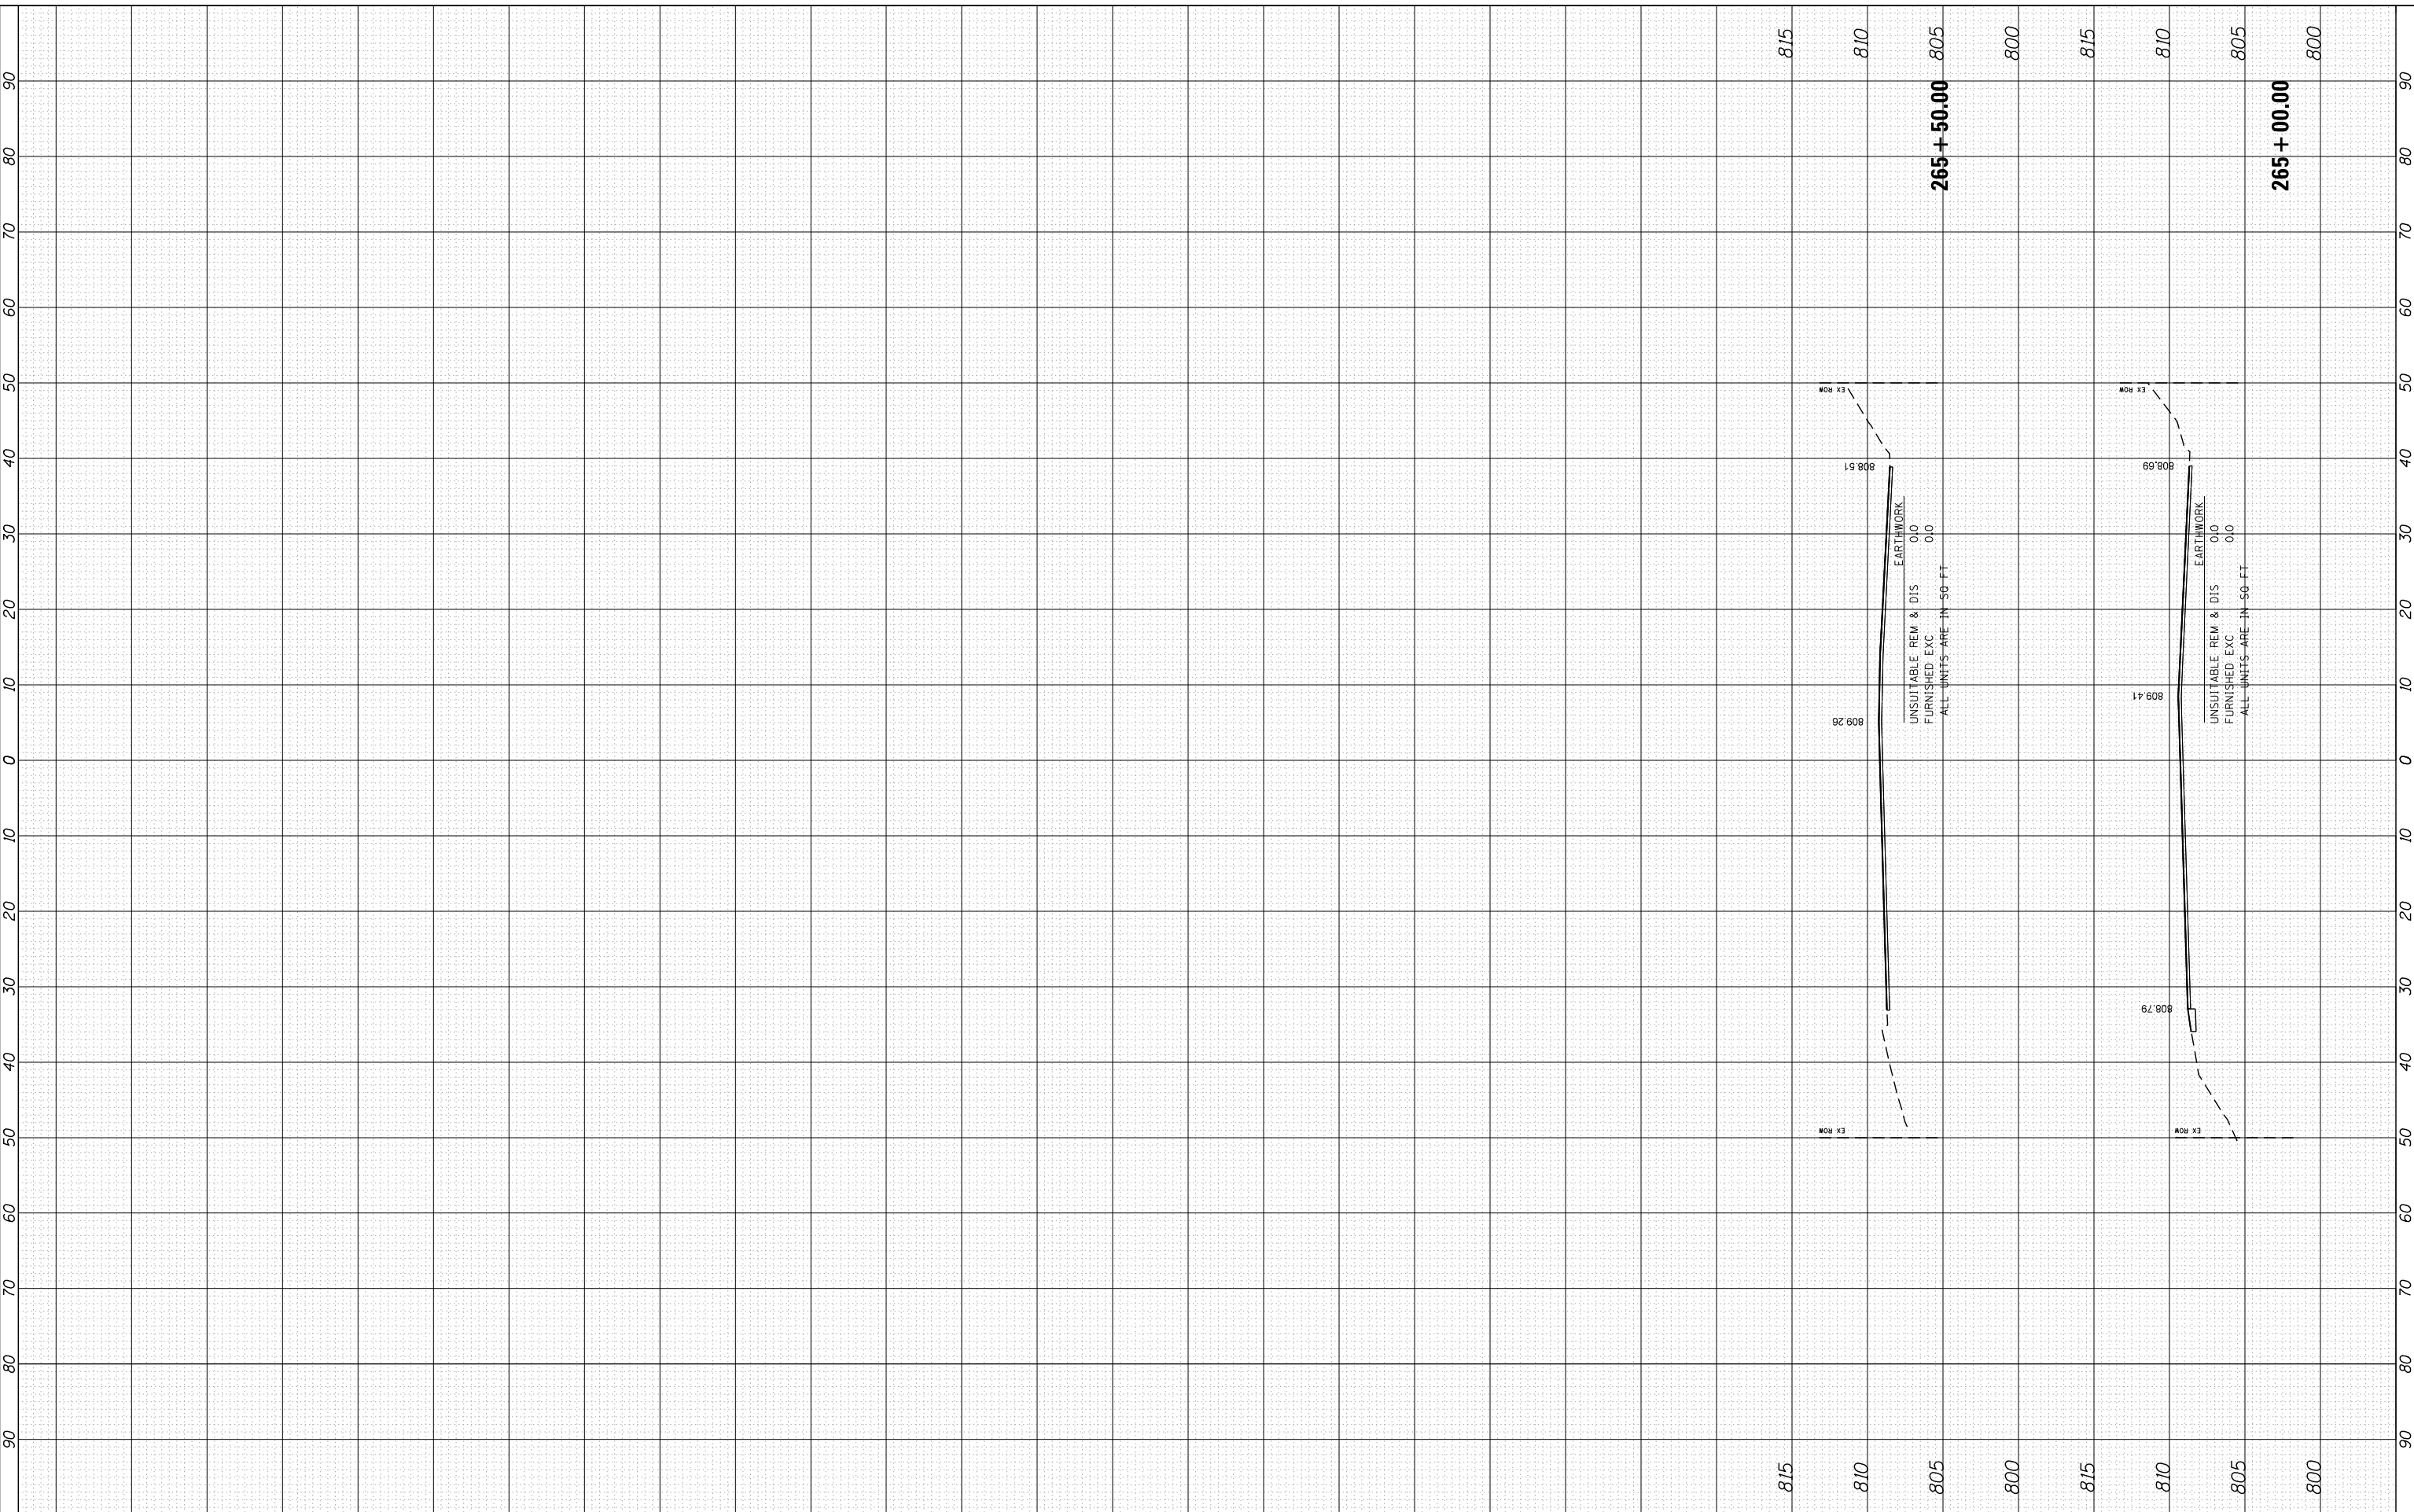

USER NAME = dstencz	DESIGNED -	REVISED -
86100196.10-SHT-xsc-US12.dgn	DRAWN -	REVISED -
PLOT SCALE = 10H:5V	CHECKED -	REVISED -
PLOT DATE = 5/23/2014	DATE - 5/23/14	REVISED -

STATE OF ILLINOIS	CROSS SECTIONS	F.A. RTE.	SECTION	COUNTY	TOTAL SHEETS	SHEET NO.
DEPARTMENT OF TRANSPORTATION	US ROUTE 12 (ELA RD. TO LAKE COOK RD.)	• 334	SY-3-RS-4	LAKE	104	104
	SCALE: 10H:5V	SHEET NO. 47 OF 47 SHEETS	STA. 265+00.00 TO STA. 265+50.00	FED. ROAD DIST. NO.	ILLINOIS FED. AID PROJECT	CONTRACT NO. 60N26

HRGreen	HRGreen.com	Illinois Professional Design Firm	# 184-001322
---------	-------------	-----------------------------------	--------------