
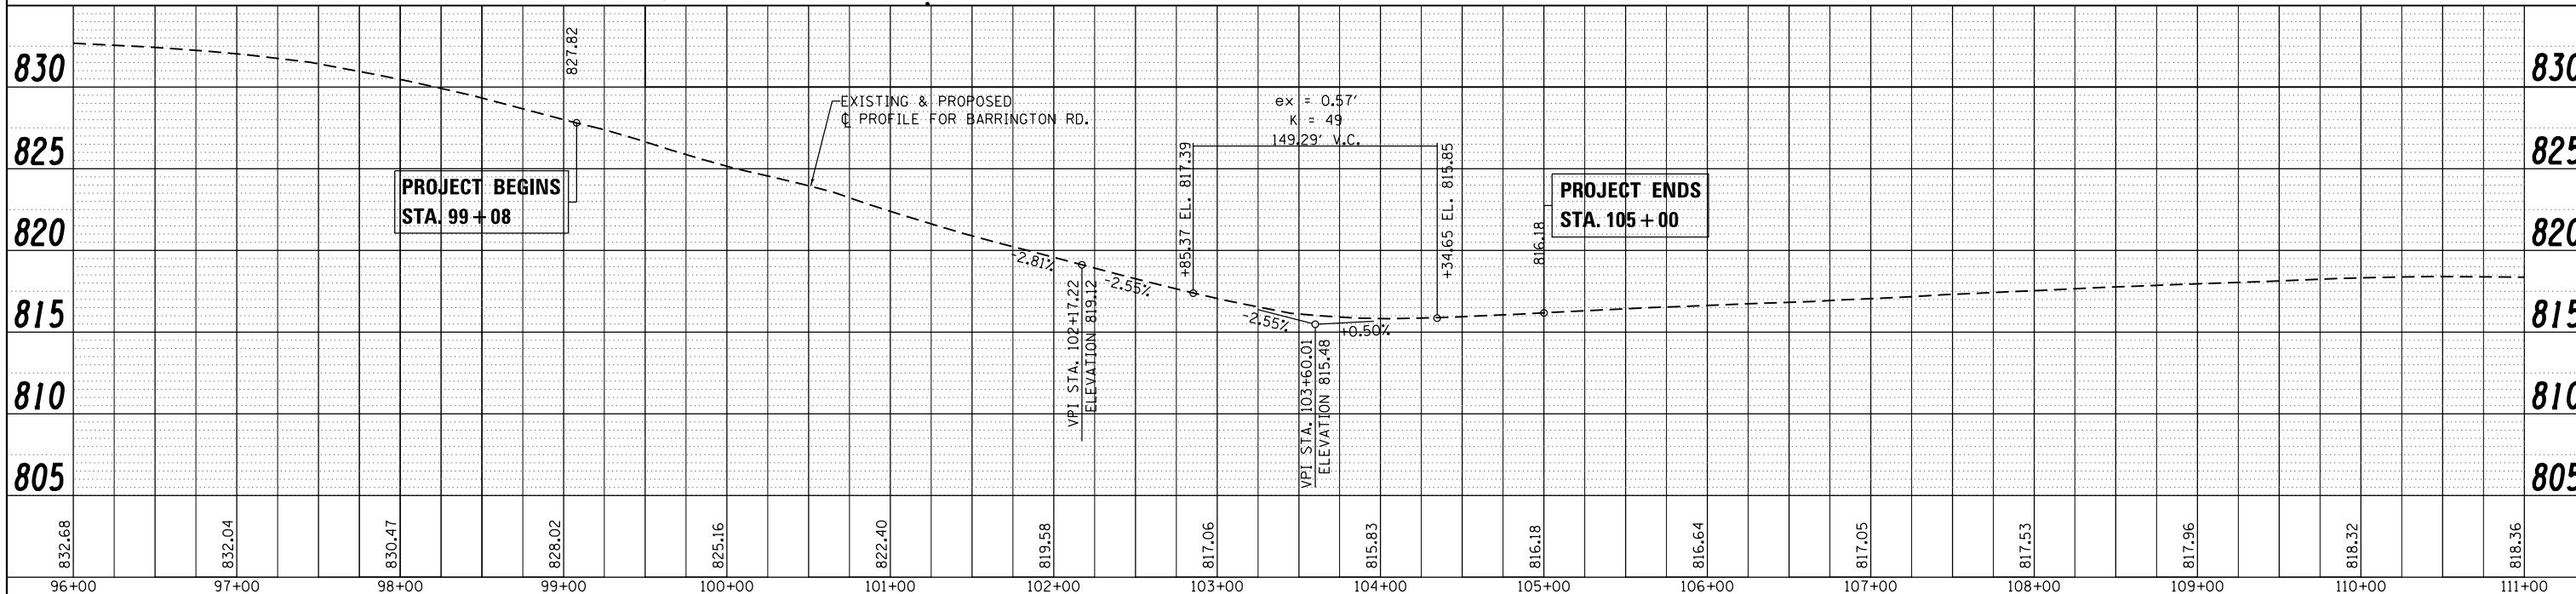
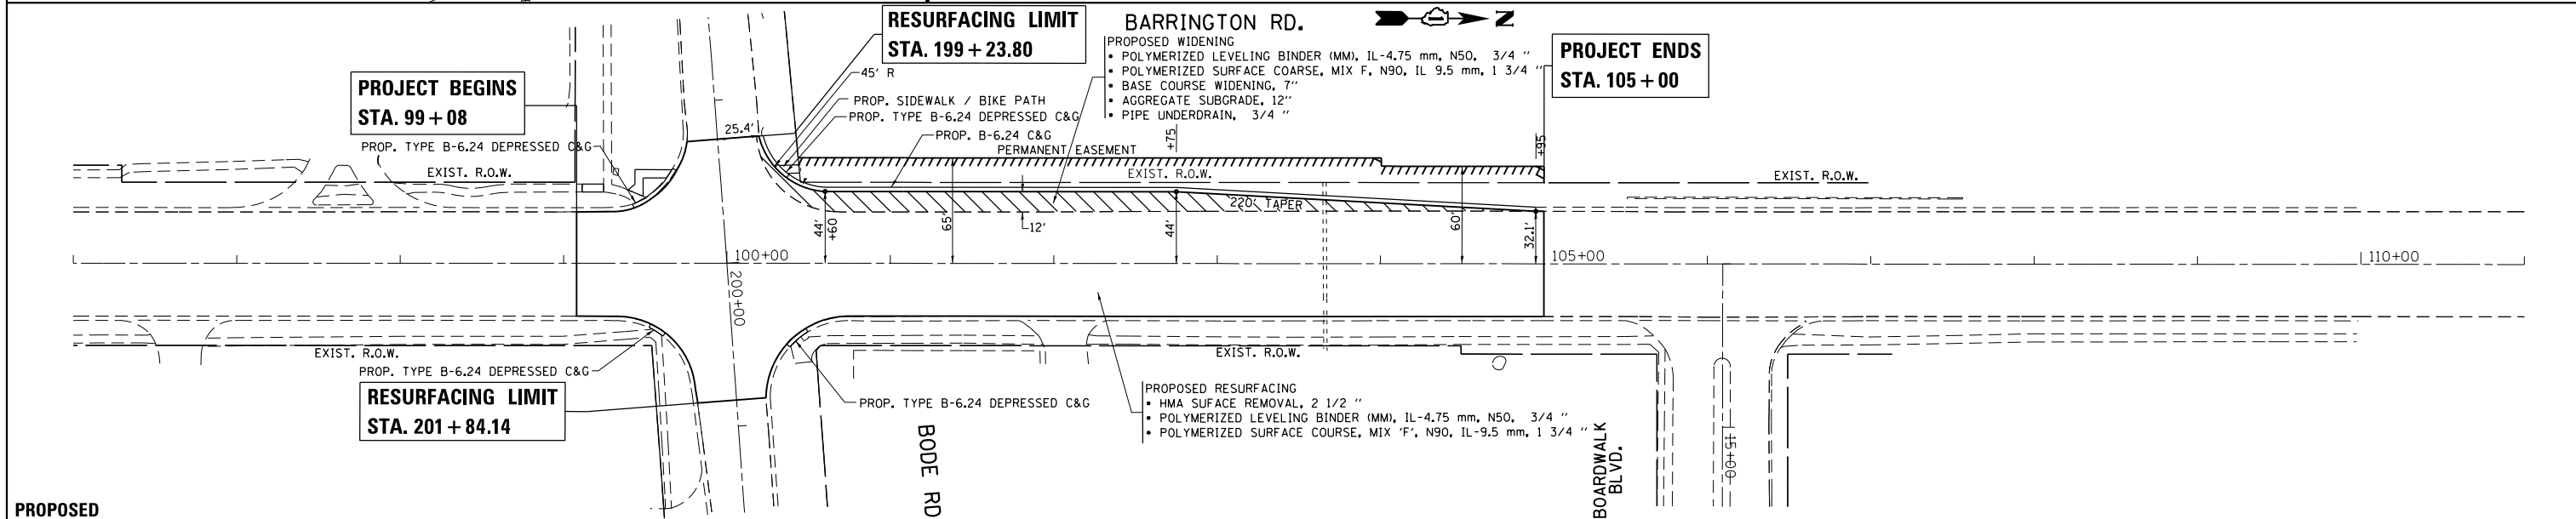


PLAN	SURVEYED	DATE
	PLOTTED	
	ALIGNED	
	CHECKED	
	FILED	
	NO.	

PROFILE	SURVEYED	DATE
	PLOTTED	
	GRADES	
	CHECKED	
	STRUCTURE	
	NOTATIONS	
	CHKD	
	NO.	

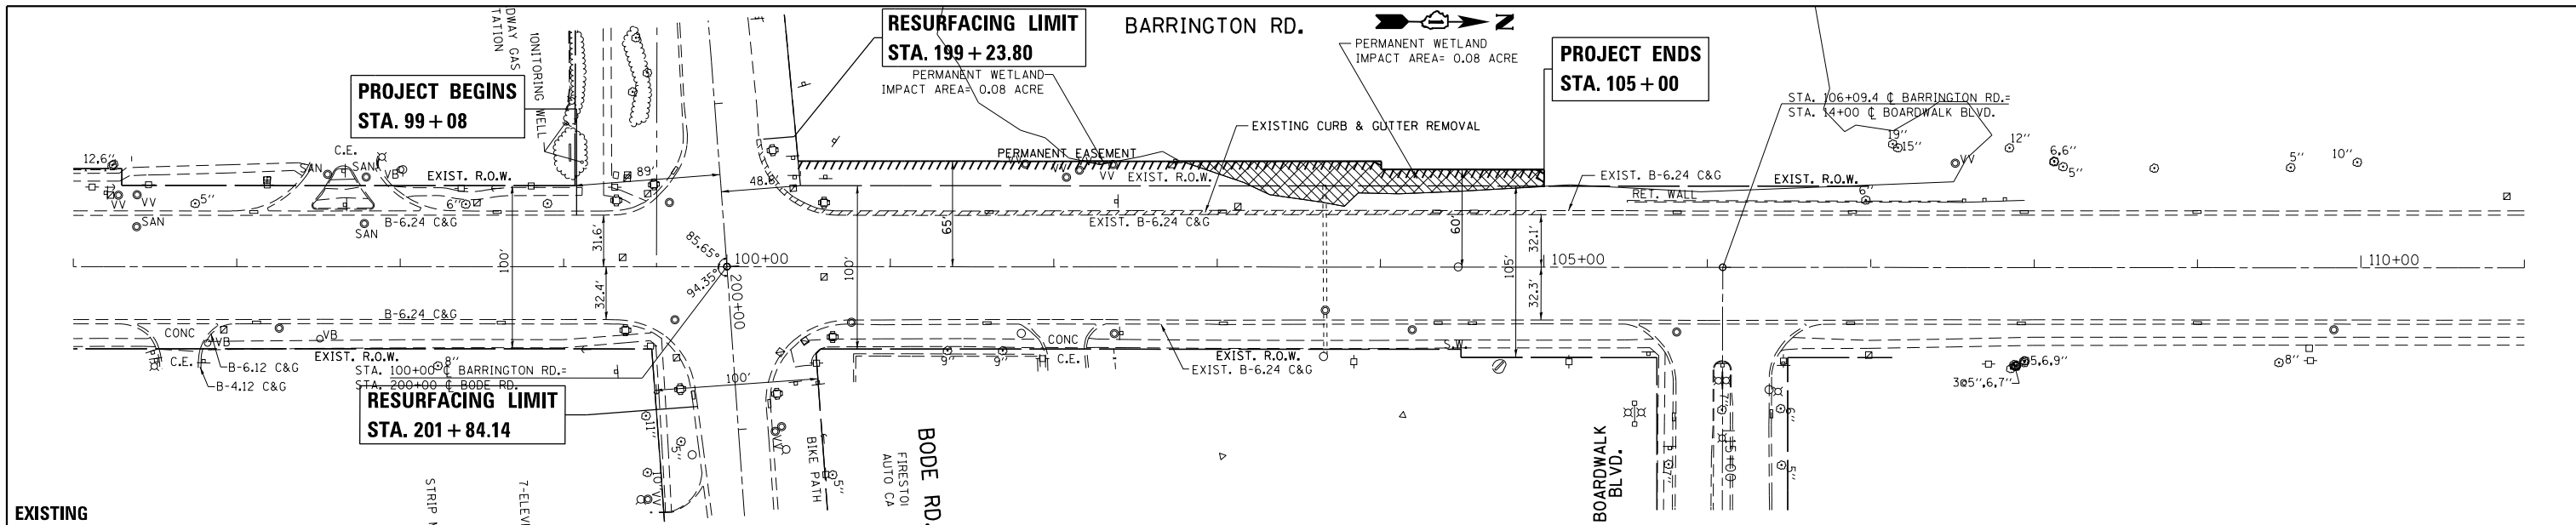

FILE NAME =	USER NAME = gaglianob	DESIGNED -	REVISED -	<b>STATE OF ILLINOIS DEPARTMENT OF TRANSPORTATION</b>	<b>EXISTING AND PROPOSED ROADWAY PLAN BARRINGTON RD. AT BODE RD.</b>				F.A.P. RT. 362	SECTION 0105R-N12)	COUNTY COOK	TOTAL SHEETS 48	SHEET NO. 10
c:\pwwork\pwwork\gaglianob\182483\1709-shr-plnprf.dgn		DRAWN -	REVISED -		SCALE: 1"=50'	SHEET NO.	OF SHEETS	STA.	TO STA.	CONTRACT NO. 60T96			
		CHECKED -	REVISED -		ILLINOIS FED. AID PROJECT								
		DATE - 5/9/2014	REVISED -										