


ARTHUR L. JANURA PRESERVE
FPDCC

NOTE: ADD TO TRAFFIC SIGNAL POST



30"x36"

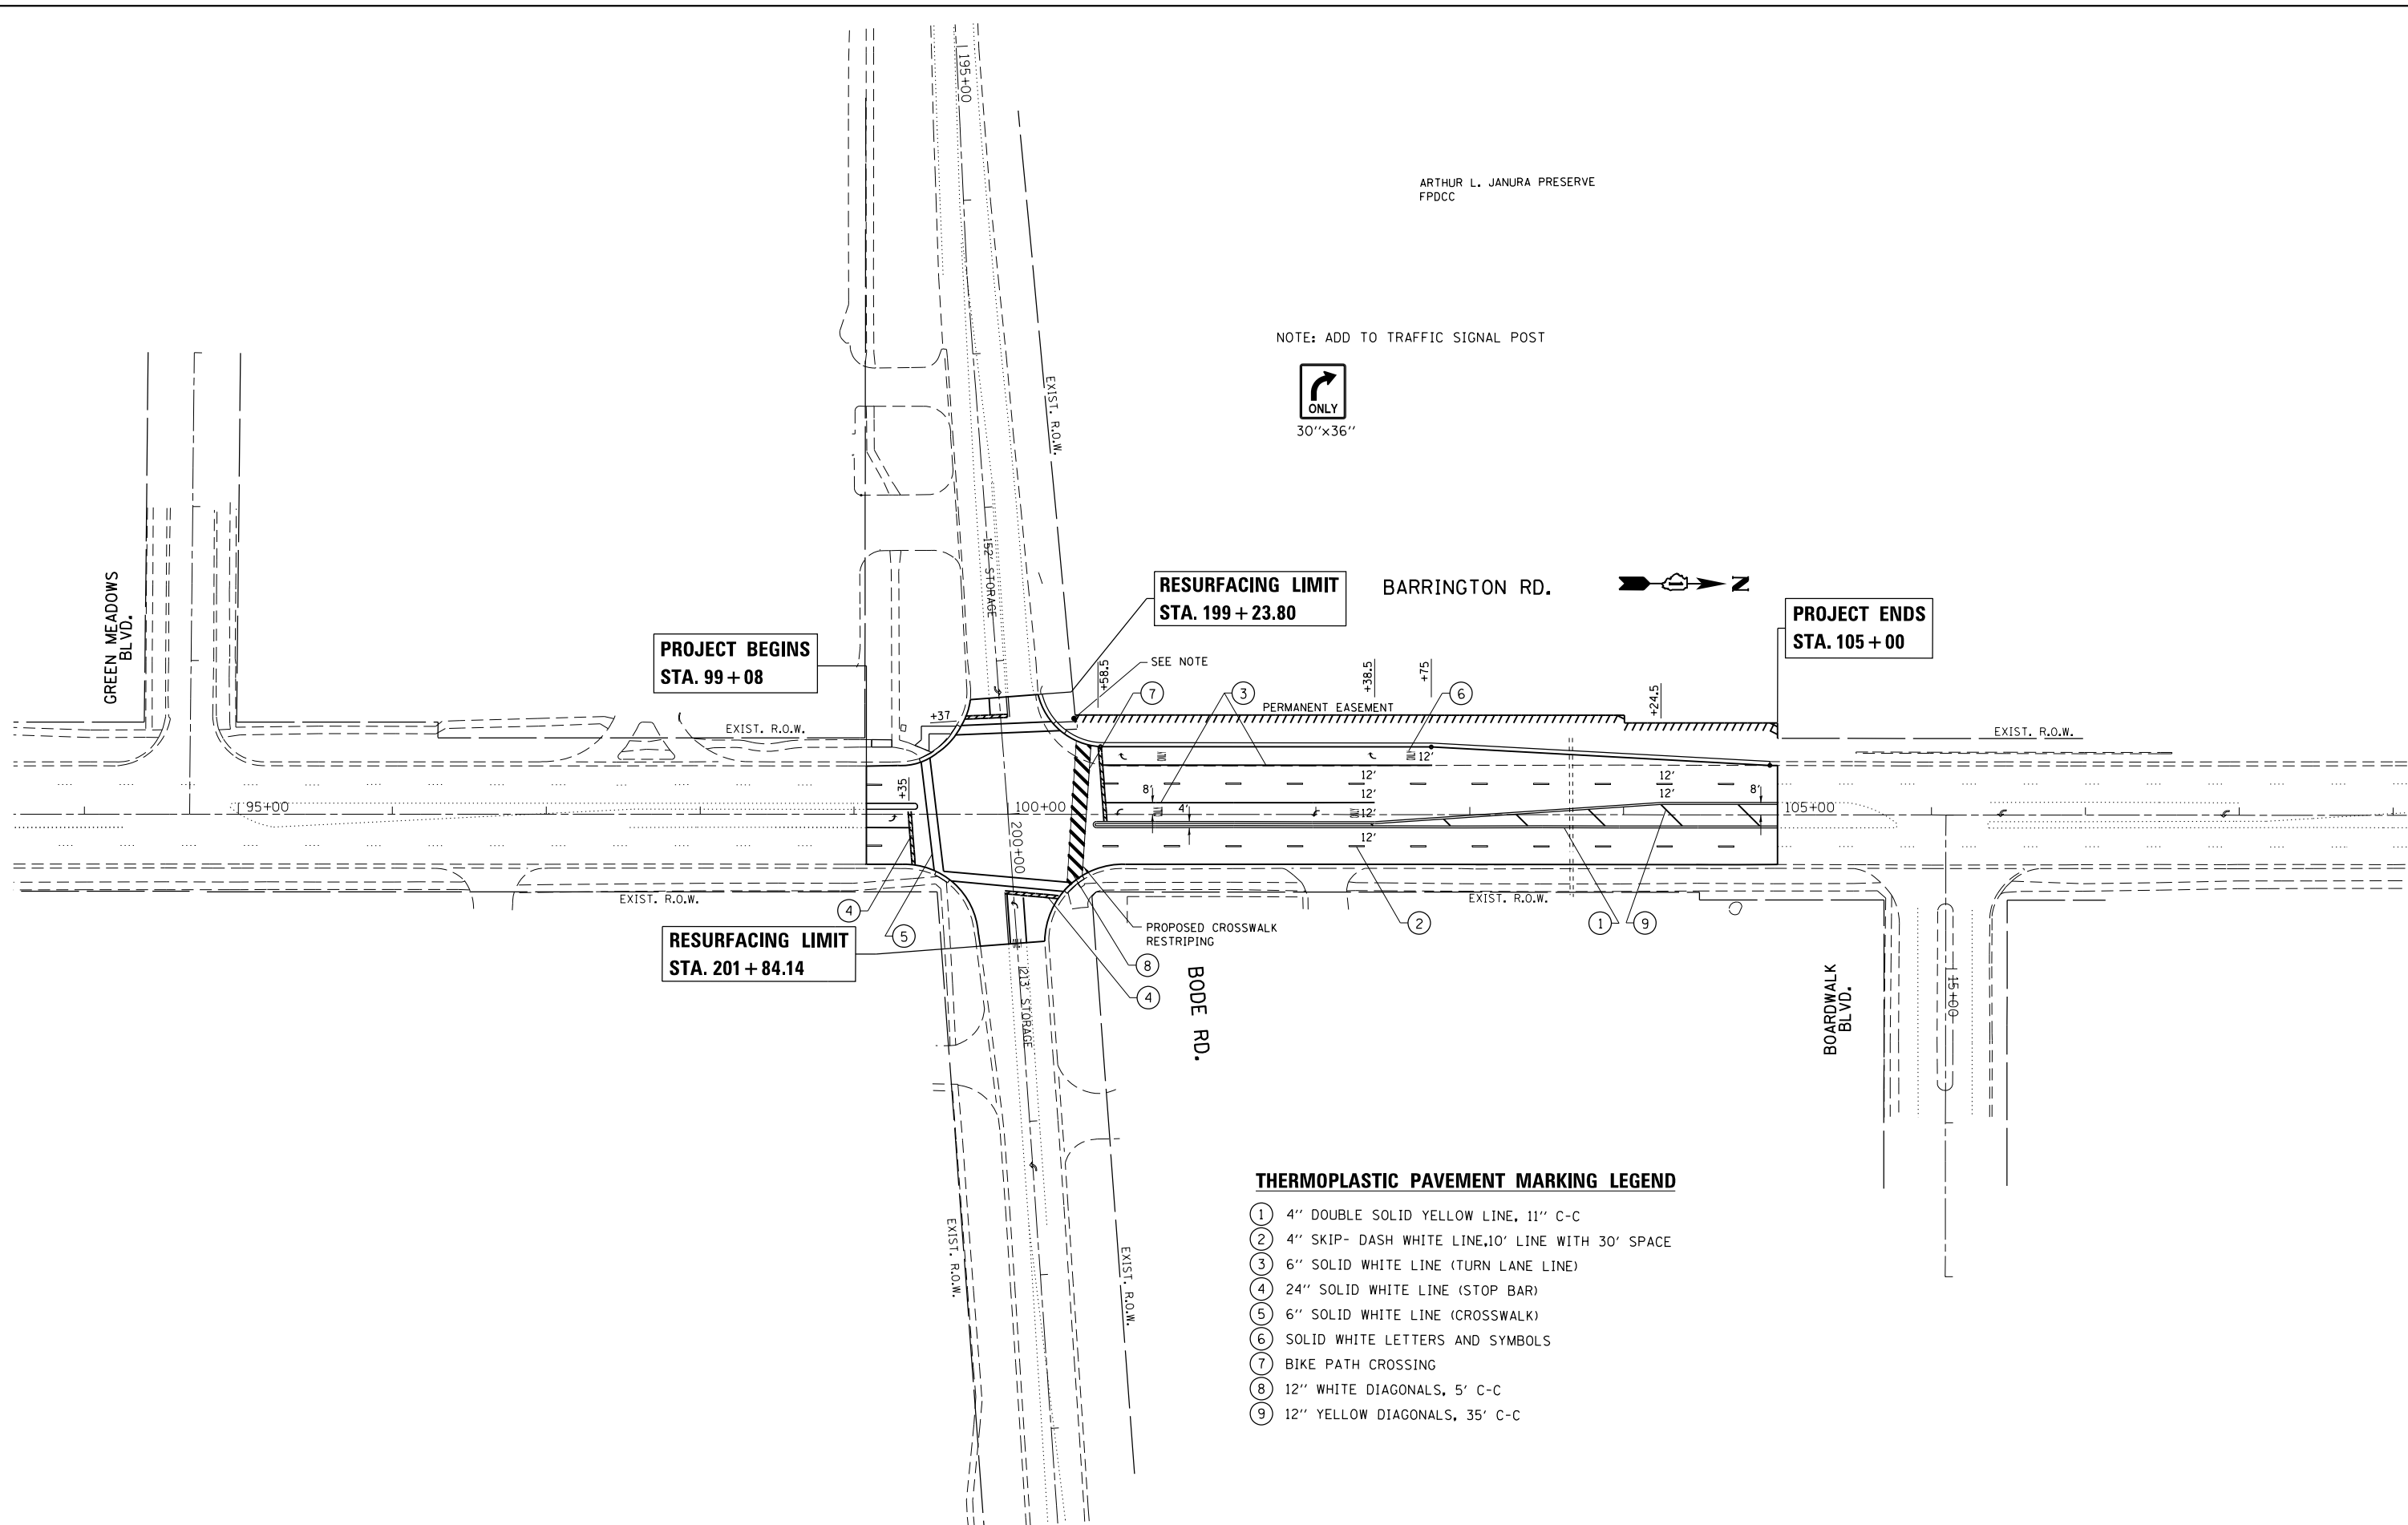

THERMOPLASTIC PAVEMENT MARKING LEGEND

- ① 4" DOUBLE SOLID YELLOW LINE, 11" C-C
- ② 4" SKIP-DASH WHITE LINE, 10' LINE WITH 30' SPACE
- ③ 6" SOLID WHITE LINE (TURN LANE LINE)
- ④ 24" SOLID WHITE LINE (STOP BAR)
- ⑤ 6" SOLID WHITE LINE (CROSSWALK)
- ⑥ SOLID WHITE LETTERS AND SYMBOLS
- ⑦ BIKE PATH CROSSING
- ⑧ 12" WHITE DIAGONALS, 5' C-C
- ⑨ 12" YELLOW DIAGONALS, 35' C-C

FILE NAME =	USER NAME = gaglianob	DESIGNED -	REVISED -
et:\pw\work\p\dot\gaglianob\0182483\PI70709-sh-t-pmk.dgn		DRAWN -	REVISED -
	PLOT SCALE = 100.0000' / in.	CHECKED -	REVISED -
	PLOT DATE = 5/9/2014	DATE -	REVISED -

**STATE OF ILLINOIS
DEPARTMENT OF TRANSPORTATION**

**PROPOSED PAVEMENT MARKING PLAN
BARRINGTON ROAD AT BODE ROAD**

SCALE: 1" = 50' SHEET NO. OF SHEETS STA. TO STA.

F.A.P. RTE.	SECTION	COUNTY	TOTAL SHEETS	SHEET NO.
362	0105R-N(12)	COOK	48	14
CONTRACT NO. 60T96			ILLINOIS FED. AID PROJECT	