


48 19

CONTRACT NO. 60T96

COOK

362

0105R-N(12)

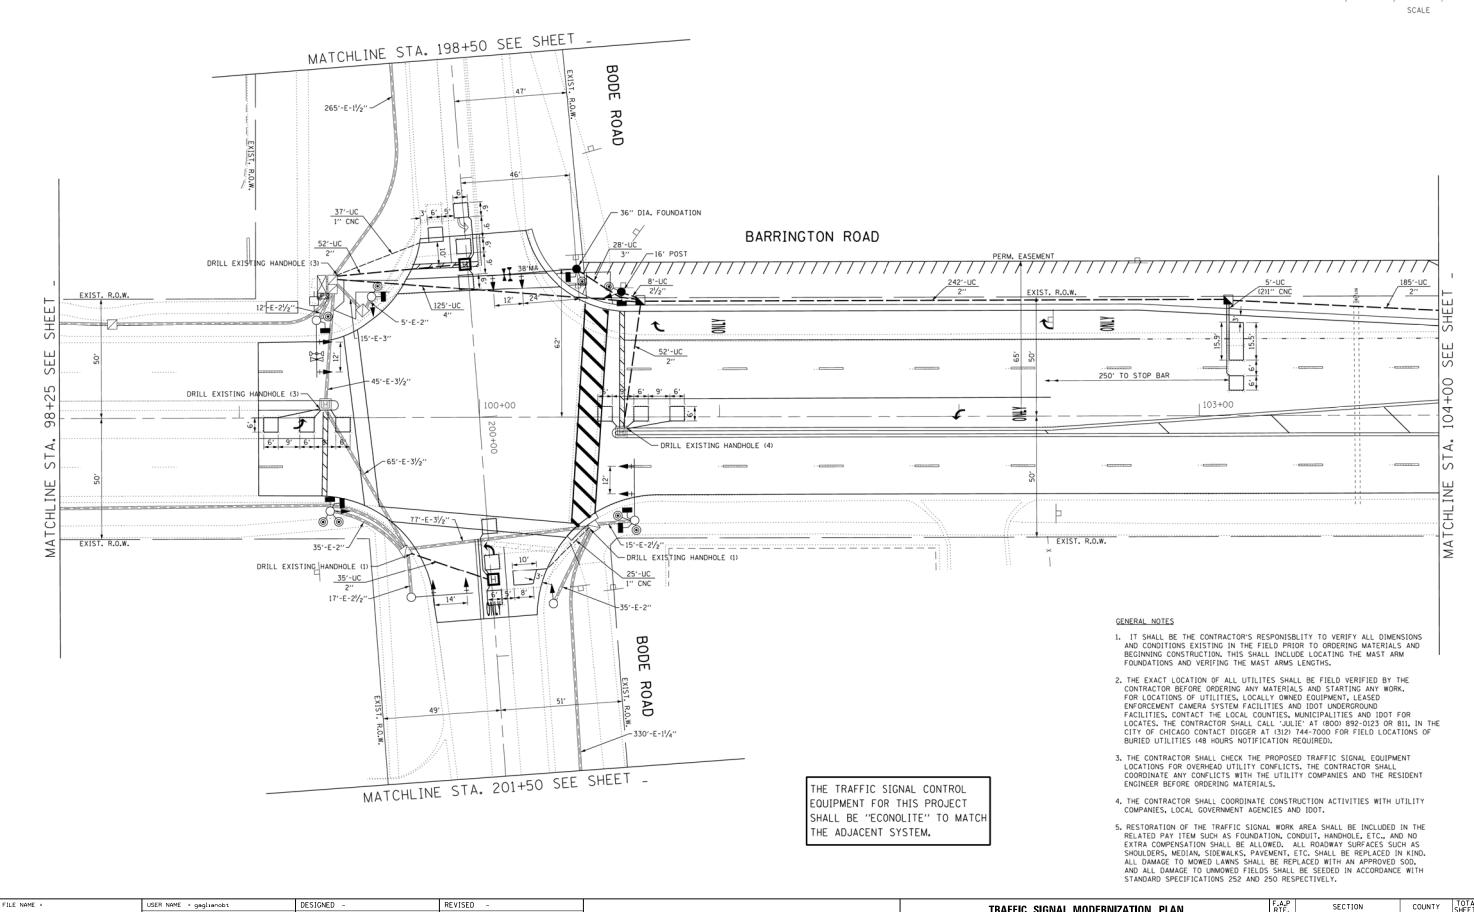

STATE OF ILLINOIS

**DEPARTMENT OF TRANSPORTATION** 

c:\pw\_work\pwidot\gaglianobt\d0182483\P170709-sht-ts.dgn

PLOT DATE = 5/9/2014

DRAWN

DATE

CHECKED

REVISED

REVISED

REVISED

TRAFFIC SIGNAL MODERNIZATION PLAN

BARRINGTON ROAD AT BODE ROAD

SHEETS STA.

SCALE: 1"= 20' SHEET