



LEGEND

- ① EXIST. COMB. CURB AND GUTTER, TYPE B-6.24
- ② EXIST. COMB. CURB AND GUTTER, B-6.24 WITH PCC BASE COURSE
- ③ EXIST. PCC BASE COURSE, (±) 9"
- ④ EXIST. PCC BASE COURSE, 9"-7"-9"
- ⑤ EXIST. AGGREGATE SUB BASE COURSE
- ⑥ EXIST. REMAINING HMA AFTER MILLING, 7"
- ⑦ EXIST. PCC SIDEWALK 5"
- ⑧ EXIST. GRASS PARKWAY
- ⑨ PROP. HMA SURFACE REMOVAL, 2 1/4"
- ⑩ PROP. POLYMERIZED LEVELING BINDER (MM), N50, 3/4"
- ⑪ PROP. HOT-MIX ASPHALT SURFACE COURSE, MIX "D", N70, 1 1/2"
- ⑫ PROP. HMA SURFACE REMOVAL, 2 1/2"
- ⑬ PROP. POLYMERIZED HOT-MIX ASPHALT SURFACE COURSE, MIX "F", N90, 1 3/4"
- ⑭ PROP. FURNISHING AND PLACING TOPSOIL, 4"
- ⑮ PROP. SEEDING, SALT TOLERANT, CLASS 2A

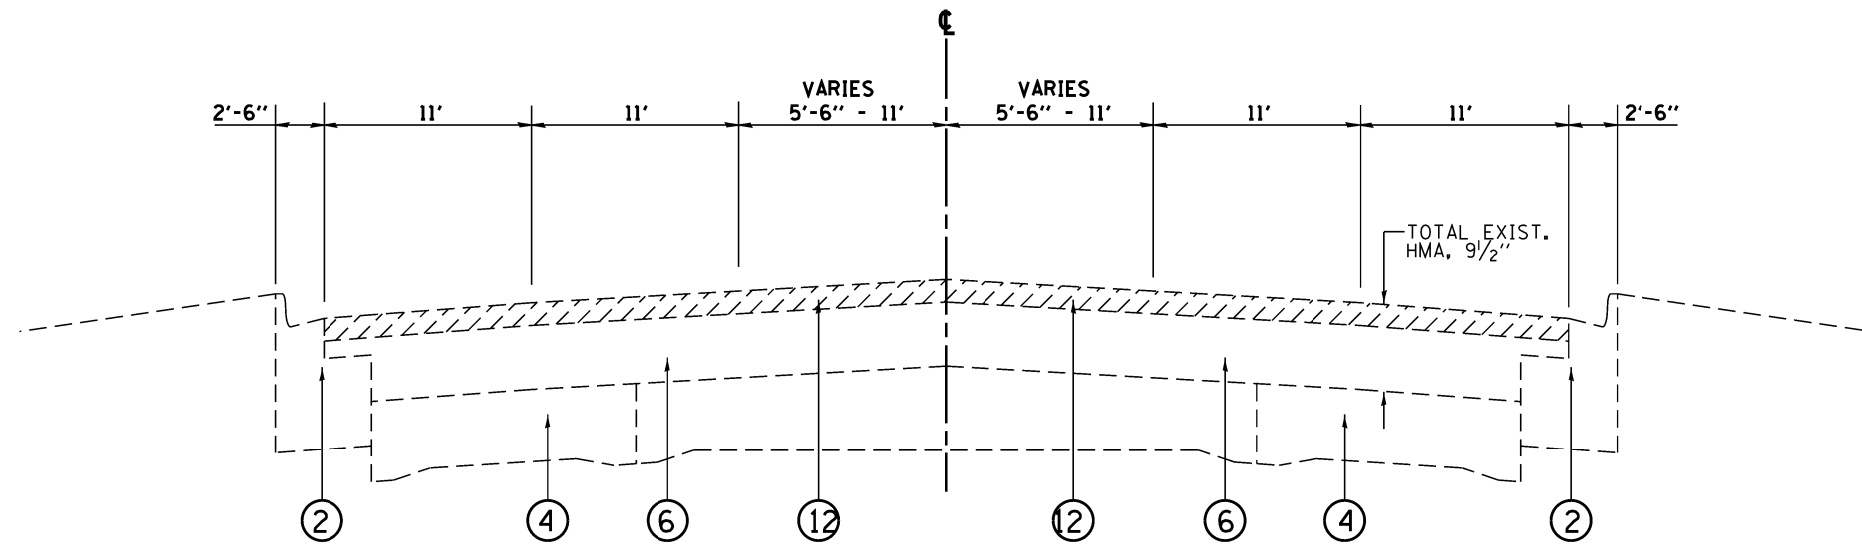

EXISTING TYPICAL SECTION
IL 43 (WAUKEGAN RD.)
STA. 259+30 TO STA. 281+54

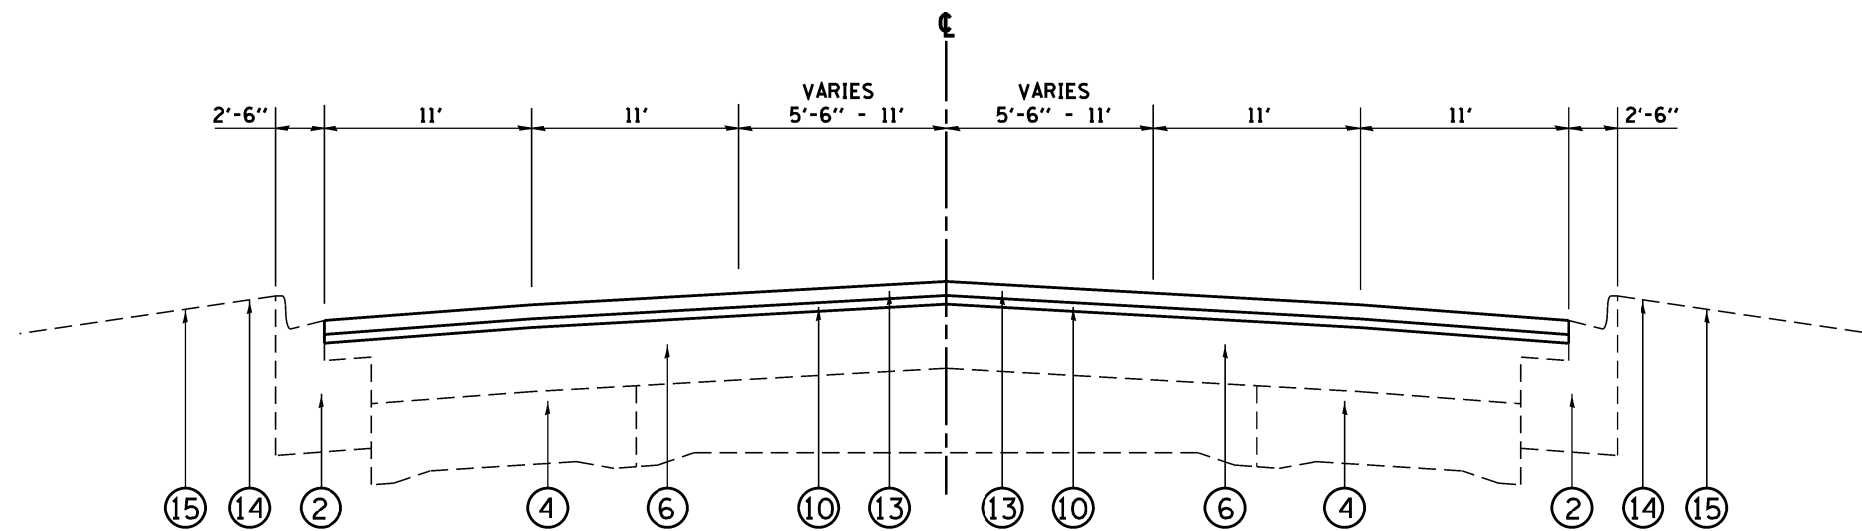

PROPOSED TYPICAL SECTION
IL 43 (WAUKEGAN RD.)
STA. 259+30 TO STA. 281+54

FILE NAME =	USER NAME = pyzzenowskirb	DESIGNED -	REVISED -	STATE OF ILLINOIS DEPARTMENT OF TRANSPORTATION	IL 43 (WAUKEGAN RD.) TYPICAL SECTIONS				F.A.U. RTE.	SECTION	COUNTY	TOTAL SHEETS	SHEET NO.
Default	0151112-sht-plan.dgn	DRAWN -	REVISED -		IL 22 TO DEERFIELD H.S. & OSTERMAN AVE. TO N. OF LAKE COOK RD.				2706	1A1&BYRS-2	LAKE	28	7
	PLOT SCALE = 100.000' / in.	CHECKED -	REVISED -		SCALE: SHEET OF SHEETS STA. TO STA.				CONTRACT NO. 60V04				
	PLOT DATE = 5/21/2014	DATE -	REVISED -		ILLINOIS FED. AID PROJECT								