



MATCH LINE STA. 60+00

MATCH LINE STA. 75+00

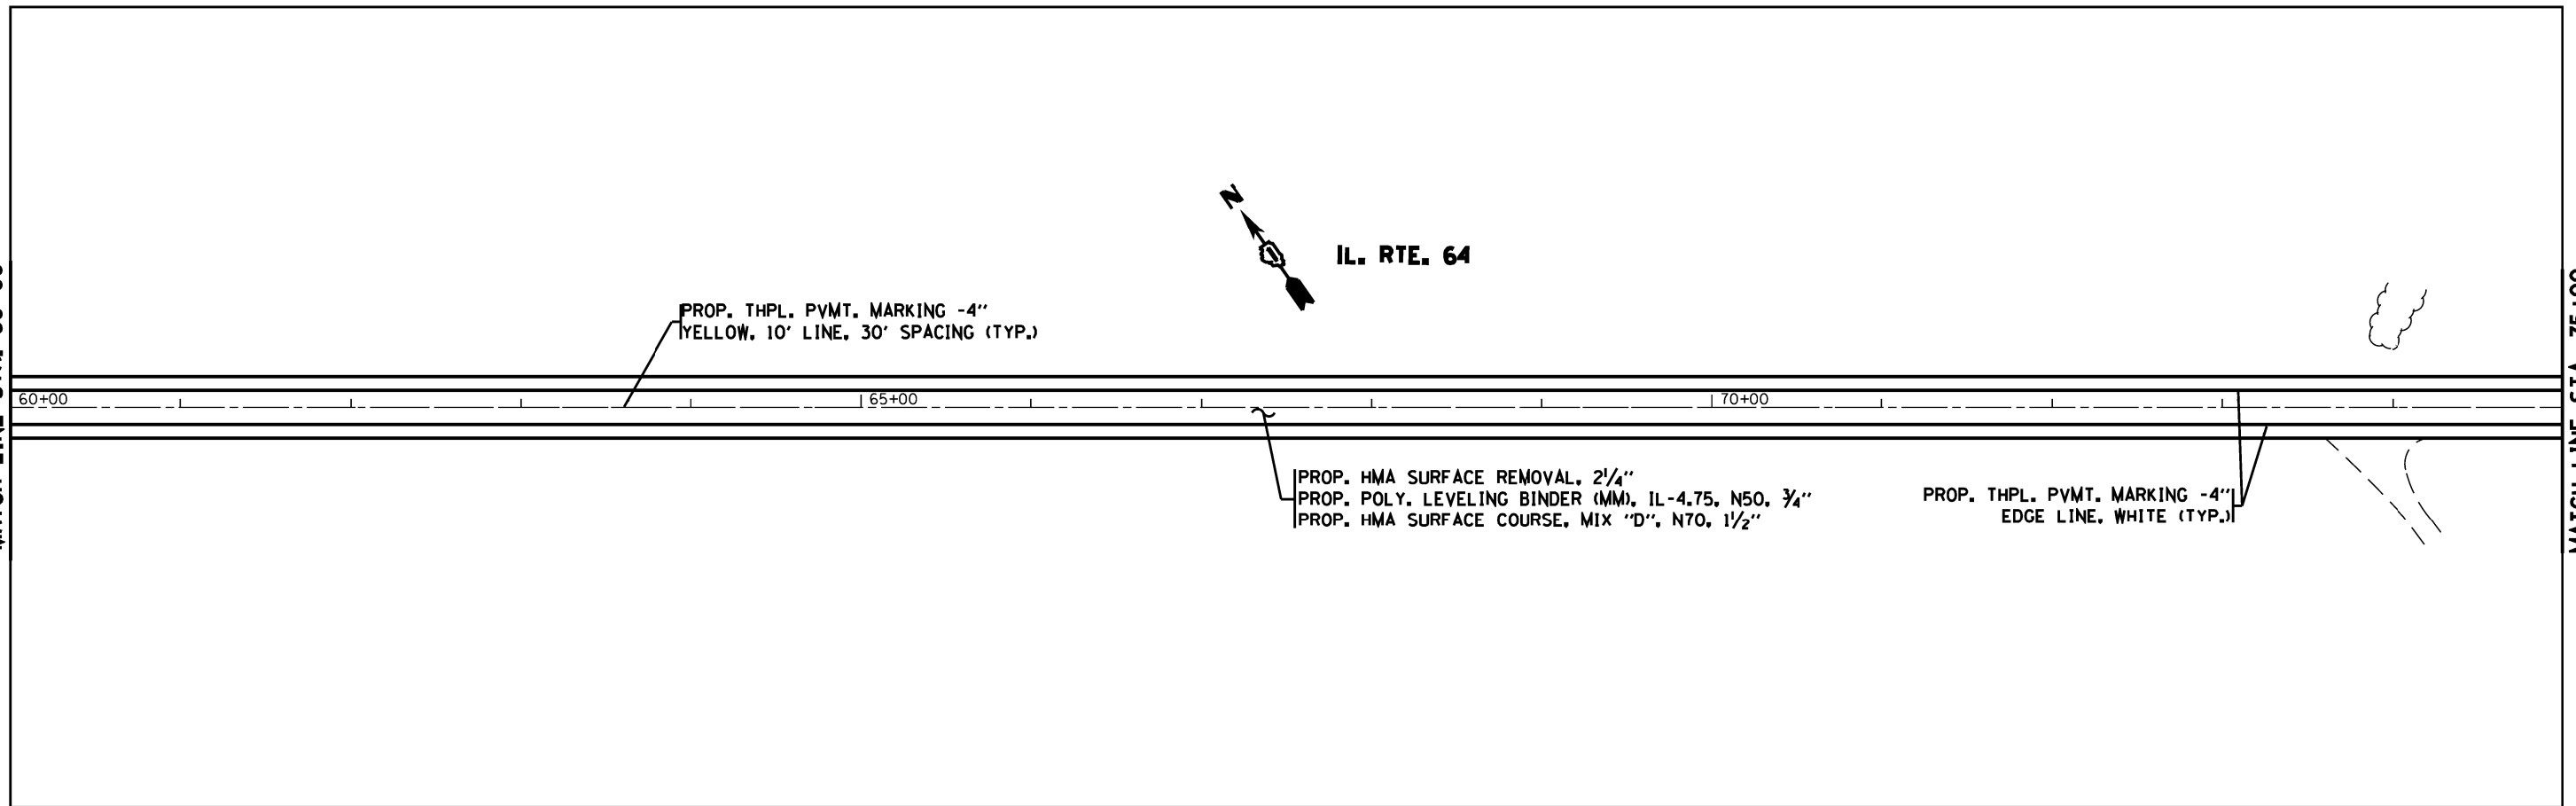

MATCH LINE STA. 75+00

MATCH LINE STA. 90+00

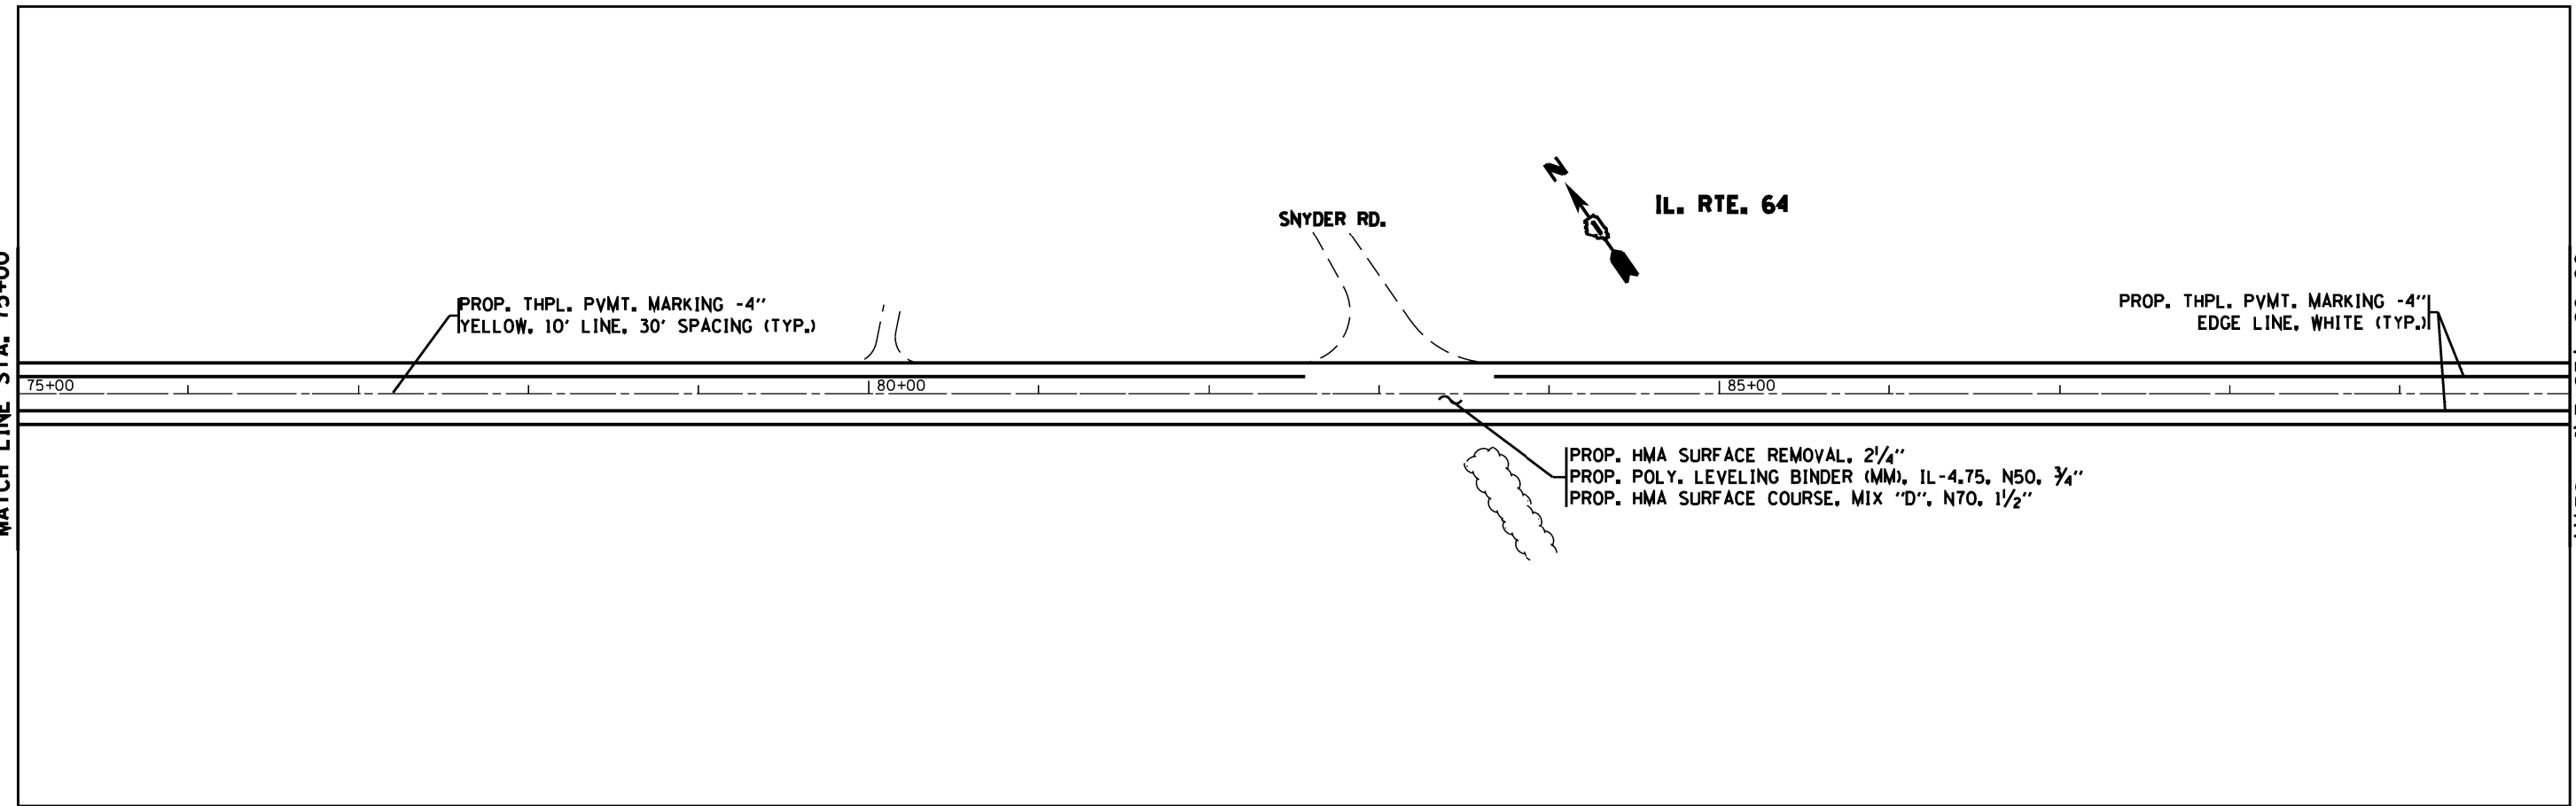

| | | | |
|---|------------------------------|------------|-----------|
| FILE NAME = | USER NAME = pyzzenowskirb | DESIGNED - | REVISED - |
| ci:\prj_work\p1\dot\pyzzenowskirb\031229\0151412-sht-plan.dgn | | DRAWN - | REVISED - |
| Default | PLOT SCALE = 100.0000' / in. | CHECKED - | REVISED - |
| | PLOT DATE = 5/21/2014 | DATE - | REVISED - |

STATE OF ILLINOIS
DEPARTMENT OF TRANSPORTATION

IL 64 (COUNTY LINE RD TO IL 47)

SCALE: SHEET OF SHEETS STA. TO STA.

| F.A.P. RTE. | SECTION | COUNTY | TOTAL SHEETS | SHEET NO. |
|---------------------------|---------|--------|--------------|-----------|
| 307 | 126RS-5 | KANE | 22 | 7 |
| CONTRACT NO. 60V07 | | | | |
| ILLINOIS FED. AID PROJECT | | | | |