



MATCH LINE STA. 270+00

MATCH LINE STA. 285+00

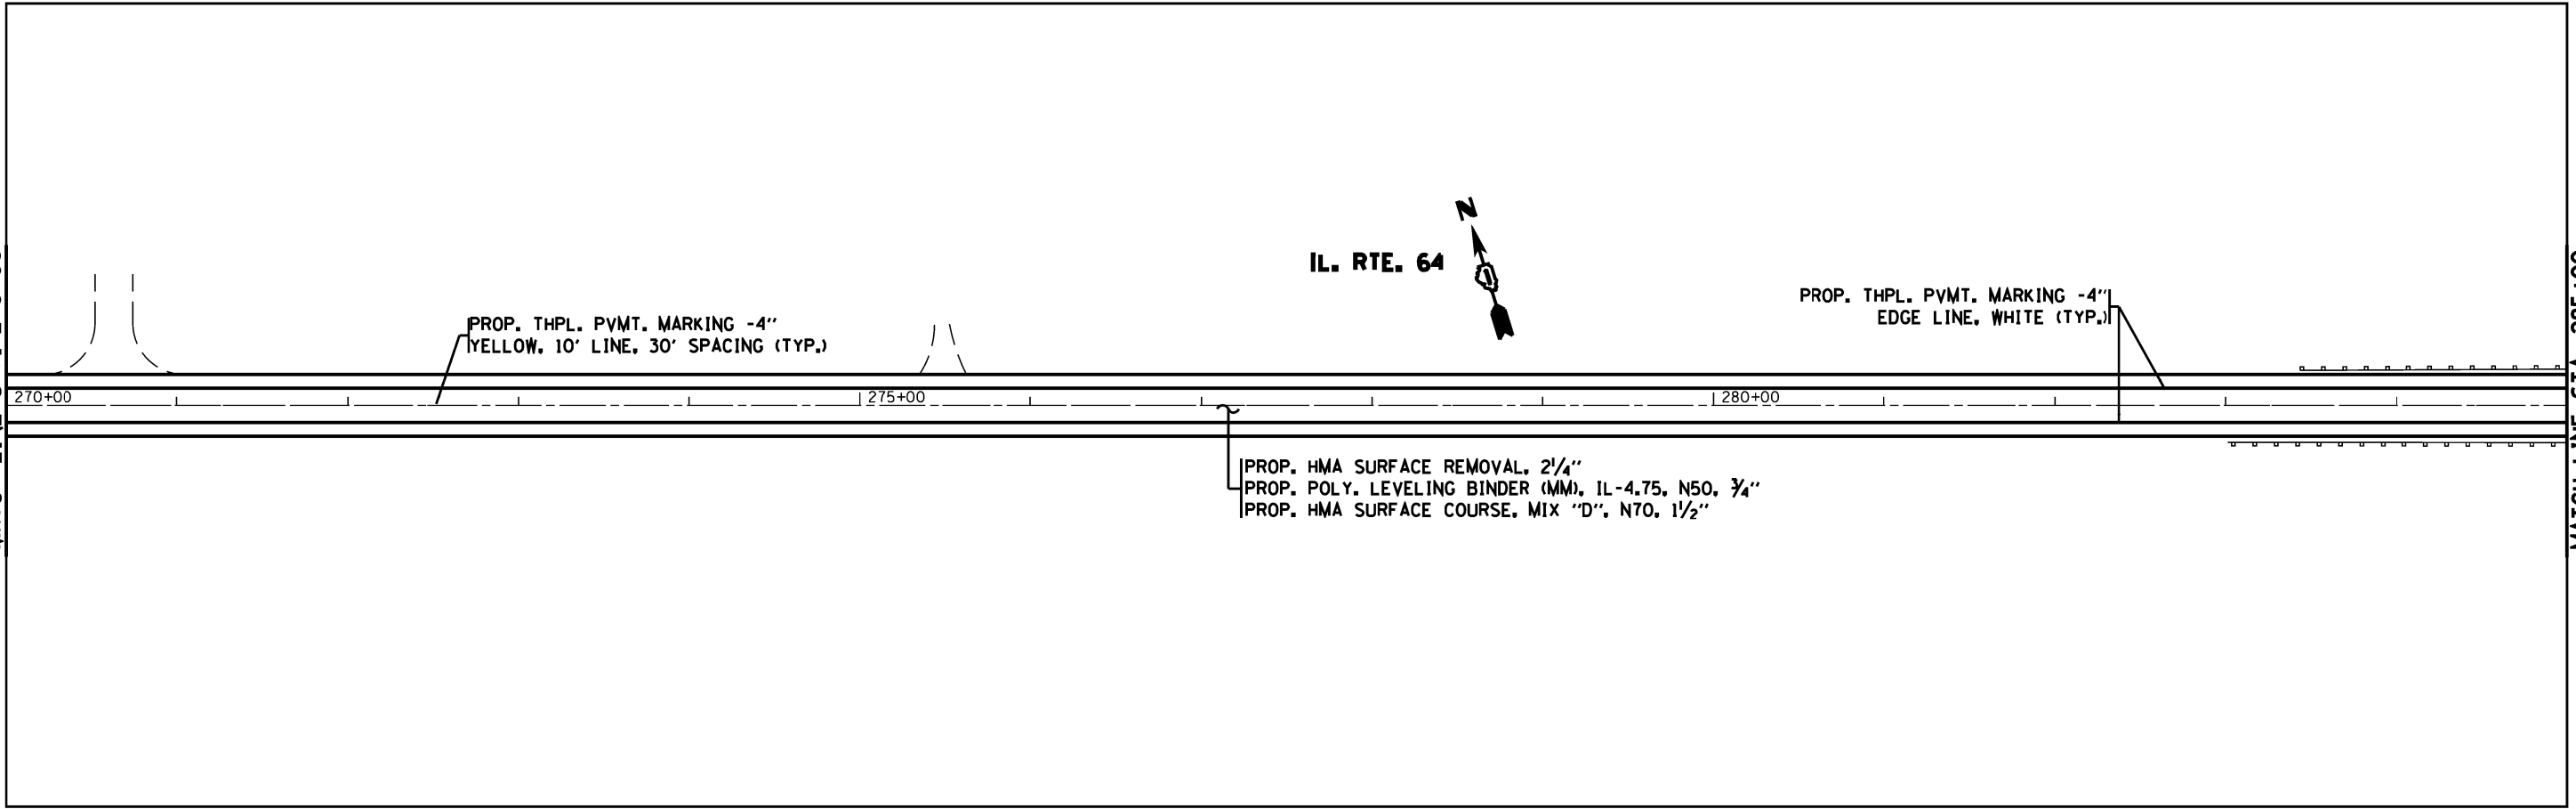

MATCH LINE STA. 285+00

MATCH LINE STA. 300+00

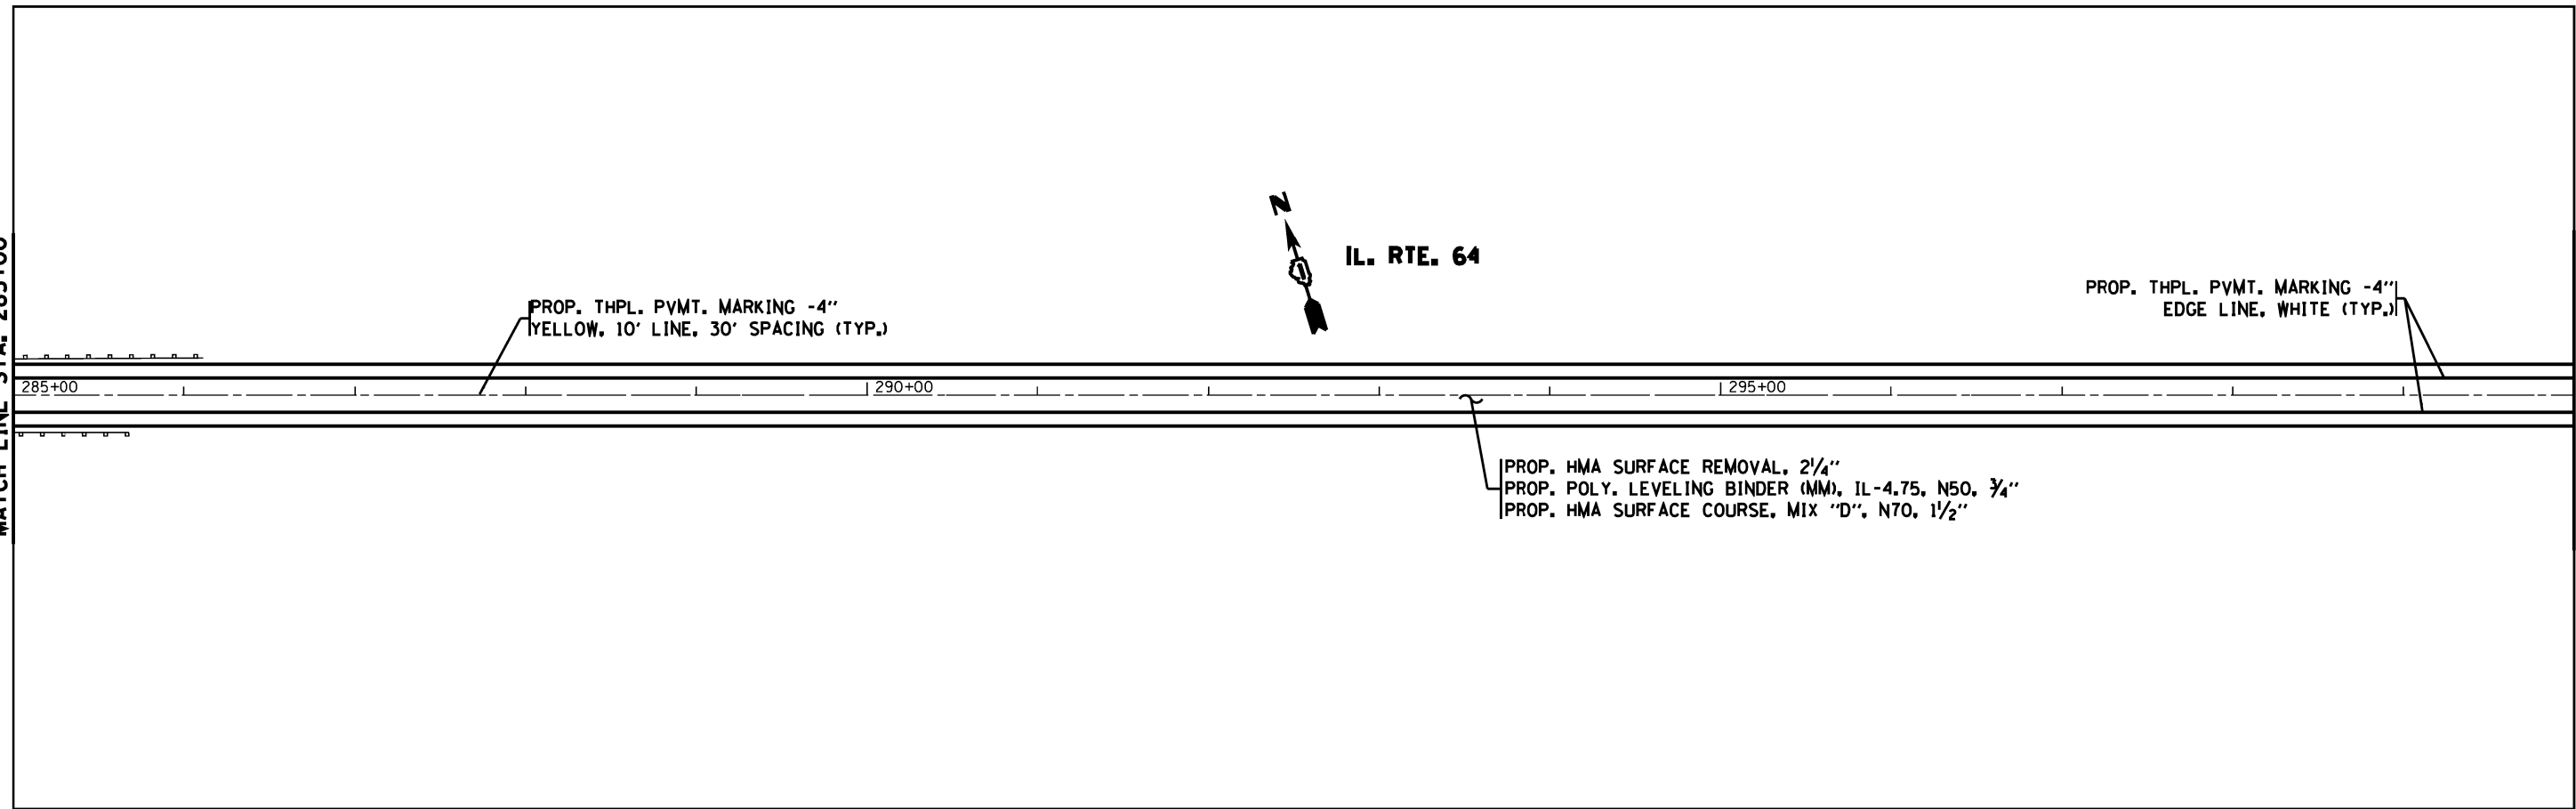

FILE NAME =	USER NAME = pyzzenowskirb	DESIGNED -	REVISED -
ci:\pwr_work\p1dot\pyzzenowskirb\031229\0151412-sht-plan.dgn		DRAWN -	REVISED -
Default	PLOT SCALE = 100.0000' / in.	CHECKED -	REVISED -
	PLOT DATE = 5/21/2014	DATE -	REVISED -

STATE OF ILLINOIS  
DEPARTMENT OF TRANSPORTATION

IL 64 (COUNTY LINE RD TO IL 47)				
SCALE:	SHEET	OF	SHEETS	STA. TO STA.

F.A.P. RTE.	SECTION	COUNTY	TOTAL SHEETS	SHEET NO.
307	126RS-5	KANE	22	14
CONTRACT NO. 60V07				
ILLINOIS FED. AID PROJECT				