
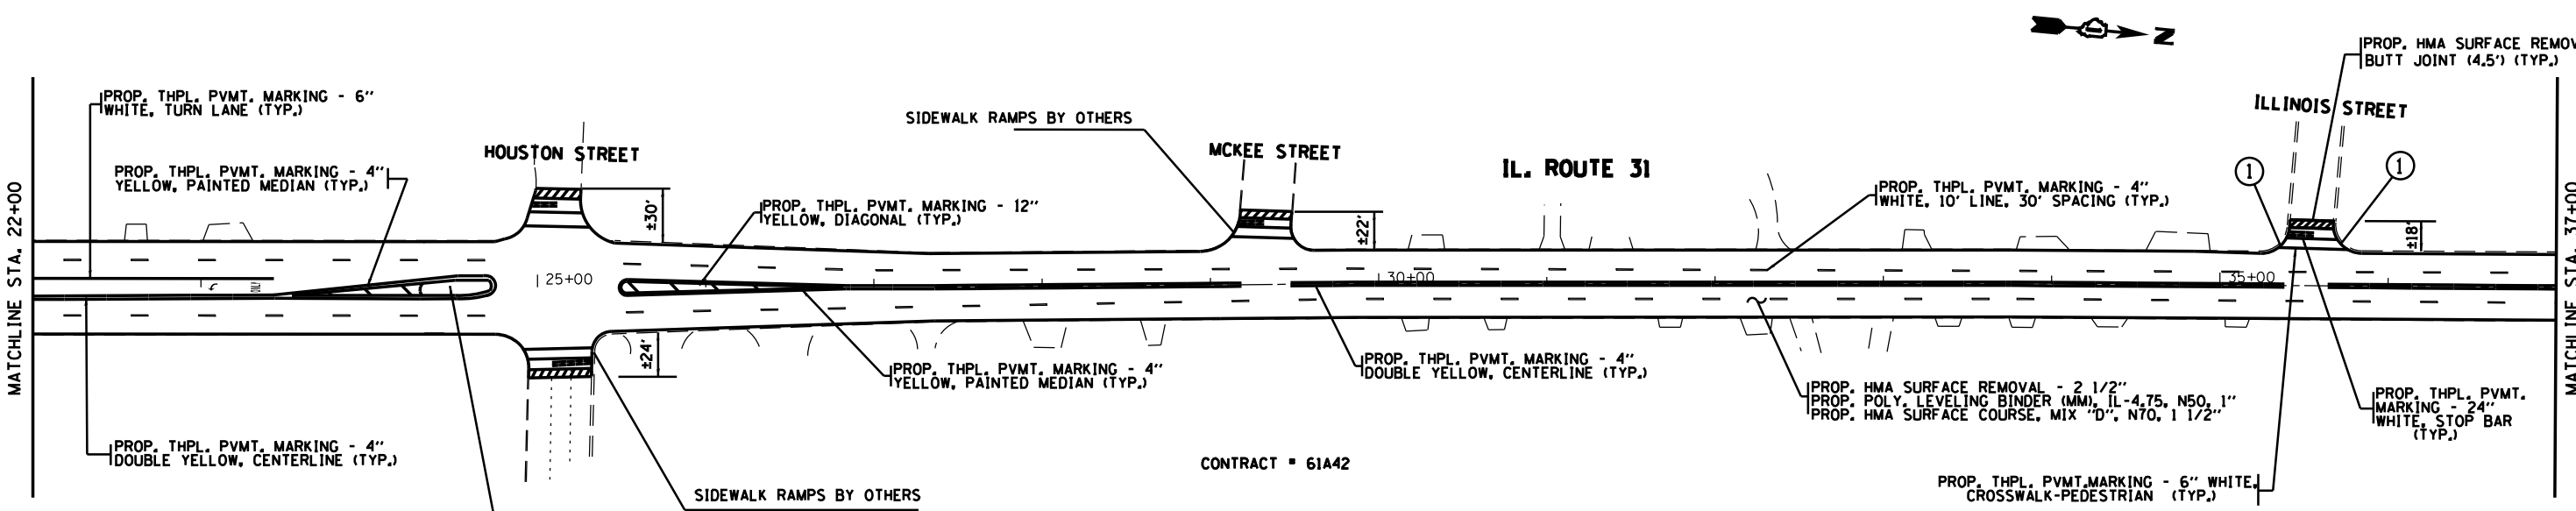


- ① PROP. SIDEWALK REMOVAL.
- PROP. PCC SIDEWALK RAMP (SEE HWY STD. ON SHEET 2)
- PROP. DETECTABLE WARNING

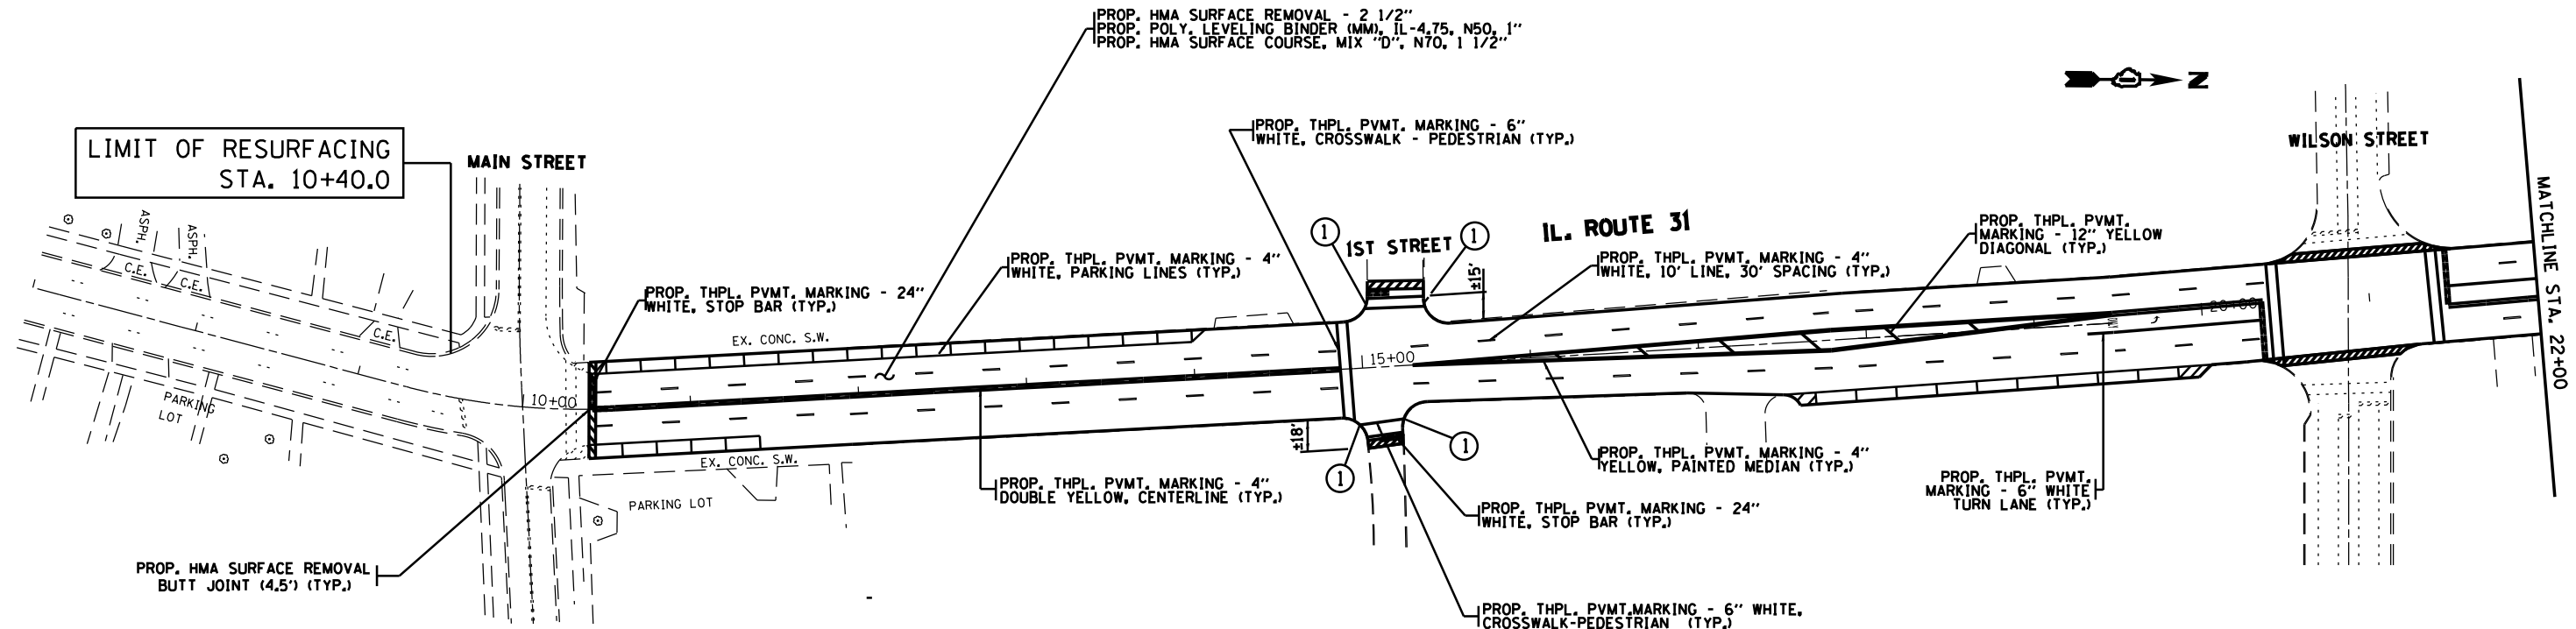

- ① PROP. SIDEWALK REMOVAL.
- PROP. PCC SIDEWALK RAMP (SEE HWY STD. ON SHEET 2)
- PROP. DETECTABLE WARNING

FILE NAME =	USER NAME = Gorengautab	DESIGNED -	REVISED -	STATE OF ILLINOIS DEPARTMENT OF TRANSPORTATION	IL. ROUTE 31 (ELIZABETH PL. TO MAIN ST.) ROADWAY AND PAVEMENT MARKING PLAN	F.A.U. RTE.	SECTION	COUNTY	TOTAL SHEETS	SHEET NO.	
ca:\pwwork\pwwork\gorengautab\d0315476\151512-shr-plan.dgn	151512-shr-plan.dgn	DRAWN -	REVISED -			3887	(AR-EXT&36)RS-2	KANE	23	7	
Default	PLOT SCALE = 100.0000' / in.	CHECKED -	REVISED -			CONTRACT NO. 60V08					
	PLOT DATE = 5/29/2014	DATE -	REVISED -			ILLINOIS FED. AID PROJECT					