
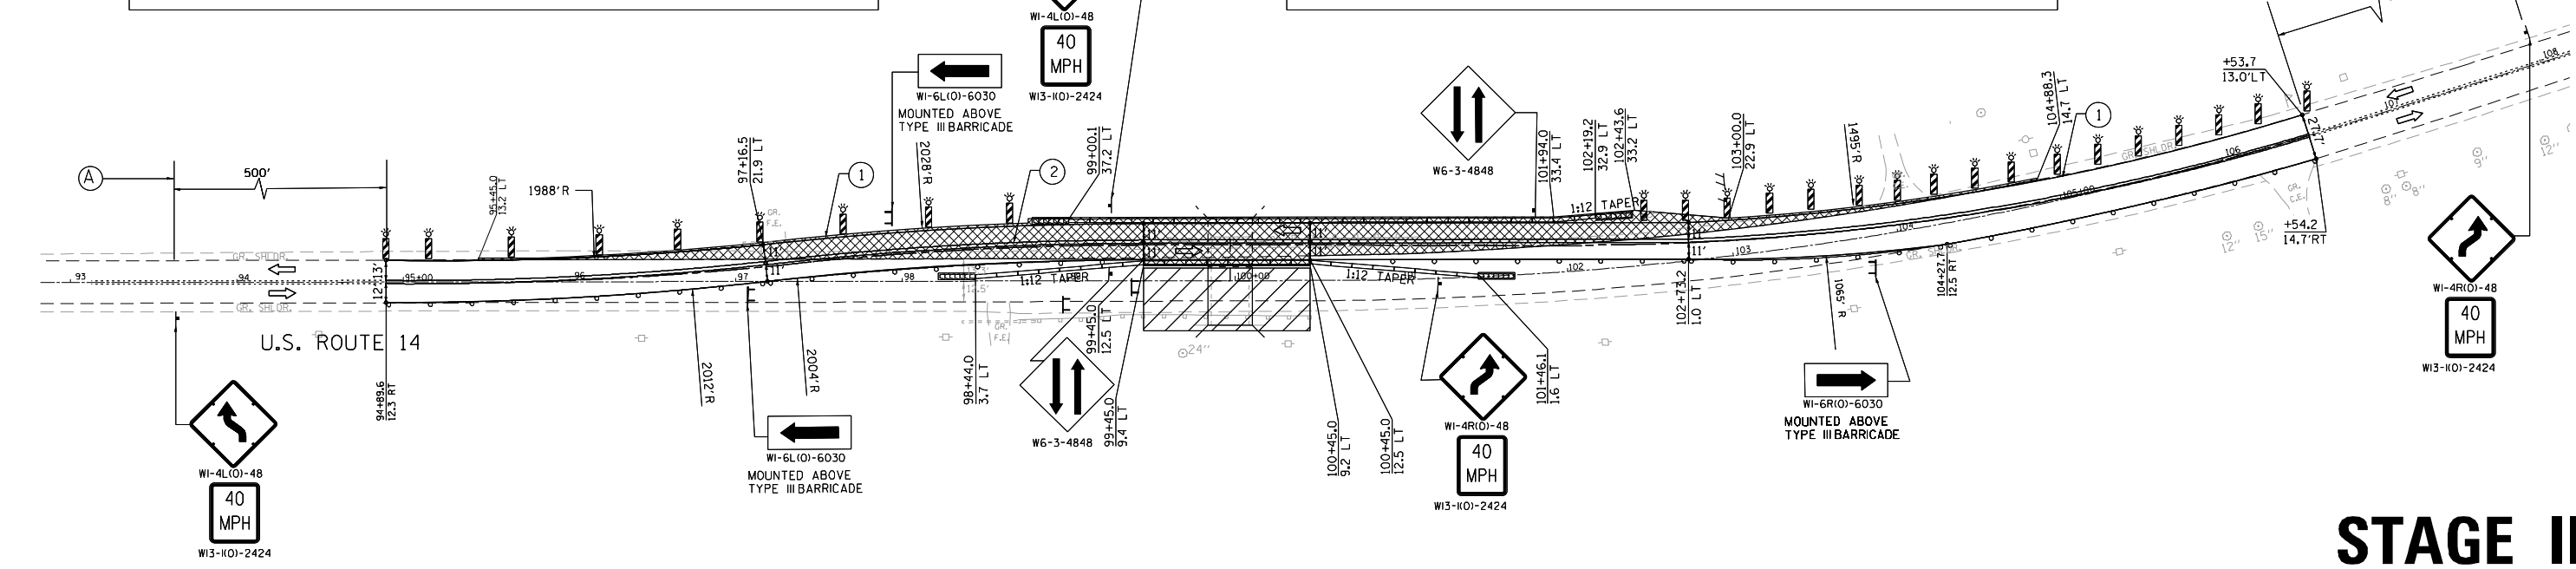
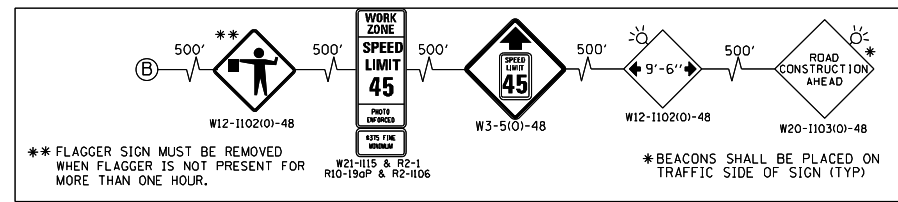


STAGE I

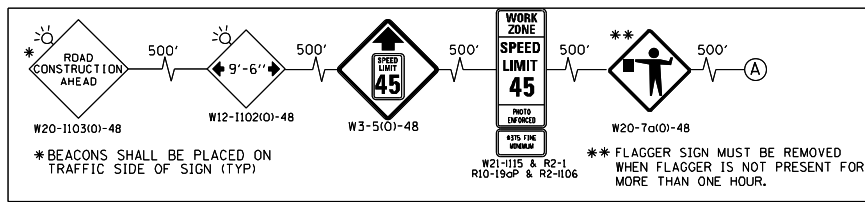

STAGE II

FILE NAME = P:\2011\ME11007_Ver_Ver_Phi\CADD\W006_US14_Shts\14-D160V25-sht-STG1.dgn
 PLOT SCALE = 1/80,0000 / in.
 USER NAME = Millennia Professional Services

2600 Warrenville Road, Suite 203, Downers Grove, IL 60515
 630.785.0110 voice, 630.839.2566 fax
 www.mps-ill.com

MILLENNIA PROFESSIONAL SERVICES

DESIGNED -	TVN/MG	REVISED -	
DRAWN -	MG/JP	REVISED -	
CHECKED -	TVN	REVISED -	
DATE -	4/10/2014	REVISED -	

**STATE OF ILLINOIS
 DEPARTMENT OF TRANSPORTATION**

**US ROUTE 14 OVER LAWRENCE CREEK TRIBUTARY
 SUGGESTED STAGES CONSTRUCTION & TRAFFIC CONTROL PLAN**

SCALE: 1"=50' SHEET NO. 2 OF 3 SHEETS STA. TO STA.

F.A.P. RTE.	SECTION	COUNTY	TOTAL SHEETS	SHEET NO.
066	21B-R	MCHENRY	40	14
CONTRACT NO. 60V25				
FED. ROAD DIST. NO. 1 ILLINOIS FED. AID PROJECT				

P:\2011\ME11007_Ver_Ver_Phi\CADD\W006_US14_Shts\14-D160V25-sht-STG1.dgn