



⊙ SIDEWALK REPAIRS

IMPROVEMENT BEGINS
STATION 3+32

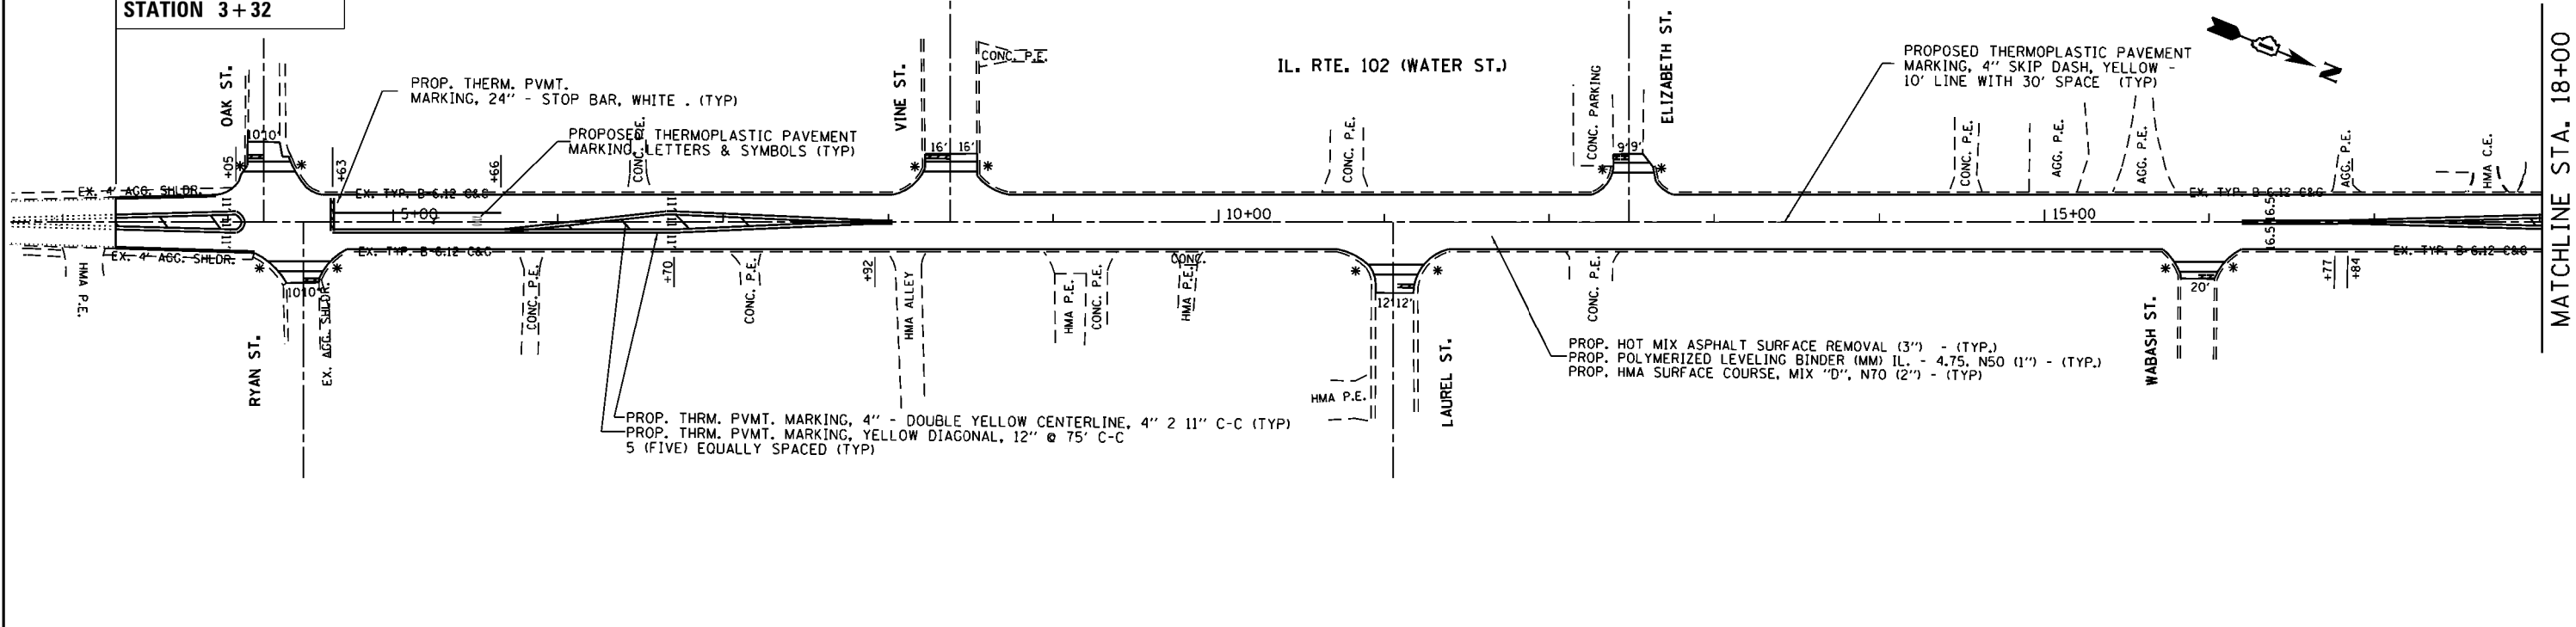

MATCHLINE STA. 18+00

IMPROVEMENT ENDS
STATION 32+62

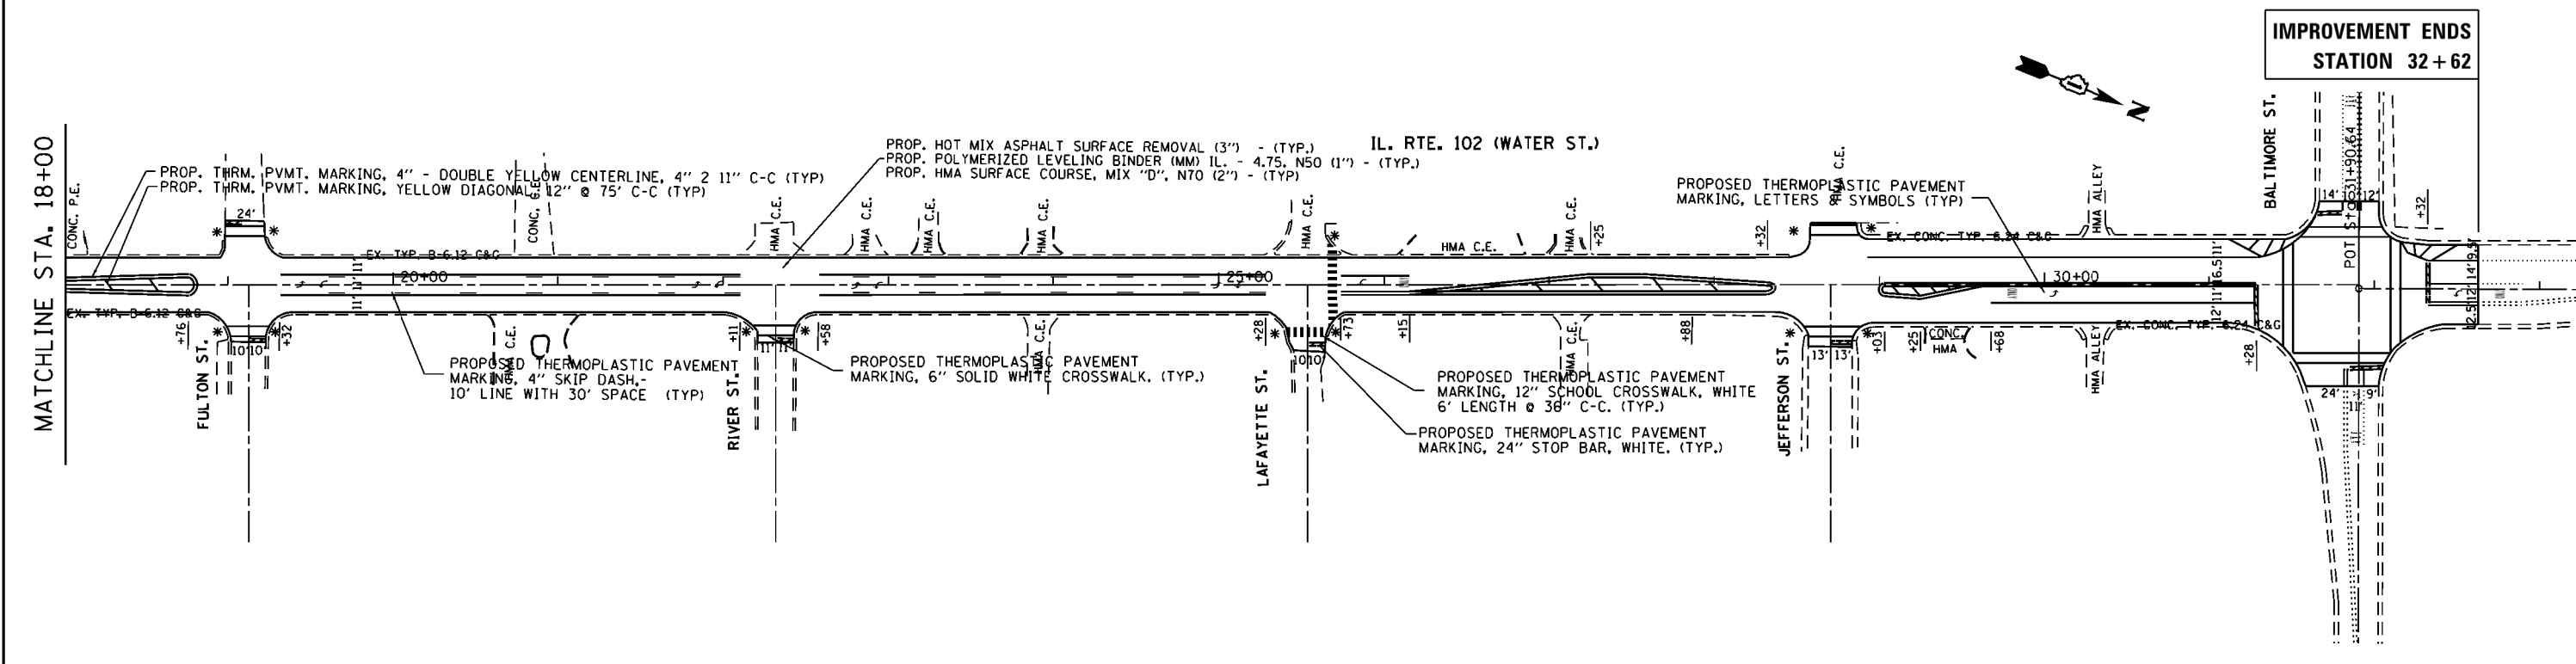

MATCHLINE STA. 18+00

| | | | | | | | | | | | | |
|--|-------------------------------|------------|-----------|---|---|-----|--------------|---------------------------|-----------------|--------------------|--------------|-----------|
| FILE NAME = c:\pwwork\pwwork\ababawa\0325937\0157 | USER NAME = ababawa | DESIGNED - | REVISED - | STATE OF ILLINOIS DEPARTMENT OF TRANSPORTATION | IL. RTE. 102 (WATER ST.) | | | F.A.P. RTE. | SECTION | COUNTY | TOTAL SHEETS | SHEET NO. |
| | 12-sh1-plan.dgn | DRAWN - | REVISED - | | IL. RTE. 53 (BALTIMORE ST. TO RYAN ST.) | 631 | 1111N&NWRS-4 | WILL | 20 | 7 | | |
| Default | PLOT SCALE = 100.0000' / 1in. | CHECKED - | REVISED - | SCALE: 1"=50' | SHEET | OF | SHEETS | STA. 3+32.1 | TO STA. 32+62.8 | CONTRACT NO. 60V47 | | |
| | PLOT DATE = 6/20/2014 | DATE - | REVISED - | | | | | ILLINOIS FED. AID PROJECT | | | | |