


MATCH LINE STA. 136+00 (EX)
SEE BELOW

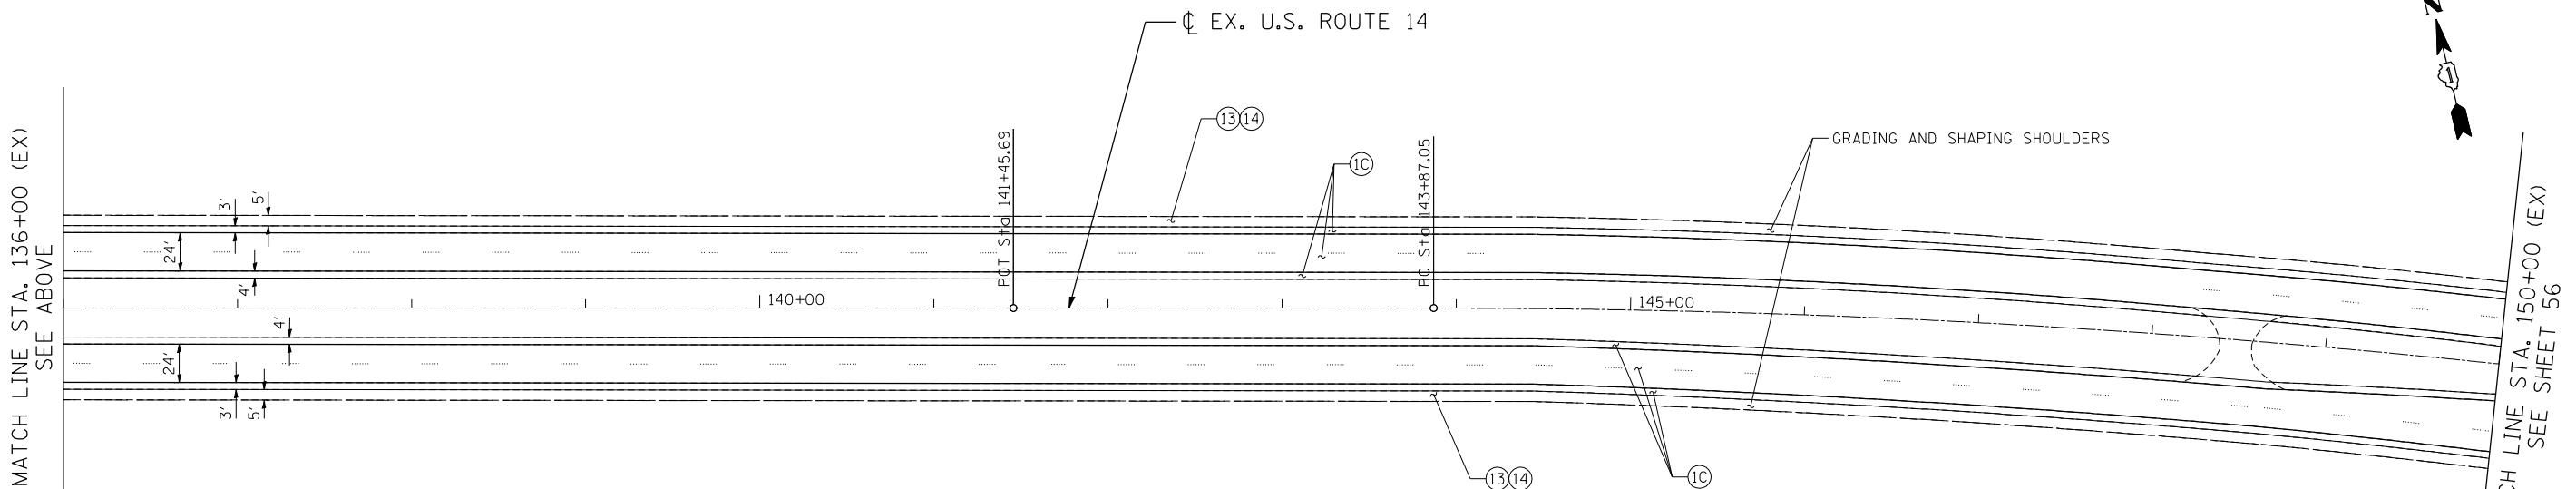

MATCH LINE STA. 150+00 (EX)
SEE SHEET 56

PROPOSED LEGEND • PAVEMENT DESIGN INCLUDES AGGREGATE SUBGRADE IMPROVEMENT, 12" (SEE TYPICAL SECTIONS)

- | | | | |
|---|--|--|--|
| <p>① US ROUTE 14*
P.C.C. PAVEMENT 9 3/4" JOINTED
STABILIZED SUBBASE (HMA) 4 1/2"</p> <p>LILY POND*</p> <p>①A HMA ASPHALT PAVT (FULL-DEPTH), 8 1/4"
HMA SURFACE COURSE, MIX "D", N70, 2"
HMA BINDER COURSE, IL-19, N70, 6 1/4"</p> <p>N. RIDGEFIELD*</p> <p>①B HMA ASPHALT PAVT (FULL DEPTH), 9"
HMA SURFACE COURSE, MIX "D", N70, 2"
HMA BINDER COURSE, IL-19, N70, 7"</p> <p>US ROUTE 14 RESURFACING</p> <p>①C HMA SURFACE COURSE, MIX "D", N70 1 3/4"
POLY LEV BIND MM IL-4.75 N50 3/4"</p> | <p>② MULTI-USE PATH
HMA SURFACE COURSE, MIX "D", N50, 1 1/2"
HMA BINDER COURSE, IL-19, N50, 2 1/2"
AGGREGATE BASE COURSE, TYPE B 10"
(SEE NOTE 14 & 26 SHEET 3)</p> <p>③ N. RIDGEFIELD RESURFACING
HMA SURFACE COURSE, MIX "D", N70, 2"
LEV BIND MM N70 3/4" & VARIES</p> <p>③A LILY POND RESURFACING
HMA SURFACE COURSE, MIX "D", N70, 2"
LEV BIND MM N70 3/4" & VARIES</p> | <p>④ LILY POND WIDENING*
HMA SURFACE COURSE, MIX "D", N70, 2"
LEV BIND MM N70 3/4" & VARIES
HMA BASE COURSE WIDENING, 6 1/4"</p> <p>N. RIDGEFIELD WIDENING*</p> <p>④A HMA SURFACE COURSE, MIX "D", N70, 2"
LEV BIND MM N70 3/4" & VARIES
HMA BASE COURSE WIDENING, 7"</p> <p>PRIVATE ENTRANCE DRIVEWAY</p> <p>⑤ HMA SURFACE COURSE, MIX "D", N50, 2"
HMA BASE COURSE, 6"</p> <p>COMMERCIAL ENTRANCE DRIVEWAY</p> <p>⑥ HMA SURFACE COURSE, MIX "D", N50, 2"
HMA BASE COURSE, 8"</p> | <p>FIELD ENTRANCE DRIVEWAY</p> <p>⑥A HMA SURFACE COURSE, MIX "D", N50, 2"
AGGREGATE BASE COURSE, TYPE B 8"</p> <p>⑦ HMA SHOULDERS, 8"</p> <p>⑧ PCC SHOULDERS, 9 3/4"</p> <p>⑨ CONCRETE MEDIAN SURFACE 4"</p> <p>⑩ AGGREGATE SHOULDERS, TYPE B 6"</p> <p>⑪ LANDSCAPE MEDIAN (SEE LANSCLAPING PLANS)</p> <p>⑫ AGGREGATE SHOULDERS, TYPE B 8"</p> <p>⑬ AGGREGATE WEDGE SHOULDER, TYPE B</p> |
|---|--|--|--|

NOTES:

1. SEE SHEET 33 FOR RUMBLE STRIPS, 8 INCH LOCATIONS.

FILE NAME = ... USER NAME = HECHTBR ... DESIGNED - ... REVISED - ...
 DRAWN - JP ... CHECKED - KA ... DATE - 11/01/13 ...
 PLOT SCALE = *SCALE* ... PLOT DATE = *DATE* ...
 exp U.S. Services Inc. CHICAGO, IL
 BUILDINGS-EARTH & ENVIRONMENT-ENERGY
 INDUSTRIAL-INFRASTRUCTURE-SUSTAINABILITY

**STATE OF ILLINOIS
DEPARTMENT OF TRANSPORTATION
U.S. ROUTE 14**

**PROPOSED ROADWAY
U.S. ROUTE 14 PLAN
STA. 121+00 (EX) TO STA. 150+00 (EX)**

SCALE: 1"=50'

SHEET NO. OF SHEETS STA. TO STA.

F.A.P. RTE.	SECTION	COUNTY	TOTAL SHEETS	SHEET NO.
305	27R-2	MCHENRY	673	55
CONTRACT NO. 62268				
FED. ROAD DIST. NO. 1 ILLINOIS FED. AID PROJECT				