
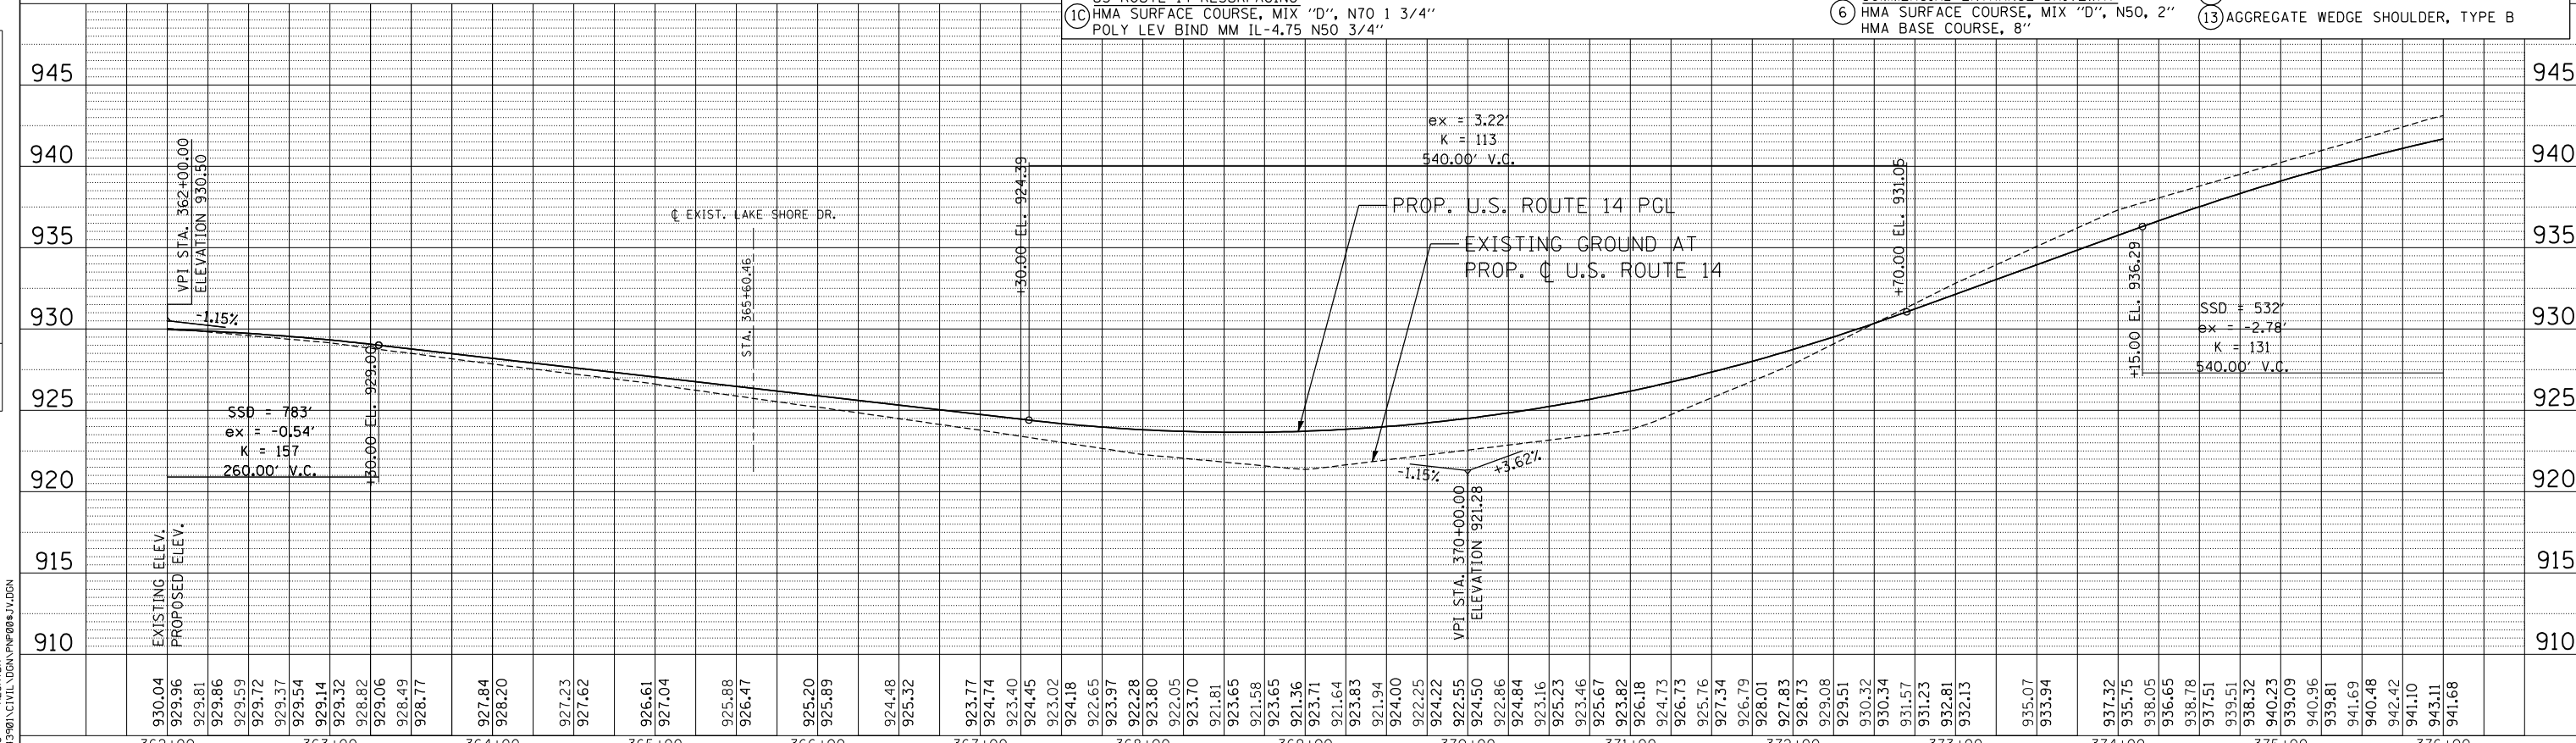


PLAN	SURVEYED	BY	DATE
	PLOTTED		
	CHECKED		
	AT		
	FILE NAME		
	NO.		

PROFILE	SURVEYED	BY	DATE
	PLOTTED		
	CHECKED		
	AT		
	FILE NAME		
	NO.		

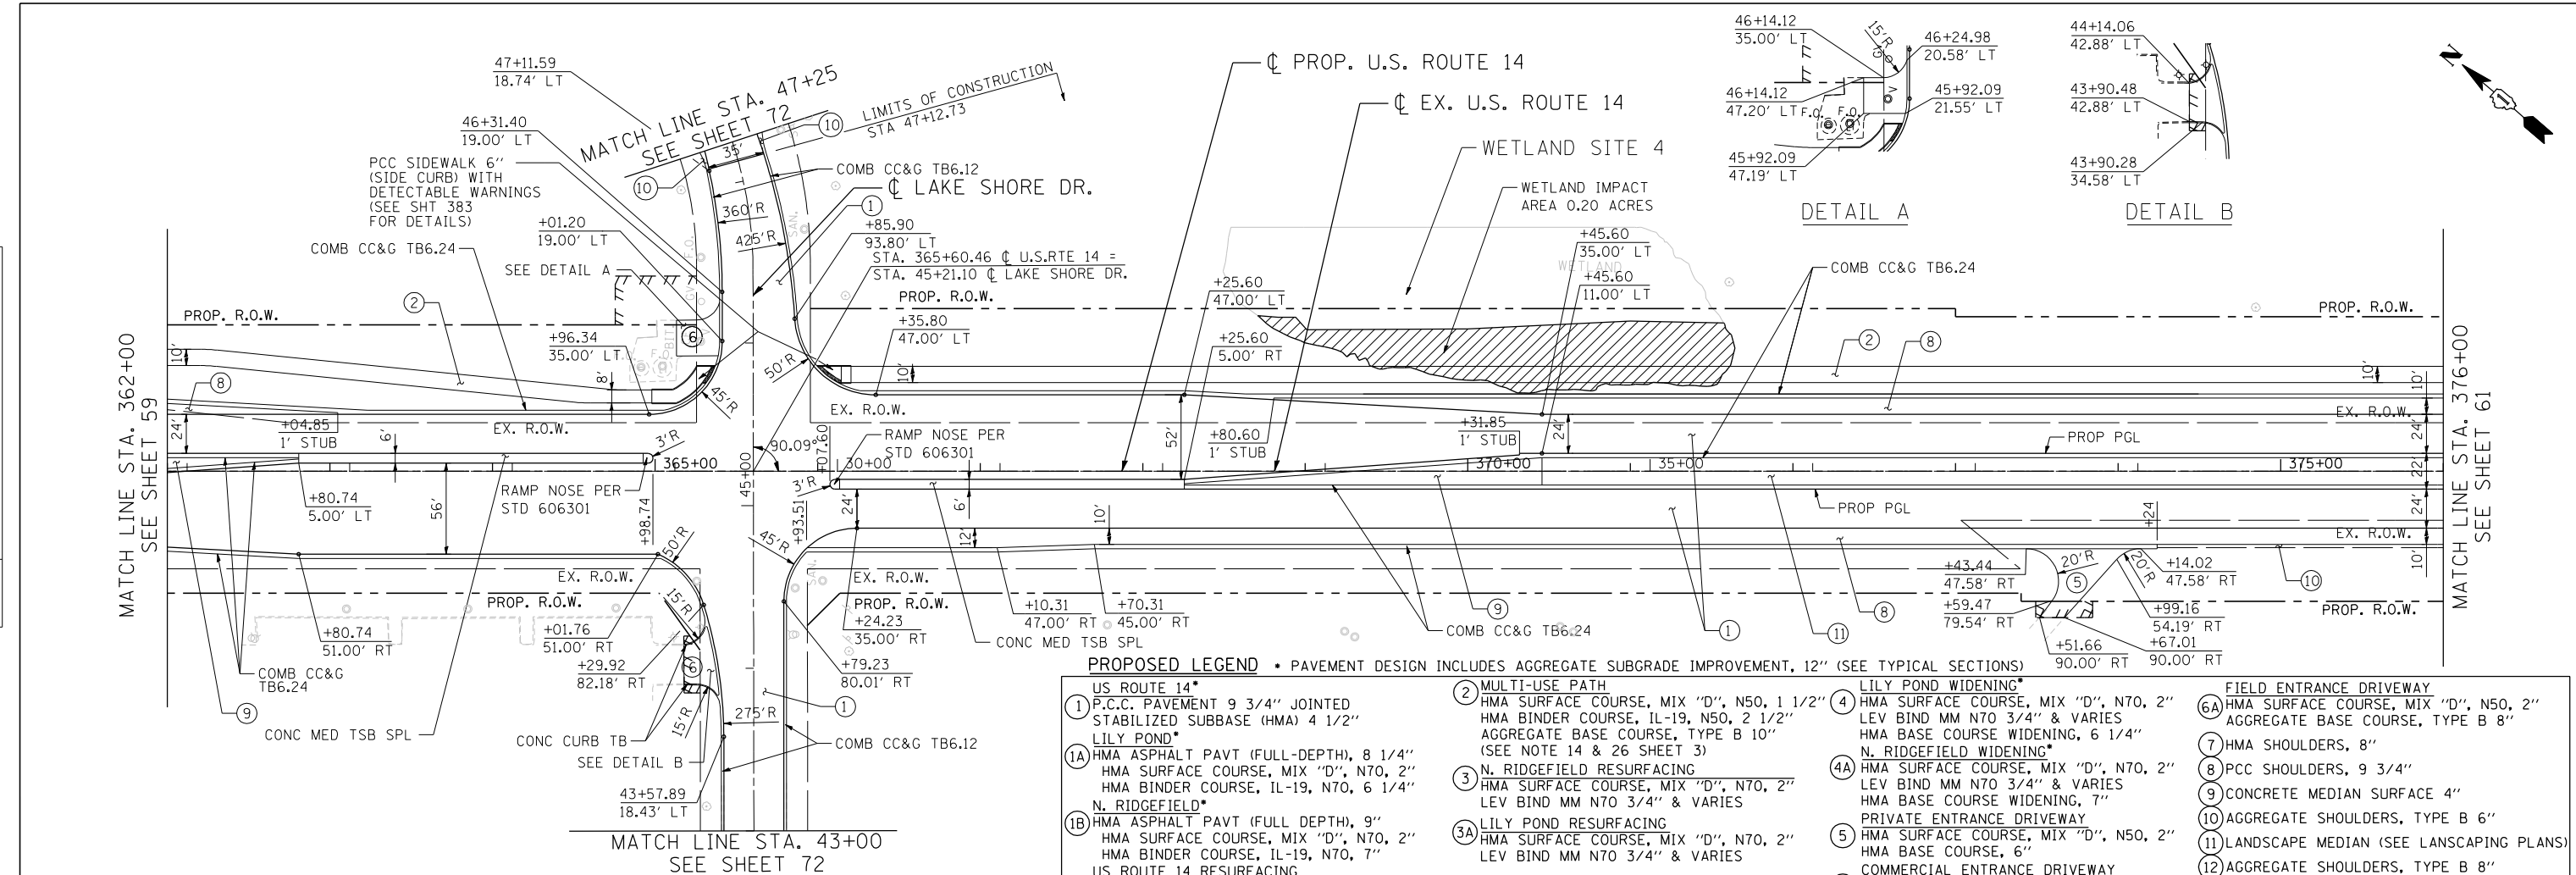

FILE NAME =	USER NAME = HECHTBR	DESIGNED -	REVISED -
#FILE#		DRAWN - RJS	REVISED -
PLOT SCALE = *SCALE*		CHECKED - BRH	REVISED -
PLOT DATE = *DATE*		DATE - 11/01/13	REVISED -

STATE OF ILLINOIS
DEPARTMENT OF TRANSPORTATION
 U.S. ROUTE 14

PROPOSED ROADWAY		F.A.P. RTE.	SECTION	COUNTY	TOTAL SHEETS	SHEET NO.
U.S. ROUTE 14 PLAN & PROFILE		305	27R-2	MCHENRY	673	60
STA. 362+00 TO STA. 376+00		CONTRACT NO. 62268				

SCALE: HORIZ. 1"=50' VERT. 1"=5' STA. TO STA.

FED. ROAD DIST. NO. 1 ILLINOIS FED. AID PROJECT

11-07-2013 16:29:13 HECHTBR 11-07-2013 16:29:13
 T:\DOCUMENT\11343980\CIVIL\UDN\PH0881.V.DGN