



MOT STAGE 1.1 SUBSTAGE C-1 TYPICAL SECTION V-V

DOTY ROAD
STA. 1+50

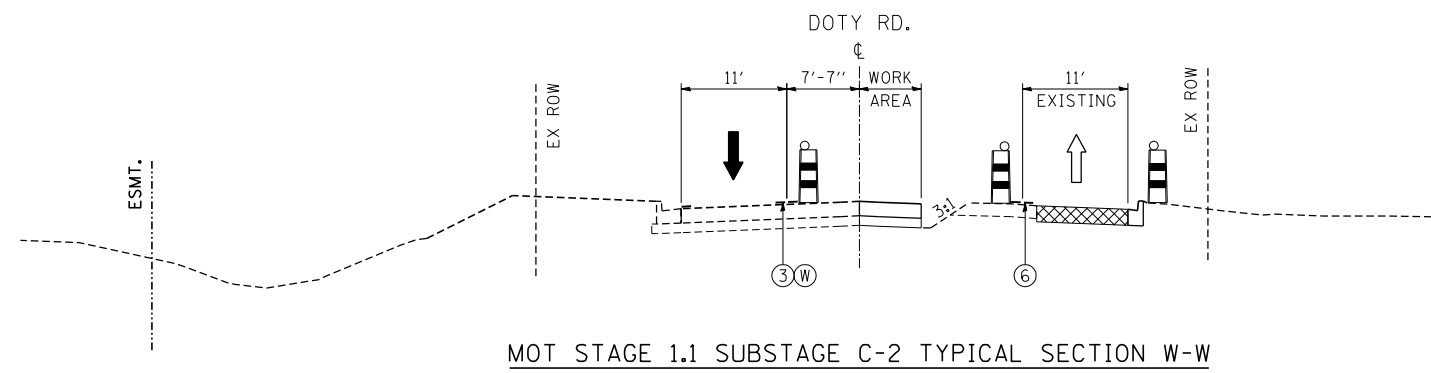

MOT STAGE 1.1 SUBSTAGE C-2 TYPICAL SECTION W-W

DOTY ROAD
STA. 1+50

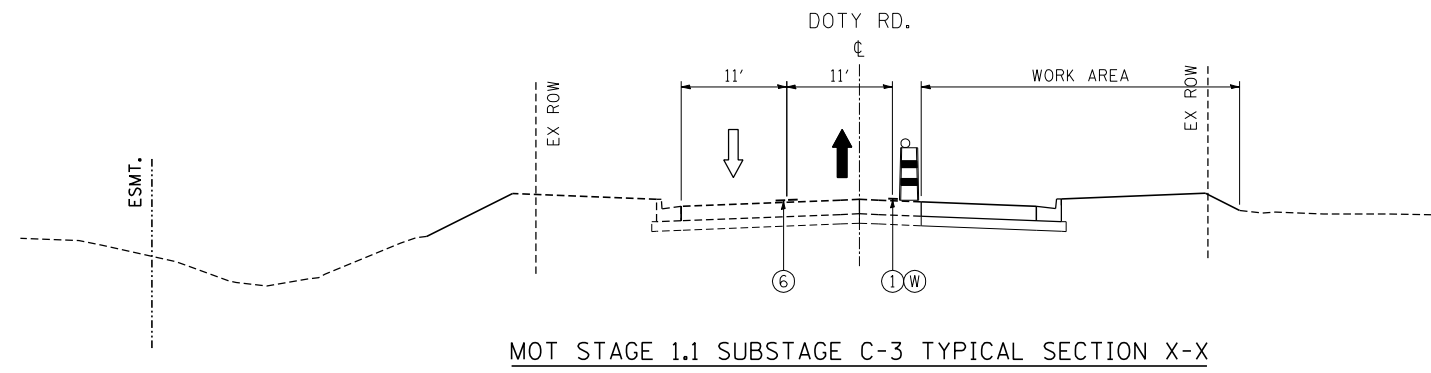

MOT STAGE 1.1 SUBSTAGE C-3 TYPICAL SECTION X-X

DOTY ROAD
STA. 1+50

MAINTENANCE OF TRAFFIC LEGEND

- | | | | | | | | |
|--|--|--|--|--|-----------------------------|--|-----------------------|
| | TEMPORARY PAVEMENT
(SEE SHT 83 FOR SECTION) | | DOUBLE VERTICAL PANEL
WITH TYPE C STEADY
BURN BI-DIRECTIONAL LIGHT | | ① PVT MK - LINE 4" WHITE | | Ⓣ TEMP PVT MK |
| | TEMPORARY CONCRETE BARRIER | | EXISTING TRAFFIC DIRECTION | | ② PVT MK - LINE 4" YELLOW | | Ⓜ WET REF TEM TAPE T3 |
| | TYPE II BARRICADE OR DRUM
W/ TYPE C STEADY BURN
BI-DIRECTIONAL LIGHT | | PROPOSED TRAFFIC DIRECTION | | ③ PVT MK - DBL 4" YELLOW | | |
| | | | | | ④ PVT MK - LINE 6" WHITE | | |
| | | | | | ⑤ PVT MK - LINE 8" WHITE | | |
| | | | | | ⑥ EXISTING PAVEMENT MARKING | | |

\\NTSC003\31\DOCN\NTTB006\JJ\DOCN\GEN004\77.DGN
 11-07-2013 16:25:37
 HECHTBR T:\DOCUMENT\1934\9901\CIVIL\DOCN\TSC00.PM.DGN

FILE NAME = *FILEL*	USER NAME = HECHTBR	DESIGNED -	REVISED -
		DRAWN - JP	REVISED -
		CHECKED - BRH	REVISED -
		DATE - 11/01/13	REVISED -

STATE OF ILLINOIS
DEPARTMENT OF TRANSPORTATION
 U.S. ROUTE 14

MOT TYPICAL SECTIONS			
DOTY ROAD			
STAGE 1.1 SUBSTAGE C-1 TO C-3			
SCALE: N.T.S.	SHEET NO. OF SHEETS	STA. TO STA.	

F.A.P. RTE.	SECTION	COUNTY	TOTAL SHEETS	SHEET NO.
305	27R-2	MCHENRY	673	88
CONTRACT NO. 62268				
FED. ROAD DIST. NO. 1 ILLINOIS FED. AID PROJECT				