


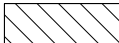







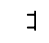





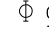
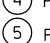
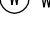

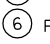

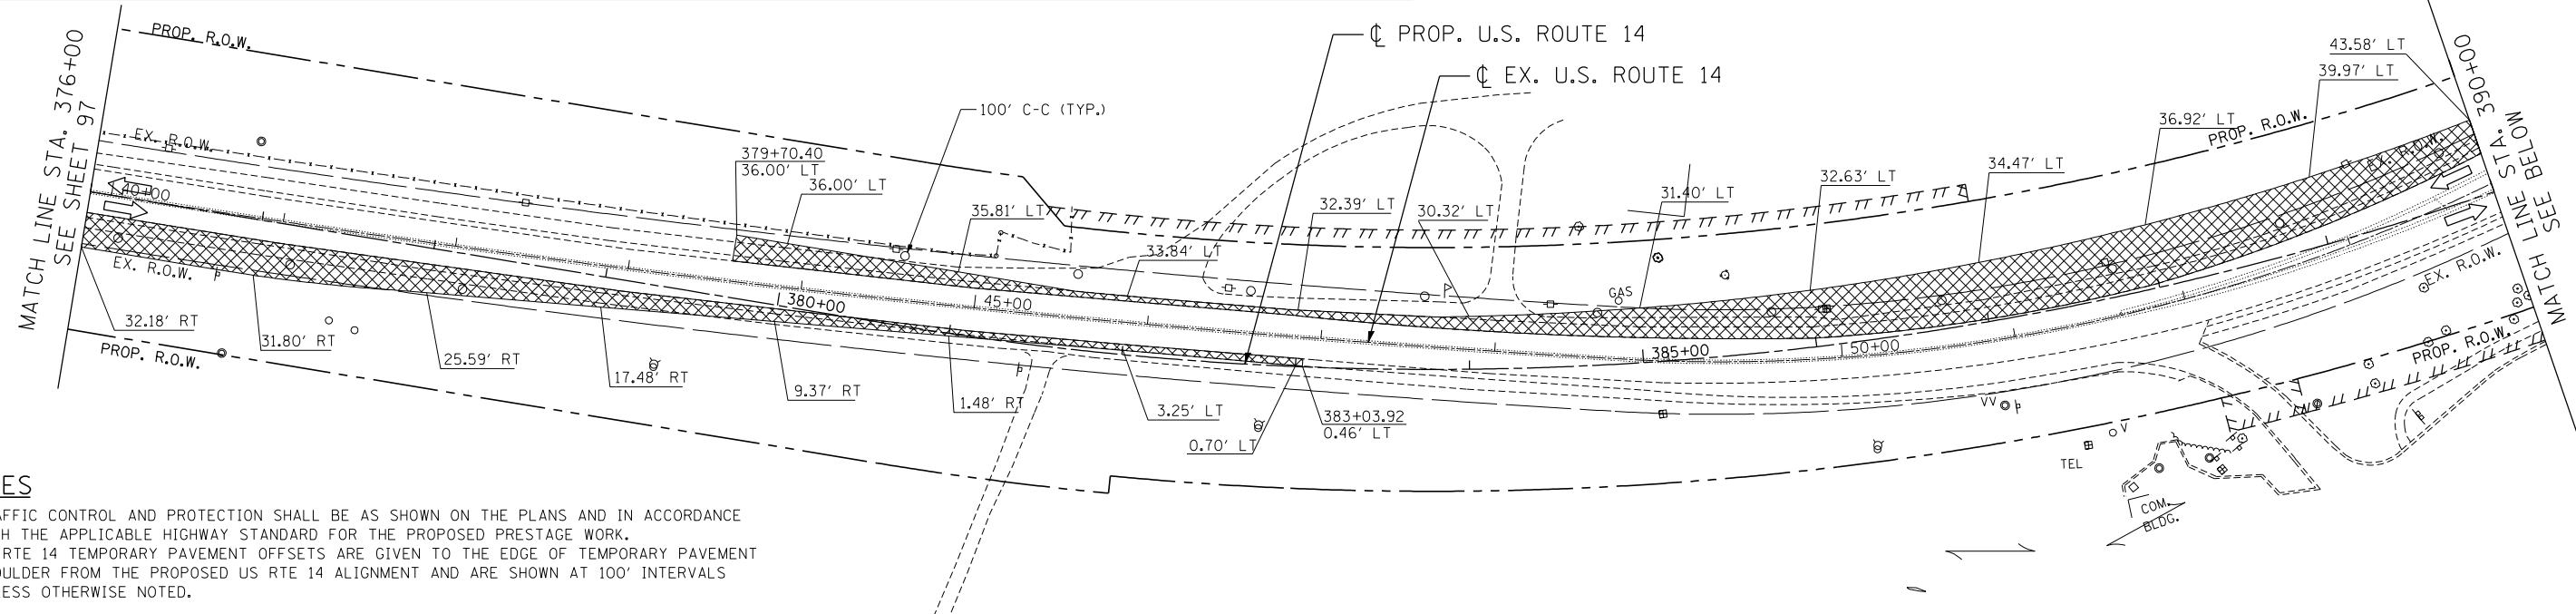


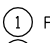MAINTENANCE OF TRAFFIC LEGEND


 WORK AREA	 EXISTING TRAFFIC DIRECTION	 ARROW BOARD	 ① PVT MK - LINE 4" WHITE	 ⑦ PVT MK - LINE 24" WHITE
 TEMPORARY PAVEMENT (CURRENT STAGE)	 PROPOSED TRAFFIC DIRECTION	 DOUBLE VERTICAL PANEL WITH TYPE C STEADY BURN LIGHT	 ② PVT MK - LINE 4" YELLOW	 ⑧ PVT MK - LINE 8" WHITE
 TEMPORARY PAVEMENT (PREVIOUS STAGES)	 BARRICADE, TYPE III, W/ TYPE A FLASHING LIGHTS	 PROPOSED SIGN	 ③ PVT MK - DBL 4" YELLOW	 ⑨ TEMP PVT MK
 CONSTRUCTED PAVEMENT	 TYPE II BARRICADE OR DRUM W/ TYPE C STEADY BURN BI-DIRECTIONAL LIGHT	 TYPE II BARRICADE OR DRUM W/ TYPE A FLASHING LIGHT	 ④ PVT MK - LINE 6" WHITE	 ⑩ WET REF TEM TAPE T3
	 TYPE B MONO-DIRECTIONAL FLASHING LIGHT		 ⑤ PVT MK - LINE 12"	
			 ⑥ PVT MK - LTRS & SYMB	

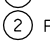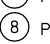

NOTES

1. TRAFFIC CONTROL AND PROTECTION SHALL BE AS SHOWN ON THE PLANS AND IN ACCORDANCE WITH THE APPLICABLE HIGHWAY STANDARD FOR THE PROPOSED PRESTAGE WORK.
2. US RTE 14 TEMPORARY PAVEMENT OFFSETS ARE GIVEN TO THE EDGE OF TEMPORARY PAVEMENT SHOULDER FROM THE PROPOSED US RTE 14 ALIGNMENT AND ARE SHOWN AT 100' INTERVALS UNLESS OTHERWISE NOTED.

FILE NAME = ... USER NAME = HECHTBR ... DESIGNED - ... REVISED - ... DRAWN - JP ... CHECKED - KA ... DATE - 11/01/13 ...

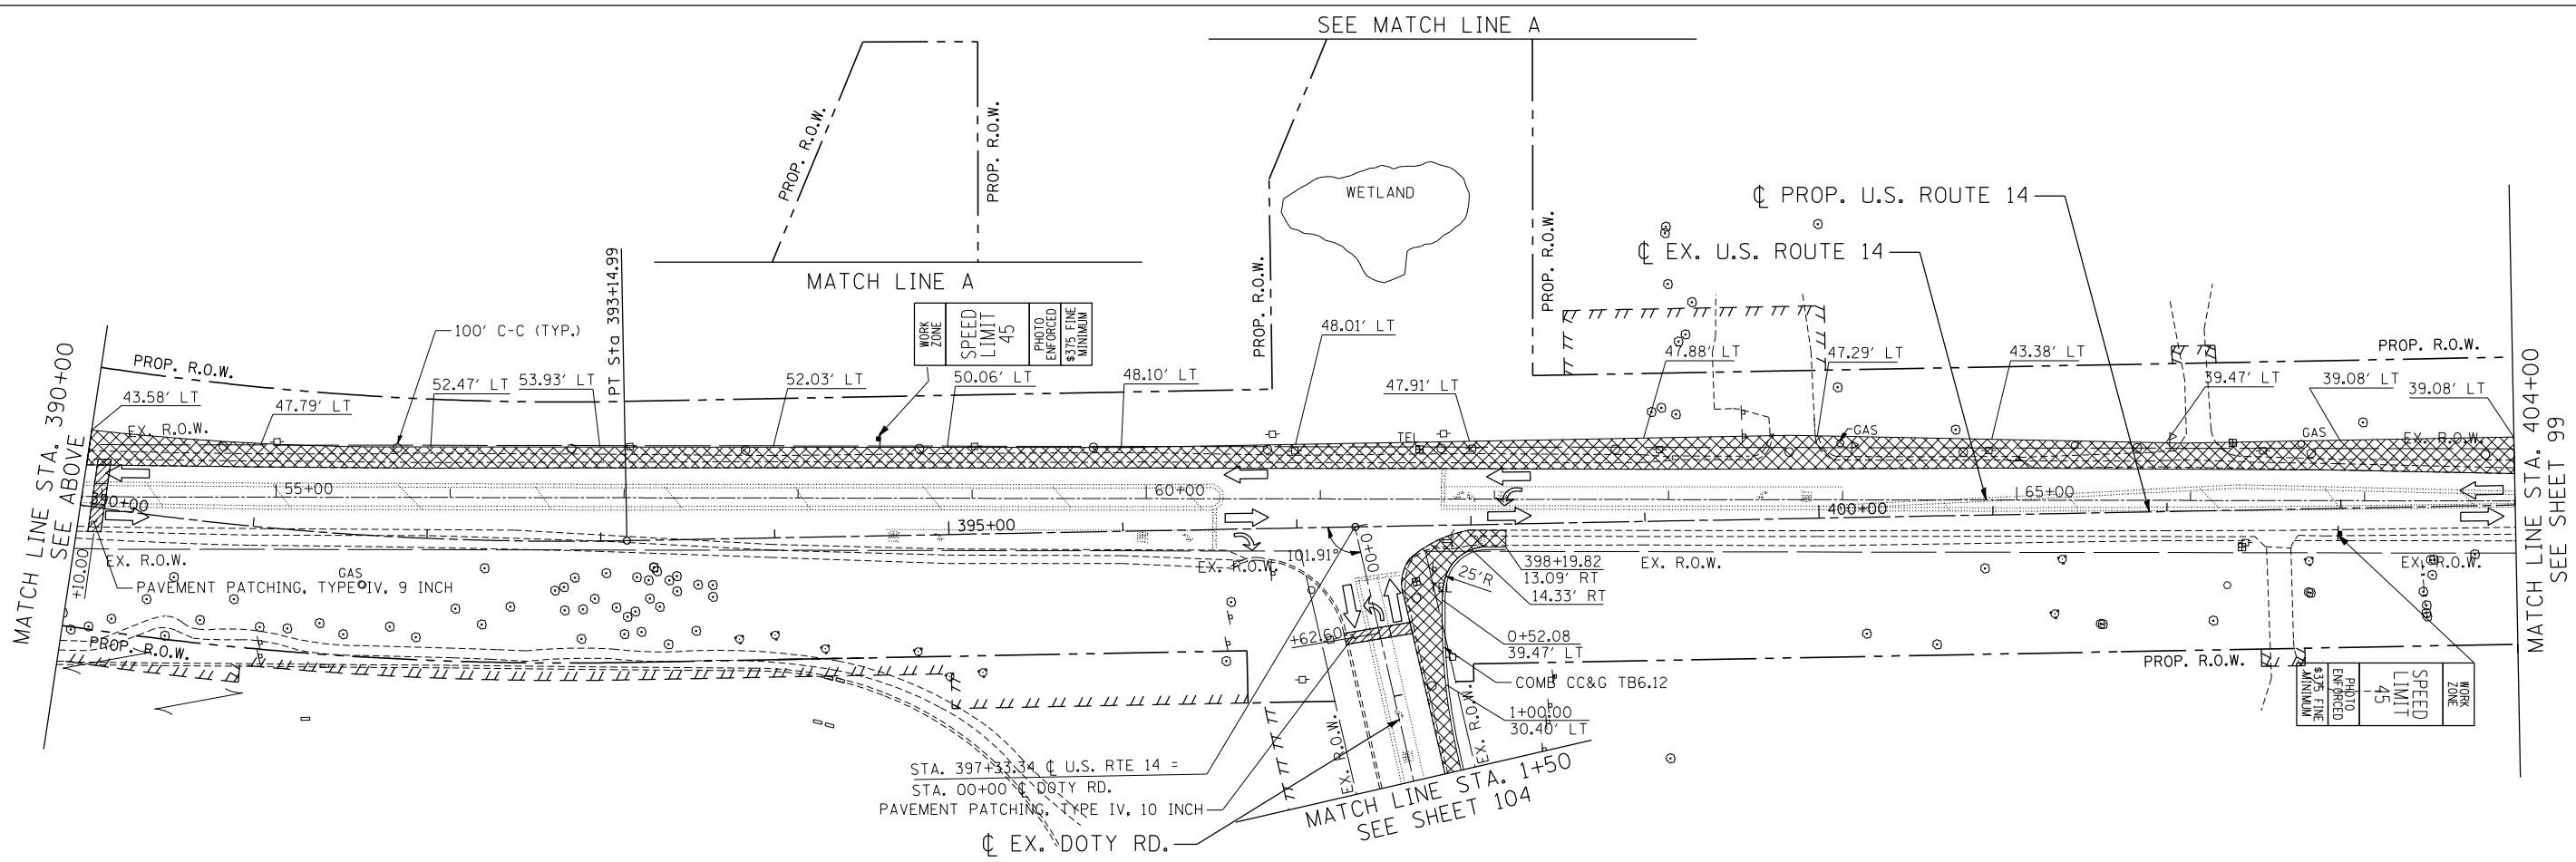

**STATE OF ILLINOIS
DEPARTMENT OF TRANSPORTATION
U.S. ROUTE 14**

**MAINTENANCE OF TRAFFIC
PRESTAGE
STA. 376+00 TO STA. 404+00**

FILE NAME =	USER NAME = HECHTBR	DESIGNED -	REVISED -
#FILE#		DRAWN - JP	REVISED -
exp U.S. Services Inc.		CHECKED - KA	REVISED -
11-07-2013, 16:26:34		DATE - 11/01/13	REVISED -

SCALE: 1"=50'	SHEET NO. OF SHEETS	STA. TO STA.
---------------	---------------------	--------------

F.A.P. RTE.	SECTION	COUNTY	TOTAL SHEETS	SHEET NO.
305	27R-2	MCHENRY	673	98
CONTRACT NO. 62268				
FED. ROAD DIST. NO. 1 ILLINOIS FED. AID PROJECT				