


NOTES

1. TRAFFIC CONTROL AND PROTECTION SHALL BE AS SHOWN ON THE PLANS AND IN ACCORDANCE WITH THE APPLICABLE HIGHWAY STANDARD FOR THE PROPOSED PRESTAGE WORK.
2. US RTE 14 TEMPORARY PAVEMENT OFFSETS ARE GIVEN TO THE EDGE OF TEMPORARY PAVEMENT SHOULDER FROM THE PROPOSED US RTE 14 ALIGNMENT AND ARE SHOWN AT 100' INTERVALS UNLESS OTHERWISE NOTED.

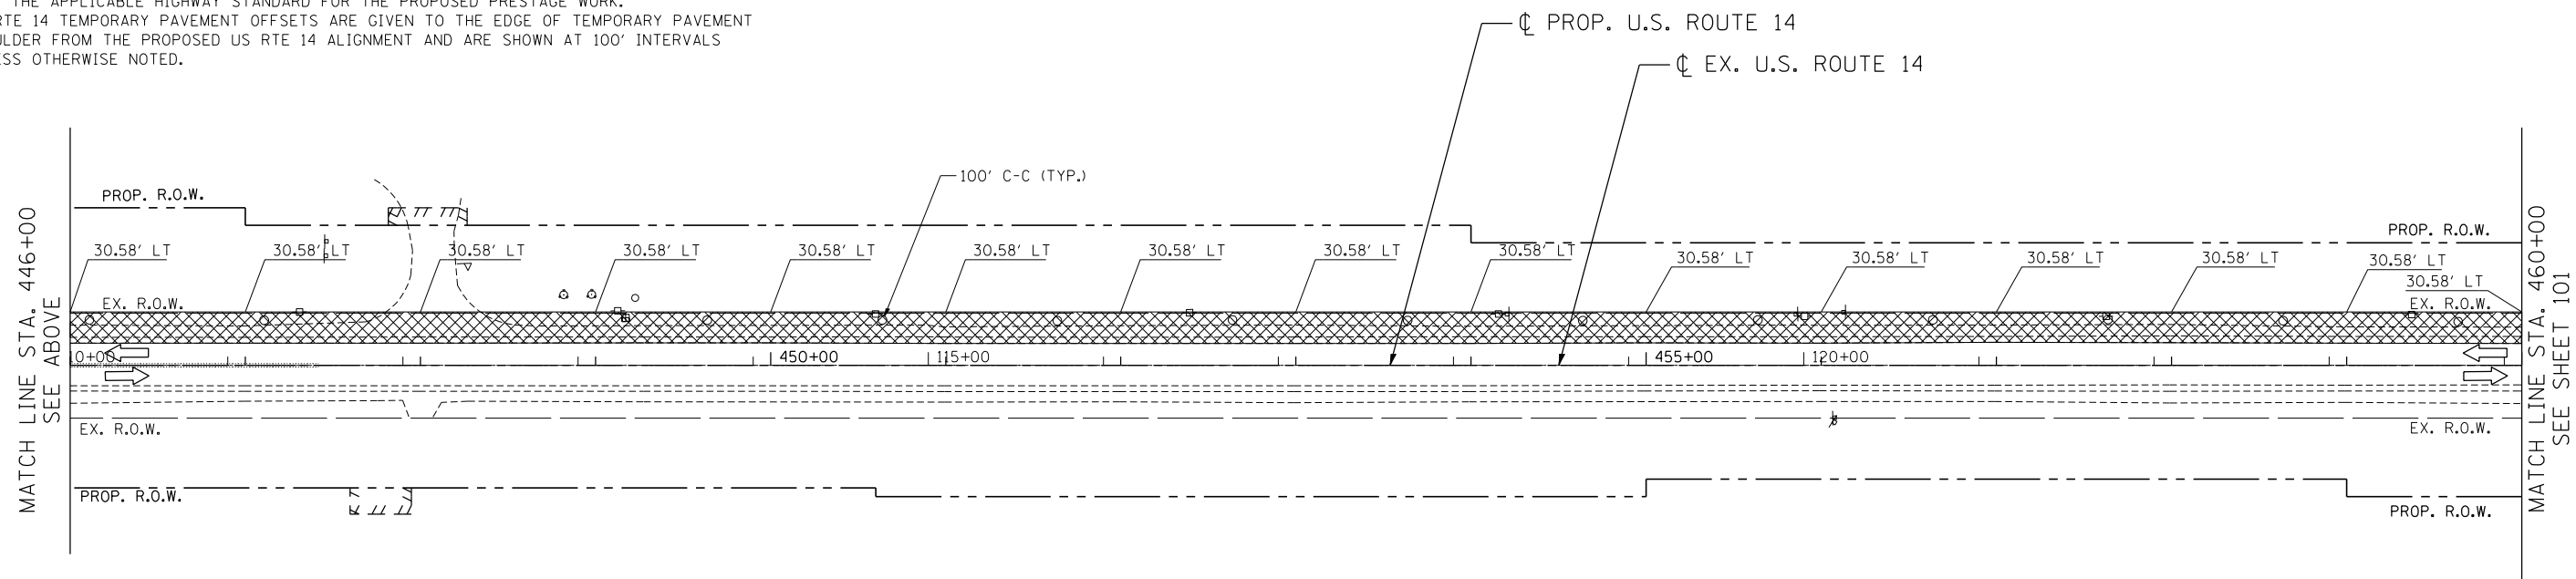

MAINTENANCE OF TRAFFIC LEGEND

WORK AREA	EXISTING TRAFFIC DIRECTION	ARROW BOARD	1 PVT MK - LINE 4" WHITE	7 PVT MK - LINE 24" WHITE
TEMPORARY PAVEMENT (CURRENT STAGE)	PROPOSED TRAFFIC DIRECTION	DOUBLE VERTICAL PANEL WITH TYPE C STEADY BURN LIGHT	2 PVT MK - LINE 4" YELLOW	8 PVT MK - LINE 8" WHITE
TEMPORARY PAVEMENT (PREVIOUS STAGES)	BARRICADE, TYPE III, W/ TYPE A FLASHING LIGHTS	PROPOSED SIGN	3 PVT MK - DBL 4" YELLOW	T TEMP PVT MK
CONSTRUCTED PAVEMENT	TYPE II BARRICADE OR DRUM W/ TYPE C STEADY BURN BI-DIRECTIONAL LIGHT	TYPE II BARRICADE OR DRUM W/ TYPE A FLASHING LIGHT	4 PVT MK - LINE 6" WHITE	W WET REF TEM TAPE T3
	TYPE B MONO-DIRECTIONAL FLASHING LIGHT		5 PVT MK - LINE 12"	6 PVT MK - LTRS & SYMB

FILE NAME =	USER NAME = HECHTBR	DESIGNED -	REVISED -
FILEL		DRAWN - JP	REVISED -
		CHECKED - KA	REVISED -
		DATE - 11/01/13	REVISED -

STATE OF ILLINOIS
DEPARTMENT OF TRANSPORTATION
 U.S. ROUTE 14

MAINTENANCE OF TRAFFIC PRESTAGE
STA. 432 + 50 TO STA. 460 + 00

SCALE: 1"=50' SHEET NO. OF SHEETS STA. TO STA.

F.A.P. RTE.	SECTION	COUNTY	TOTAL SHEETS	SHEET NO.
305	27R-2	MCHENRY	673	100
FED. ROAD DIST. NO. 1 ILLINOIS FED. AID PROJECT			CONTRACT NO. 62268	

T:\DOCUMENT\1934\9901\CIVIL\DCN\M01008\KY.DGN
 HECHTBR
 11-07-2013 16:26:55
 exp U.S. Services Inc.
 BUILDING-EARTH & ENVIRONMENT-ENERGY
 INDUSTRIAL-INFRASTRUCTURE-SUSTAINABILITY