


- NOTES**
- TEMPORARY PAVEMENT SHALL BE CONSTRUCTED AFTER MAINLINE PAVEMENT HAS BEEN CONSTRUCTED.
 - TYPE II BARRICADES OR DRUMS WITH TYPE C STEADY BURN LIGHT SHALL BE SPACED AT 25' C-C ALONG INTERSECTION RADIUS RETURNS.

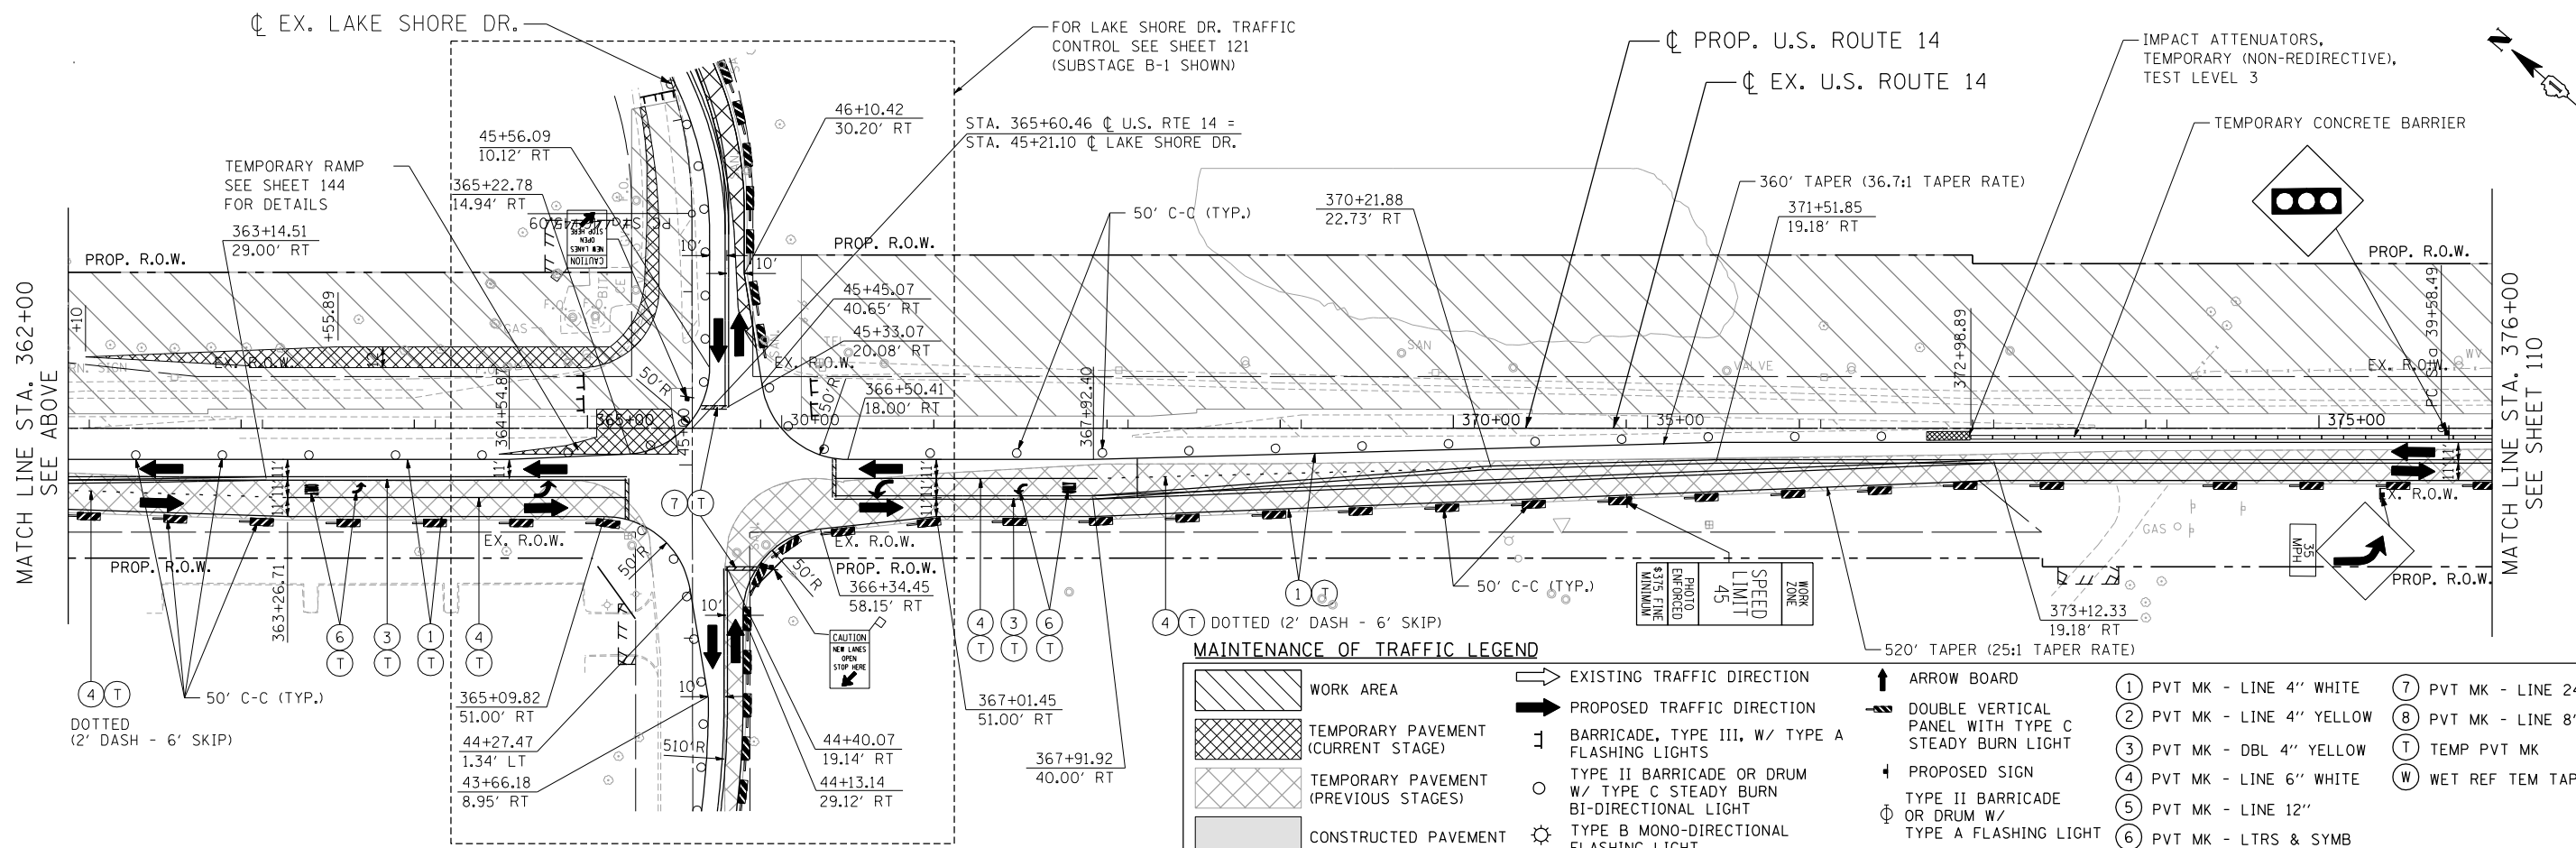

- MAINTENANCE OF TRAFFIC LEGEND**
- WORK AREA
 - TEMPORARY PAVEMENT (CURRENT STAGE)
 - TEMPORARY PAVEMENT (PREVIOUS STAGES)
 - CONSTRUCTED PAVEMENT
 - EXISTING TRAFFIC DIRECTION
 - PROPOSED TRAFFIC DIRECTION
 - BARRICADE, TYPE III, W/ TYPE A FLASHING LIGHTS
 - TYPE II BARRICADE OR DRUM W/ TYPE C STEADY BURN BI-DIRECTIONAL LIGHT
 - TYPE B MONO-DIRECTIONAL FLASHING LIGHT
 - ARROW BOARD
 - DOUBLE VERTICAL PANEL WITH TYPE C STEADY BURN LIGHT
 - PROPOSED SIGN
 - TYPE II BARRICADE OR DRUM W/ TYPE A FLASHING LIGHT
 - PVT MK - LINE 4" WHITE
 - PVT MK - LINE 4" YELLOW
 - PVT MK - DBL 4" YELLOW
 - PVT MK - LINE 6" WHITE
 - PVT MK - LINE 12"
 - PVT MK - LINE 24" WHITE
 - PVT MK - LINE 8" WHITE
 - TEMP PVT MK
 - WET REF TEM TAPE T3

FILE NAME = #FILEL#
 USER NAME = HECHTBR
 DESIGNED -
 DRAWN - JP
 CHECKED - KA
 DATE - 11/01/13
 REVISED -
 REVISED -
 REVISED -
 REVISED -
 PLOT SCALE = #SCALE#
 PLOT DATE = #DATE#
 exp U.S. Services Inc.
 CHICAGO, IL
 BUILDINGS-EARTH & ENVIRONMENT-ENERGY
 INDUSTRIAL-INFRASTRUCTURE-SUSTAINABILITY

STATE OF ILLINOIS
DEPARTMENT OF TRANSPORTATION
 U.S. ROUTE 14

MAINTENANCE OF TRAFFIC
STAGE 1.1
STA. 348+00 TO STA. 376+00
 SCALE: 1"=50' SHEET NO. OF SHEETS STA. TO STA.

F.A.P. RTE.	SECTION	COUNTY	TOTAL SHEETS	SHEET NO.
305	27R-2	MCHENRY	673	109

CONTRACT NO. 62268

FED. ROAD DIST. NO. 1 ILLINOIS FED. AID PROJECT