


POINT	US RTE 14 STA	OFFSET
A	432+50.00	-4.47
B	432+78.31	11.08

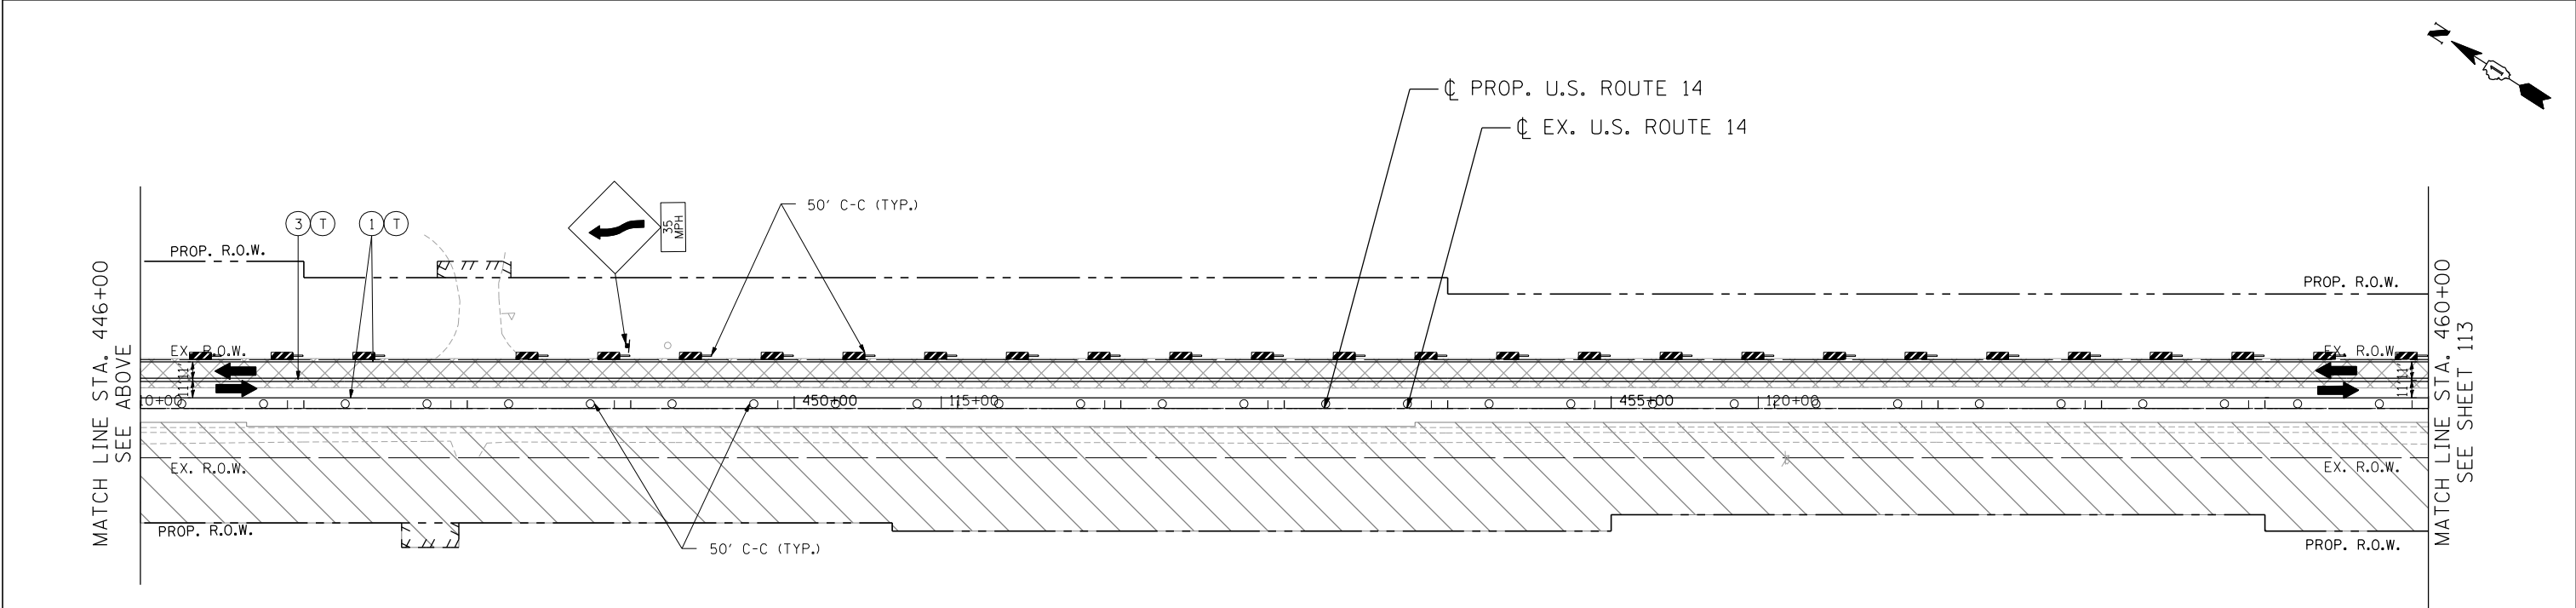

**MAINTENANCE OF TRAFFIC LEGEND**

WORK AREA	EXISTING TRAFFIC DIRECTION	ARROW BOARD	① PVT MK - LINE 4" WHITE	⑦ PVT MK - LINE 24" WHITE
TEMPORARY PAVEMENT (CURRENT STAGE)	BARRICADE, TYPE III, W/ TYPE A FLASHING LIGHTS	DOUBLE VERTICAL PANEL WITH TYPE C STEADY BURN LIGHT	② PVT MK - LINE 4" YELLOW	⑧ PVT MK - LINE 8" WHITE
TEMPORARY PAVEMENT (PREVIOUS STAGES)	TYPE II BARRICADE OR DRUM W/ TYPE C STEADY BURN BI-DIRECTIONAL LIGHT	PROPOSED SIGN	③ PVT MK - DBL 4" YELLOW	T TEMP PVT MK
CONSTRUCTED PAVEMENT	TYPE B MONO-DIRECTIONAL FLASHING LIGHT	TYPE II BARRICADE OR DRUM W/ TYPE A FLASHING LIGHT	④ PVT MK - LINE 6" WHITE	W WET REF TEM TAPE T3
			⑤ PVT MK - LINE 12"	⑥ PVT MK - LTRS & SYMB

FILE NAME =	USER NAME = HECHTBR	DESIGNED -	REVISED -
#FILE#		DRAWN - JP	REVISED -
		CHECKED - KA	REVISED -
		DATE - 11/01/13	REVISED -

**STATE OF ILLINOIS  
DEPARTMENT OF TRANSPORTATION  
U.S. ROUTE 14**

<b>MAINTENANCE OF TRAFFIC STAGE 1.1 STA. 432+50 TO STA. 460+00</b>			
SCALE: 1"=50'	SHEET NO.	OF SHEETS	STA. TO STA.

F.A.P. RTE.	SECTION	COUNTY	TOTAL SHEETS	SHEET NO.
305	27R-2	MCHENRY	673	112
CONTRACT NO. 62268				
FED. ROAD DIST. NO. 1 ILLINOIS FED. AID PROJECT				

\P\RD\00815.DGN, \GEE\00817.DGN, \RD\00815.DGN, \TTB\00815.DGN, \MOT\00812.DGN  
 11-06-2013, 15:55:23 HECHTBR T:\DOCUMENT\19343901\CIVIL\DCN\MOT\00813.DGN

