


MAINTENANCE OF TRAFFIC LEGEND

	WORK AREA		EXISTING TRAFFIC DIRECTION		ARROW BOARD		PVT MK - LINE 4" WHITE		PVT MK - LINE 24" WHITE
	TEMPORARY PAVEMENT (CURRENT STAGE)		PROPOSED TRAFFIC DIRECTION		DOUBLE VERTICAL PANEL WITH TYPE C STEADY BURN LIGHT		PVT MK - LINE 4" YELLOW		PVT MK - LINE 8" WHITE
	TEMPORARY PAVEMENT (PREVIOUS STAGES)		BARRICADE, TYPE III, W/ TYPE A FLASHING LIGHTS		PROPOSED SIGN		PVT MK - DBL 4" YELLOW		TEMP PVT MK
	CONSTRUCTED PAVEMENT		TYPE II BARRICADE OR DRUM W/ TYPE C STEADY BURN BI-DIRECTIONAL LIGHT		TYPE II BARRICADE OR DRUM W/ TYPE A FLASHING LIGHT		PVT MK - LINE 6" WHITE		WET REF TEM TAPE T3
			TYPE B MONO-DIRECTIONAL FLASHING LIGHT				PVT MK - LINE 12"		
							PVT MK - LTRS & SYMB		

NOTE:
SIGN ASSEMBLY SHALL ALSO BE PLACED ON NB IL ROUTE 47 SOUTH OF US 14, A MINIMUM OF 500' PRIOR TO US 14. (TYPICAL ALL STAGES)

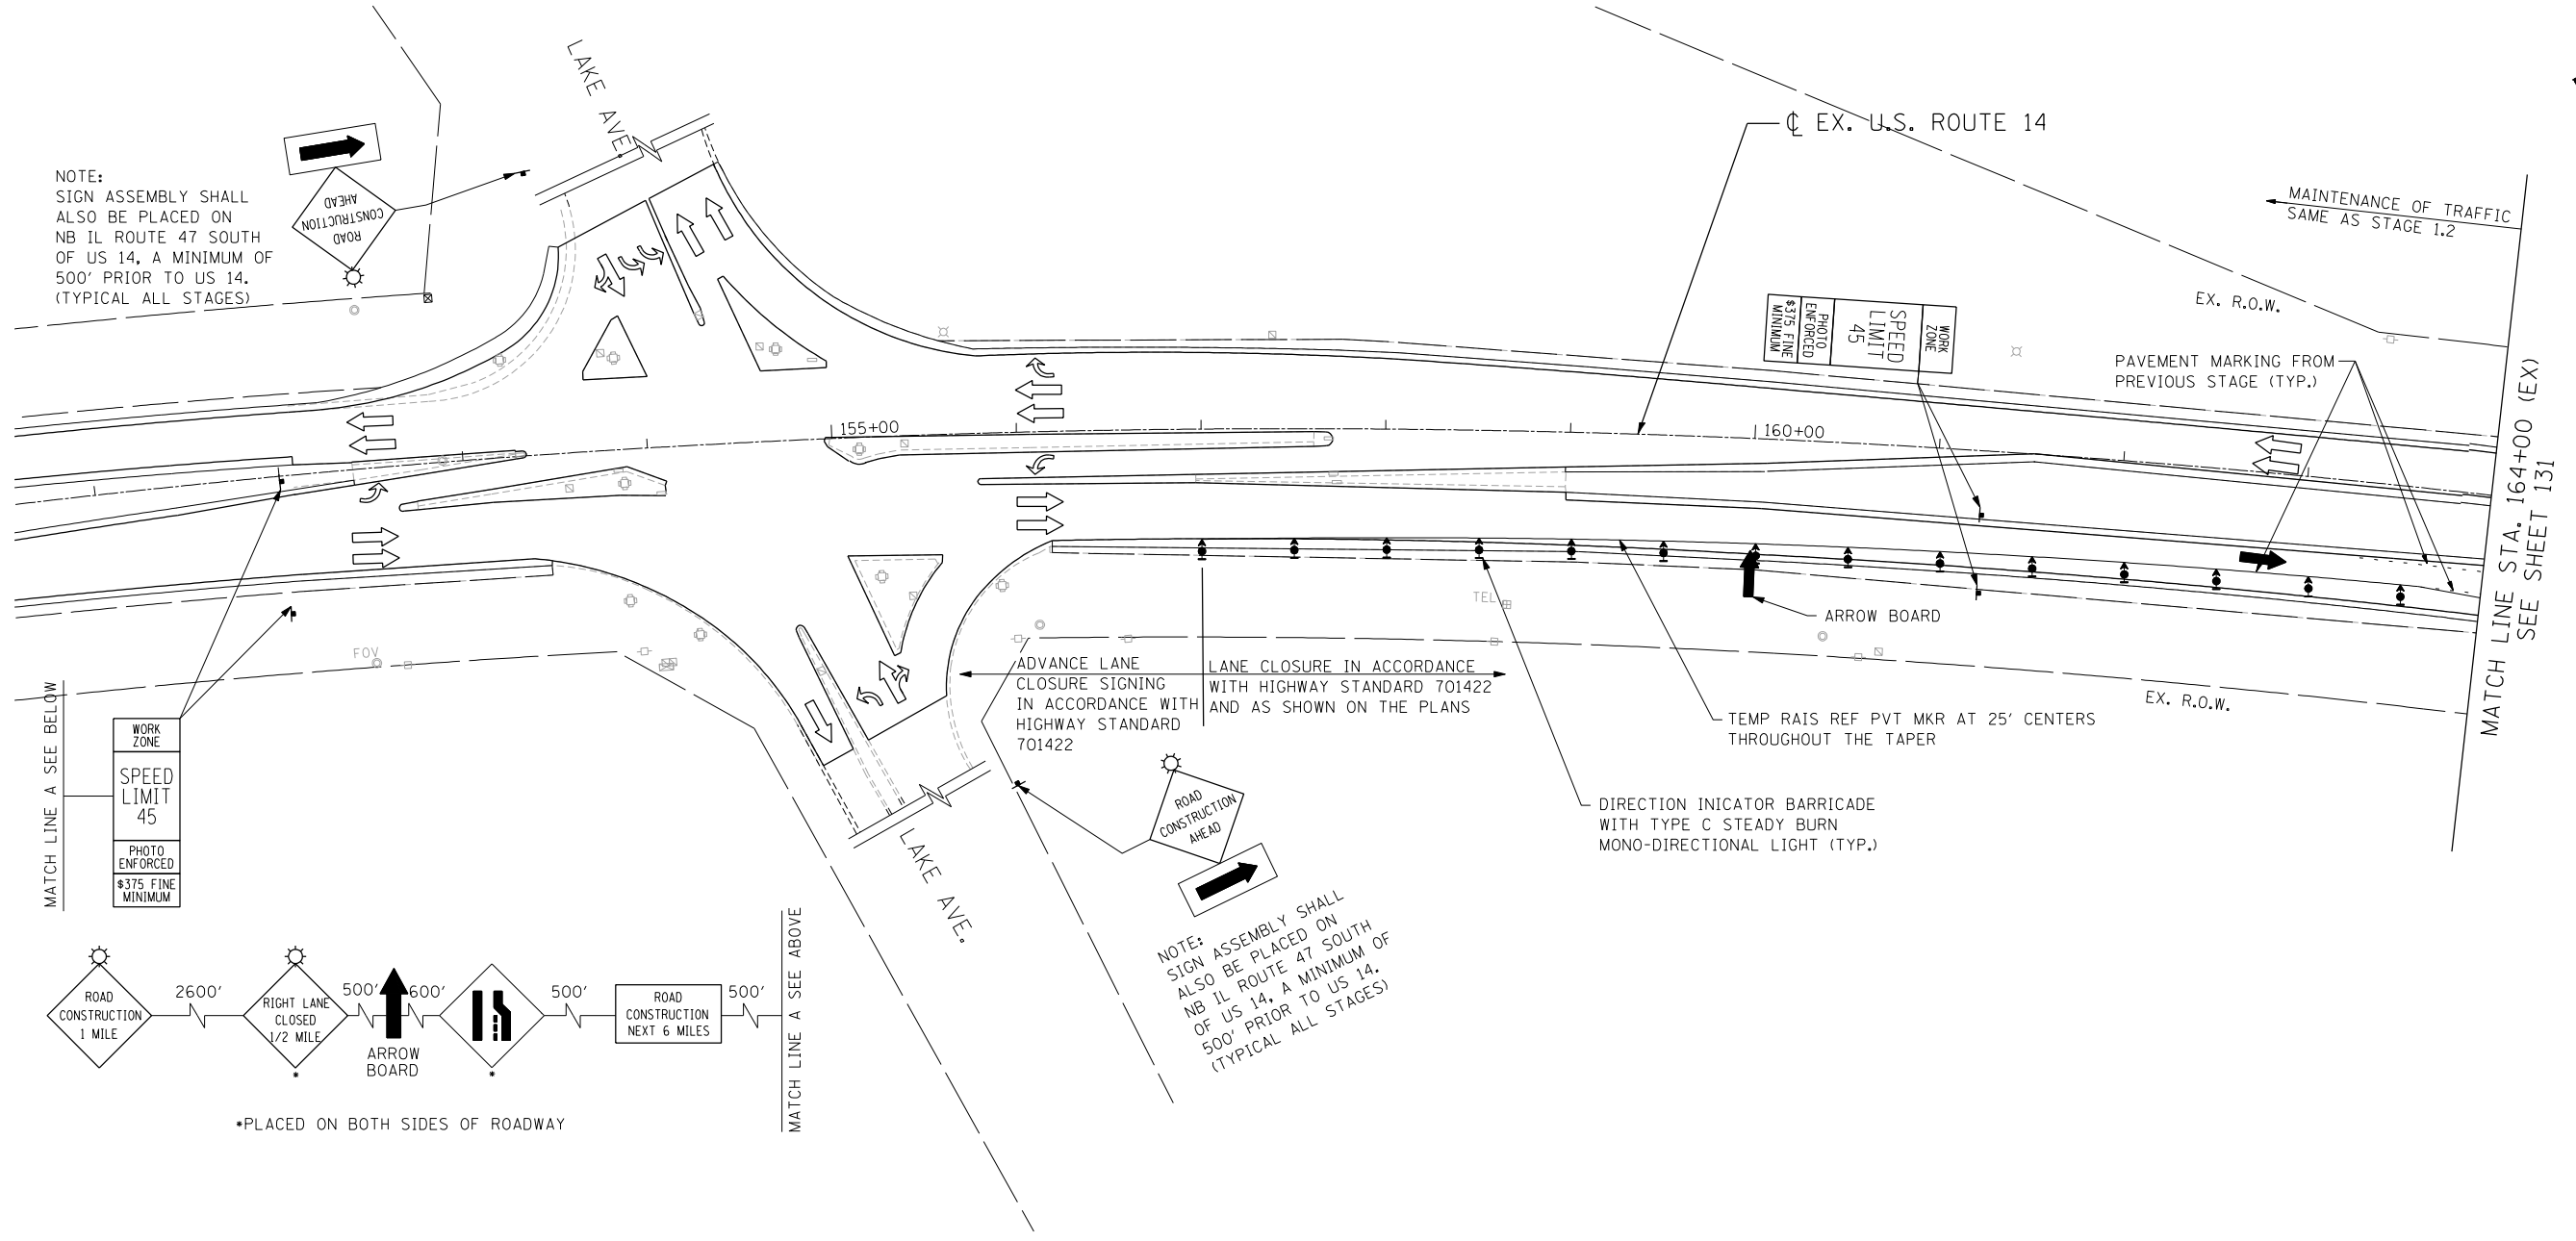

NOTE:
SIGN ASSEMBLY SHALL ALSO BE PLACED ON NB IL ROUTE 47 SOUTH OF US 14, A MINIMUM OF 500' PRIOR TO US 14. (TYPICAL ALL STAGES)

*PLACED ON BOTH SIDES OF ROADWAY

NOTE
1. TRAFFIC CONTROL FROM PREVIOUS STAGE.

T:\DOCUMENTS\1934\9901\CIVIL\DCN\MO100-J3.DGN
 11-06-2013 15:56:41
 HECHTBR
 exp U.S. Services Inc.
 BUILDINGS-EARTH & ENVIRONMENT-ENERGY
 INDUSTRIAL-INFRASTRUCTURE-SUSTAINABILITY

FILE NAME = #FILEL#	USER NAME = HECHTBR	DESIGNED -	REVISED -	STATE OF ILLINOIS DEPARTMENT OF TRANSPORTATION U.S. ROUTE 14	MAINTENANCE OF TRAFFIC STAGE 2.1 STA. 152+00 (EX) TO STA. 164+00 (EX)			F.A.P. RTE. 305	SECTION 27R-2	COUNTY MCHENRY	TOTAL SHEETS 673	SHEET NO. 130
PLOT SCALE = #SCALE#	CHECKED - KA	REVISIED -	REVISIED -		SCALE: 1"=50'	SHEET NO.	OF SHEETS	STA.	TO STA.	CONTRACT NO. 62268		
PLOT DATE = #DATE#	DATE - 11/01/13	REVISIED -	REVISIED -		FED. ROAD DIST. NO. 1 ILLINOIS FED. AID PROJECT							