


SUBSTAGE B-1

NOTES

- RIDGEFIELD ROAD NORTH TEMPORARY PAVEMENT OFFSETS ARE GIVEN TO THE EDGE OF TEMPORARY PAVEMENT SHOULDER FROM THE EXISTING RIDGEFIELD ROAD NORTH ALIGNMENT AND ARE SHOWN AT 100' INTERVALS UNLESS OTHERWISE NOTED.
- TYPE II BARRICADES OR DRUMS WITH TYPE C STEADY BURN LIGHT SHALL BE SPACED AT 25' C-C ALONG INTERSECTION RADIUS RETURNS.

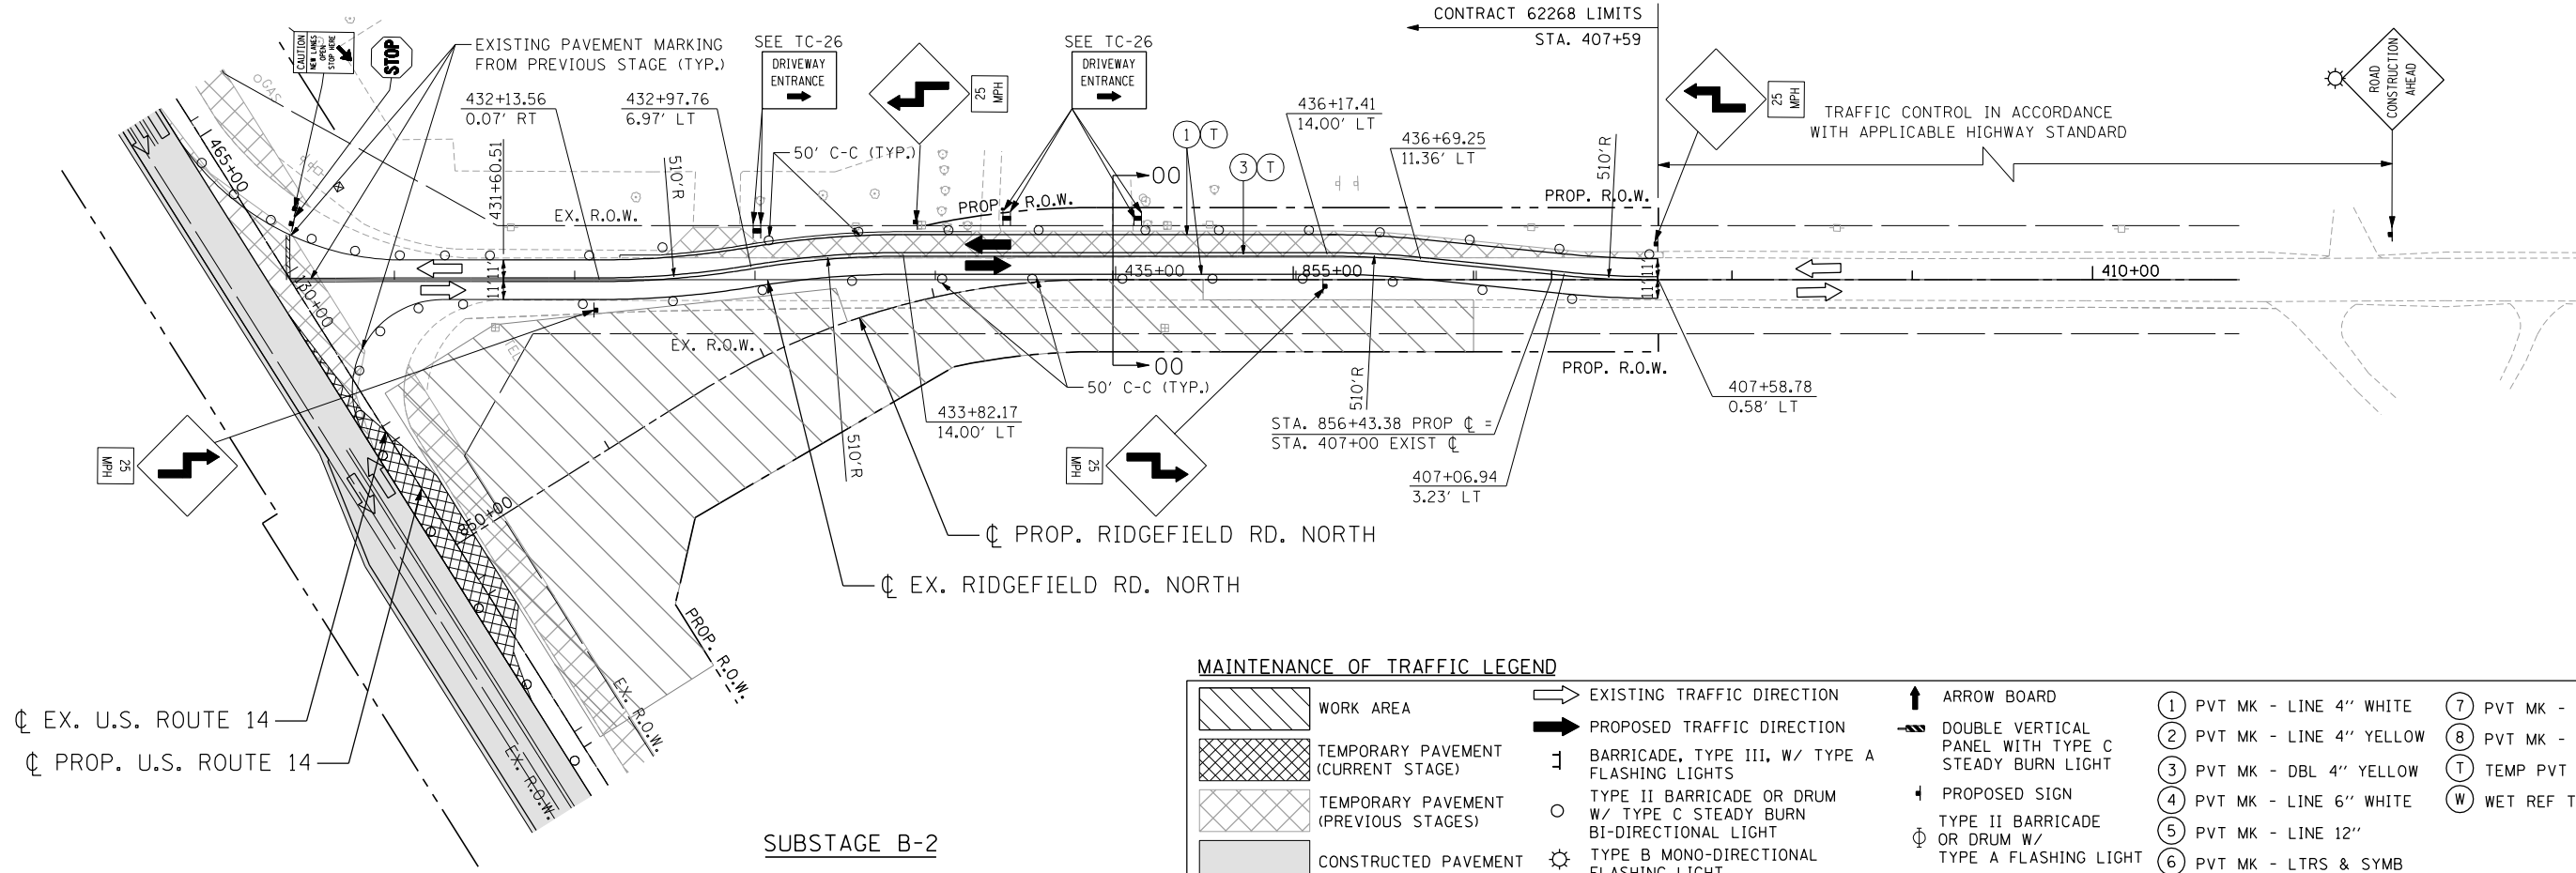

SUBSTAGE B-2

MAINTENANCE OF TRAFFIC LEGEND

	WORK AREA		EXISTING TRAFFIC DIRECTION		ARROW BOARD		1 PVT MK - LINE 4" WHITE		7 PVT MK - LINE 24" WHITE
	TEMPORARY PAVEMENT (CURRENT STAGE)		PROPOSED TRAFFIC DIRECTION		DOUBLE VERTICAL PANEL WITH TYPE C STEADY BURN LIGHT		2 PVT MK - LINE 4" YELLOW		8 PVT MK - LINE 8" WHITE
	TEMPORARY PAVEMENT (PREVIOUS STAGES)		BARRICADE, TYPE III, W/ TYPE A FLASHING LIGHTS		PROPOSED SIGN		3 PVT MK - DBL 4" YELLOW		T TEMP PVT MK
	CONSTRUCTED PAVEMENT		TYPE II BARRICADE OR DRUM W/ TYPE C STEADY BURN BI-DIRECTIONAL LIGHT		TYPE II BARRICADE OR DRUM W/ TYPE A FLASHING LIGHT		4 PVT MK - LINE 6" WHITE		W WET REF TEM TAPE T3
			TYPE B MONO-DIRECTIONAL FLASHING LIGHT				5 PVT MK - LINE 12"		
			TYPE A FLASHING LIGHT				6 PVT MK - LTRS & SYMB		

STATE OF ILLINOIS
DEPARTMENT OF TRANSPORTATION
U.S. ROUTE 14

MAINTENANCE OF TRAFFIC
STAGE 2.1 SUBSTAGE B-1 & B-2
RIDGEFIELD ROAD NORTH

SCALE: 1"=50' SHEET NO. OF SHEETS STA. TO STA.

F.A.P. RTE.	SECTION	COUNTY	TOTAL SHEETS	SHEET NO.
305	27R-2	MCHENRY	673	140
CONTRACT NO. 62268			FED. ROAD DIST. NO. 1 ILLINOIS FED. AID PROJECT	

FILE NAME = USER NAME = HECHTBR DESIGNED - REVISED - DRAWN - JP REVISED - CHECKED - KA REVISED - DATE - 11/01/13 REVISED -
 exp U.S. Services Inc. CHICAGO, IL BUILDINGS-EARTH & ENVIRONMENT-ENERGY INDUSTRIAL-INFRASTRUCTURE-SUSTAINABILITY
 11-06-2013 16:00:23