


DATE	
BY	
SURVEYED	
PLOTTED	
TEMPLATE	
AREAS	
CHECKED	
FINAL SURVEY NO.	
NOTE BOOK NO.	
AREAS CHECKED	

DATE	
BY	
SURVEYED	
PLOTTED	
TEMPLATE	
AREAS	
CHECKED	
ORIGINAL SURVEY NO.	
NOTE BOOK NO.	
AREAS CHECKED	

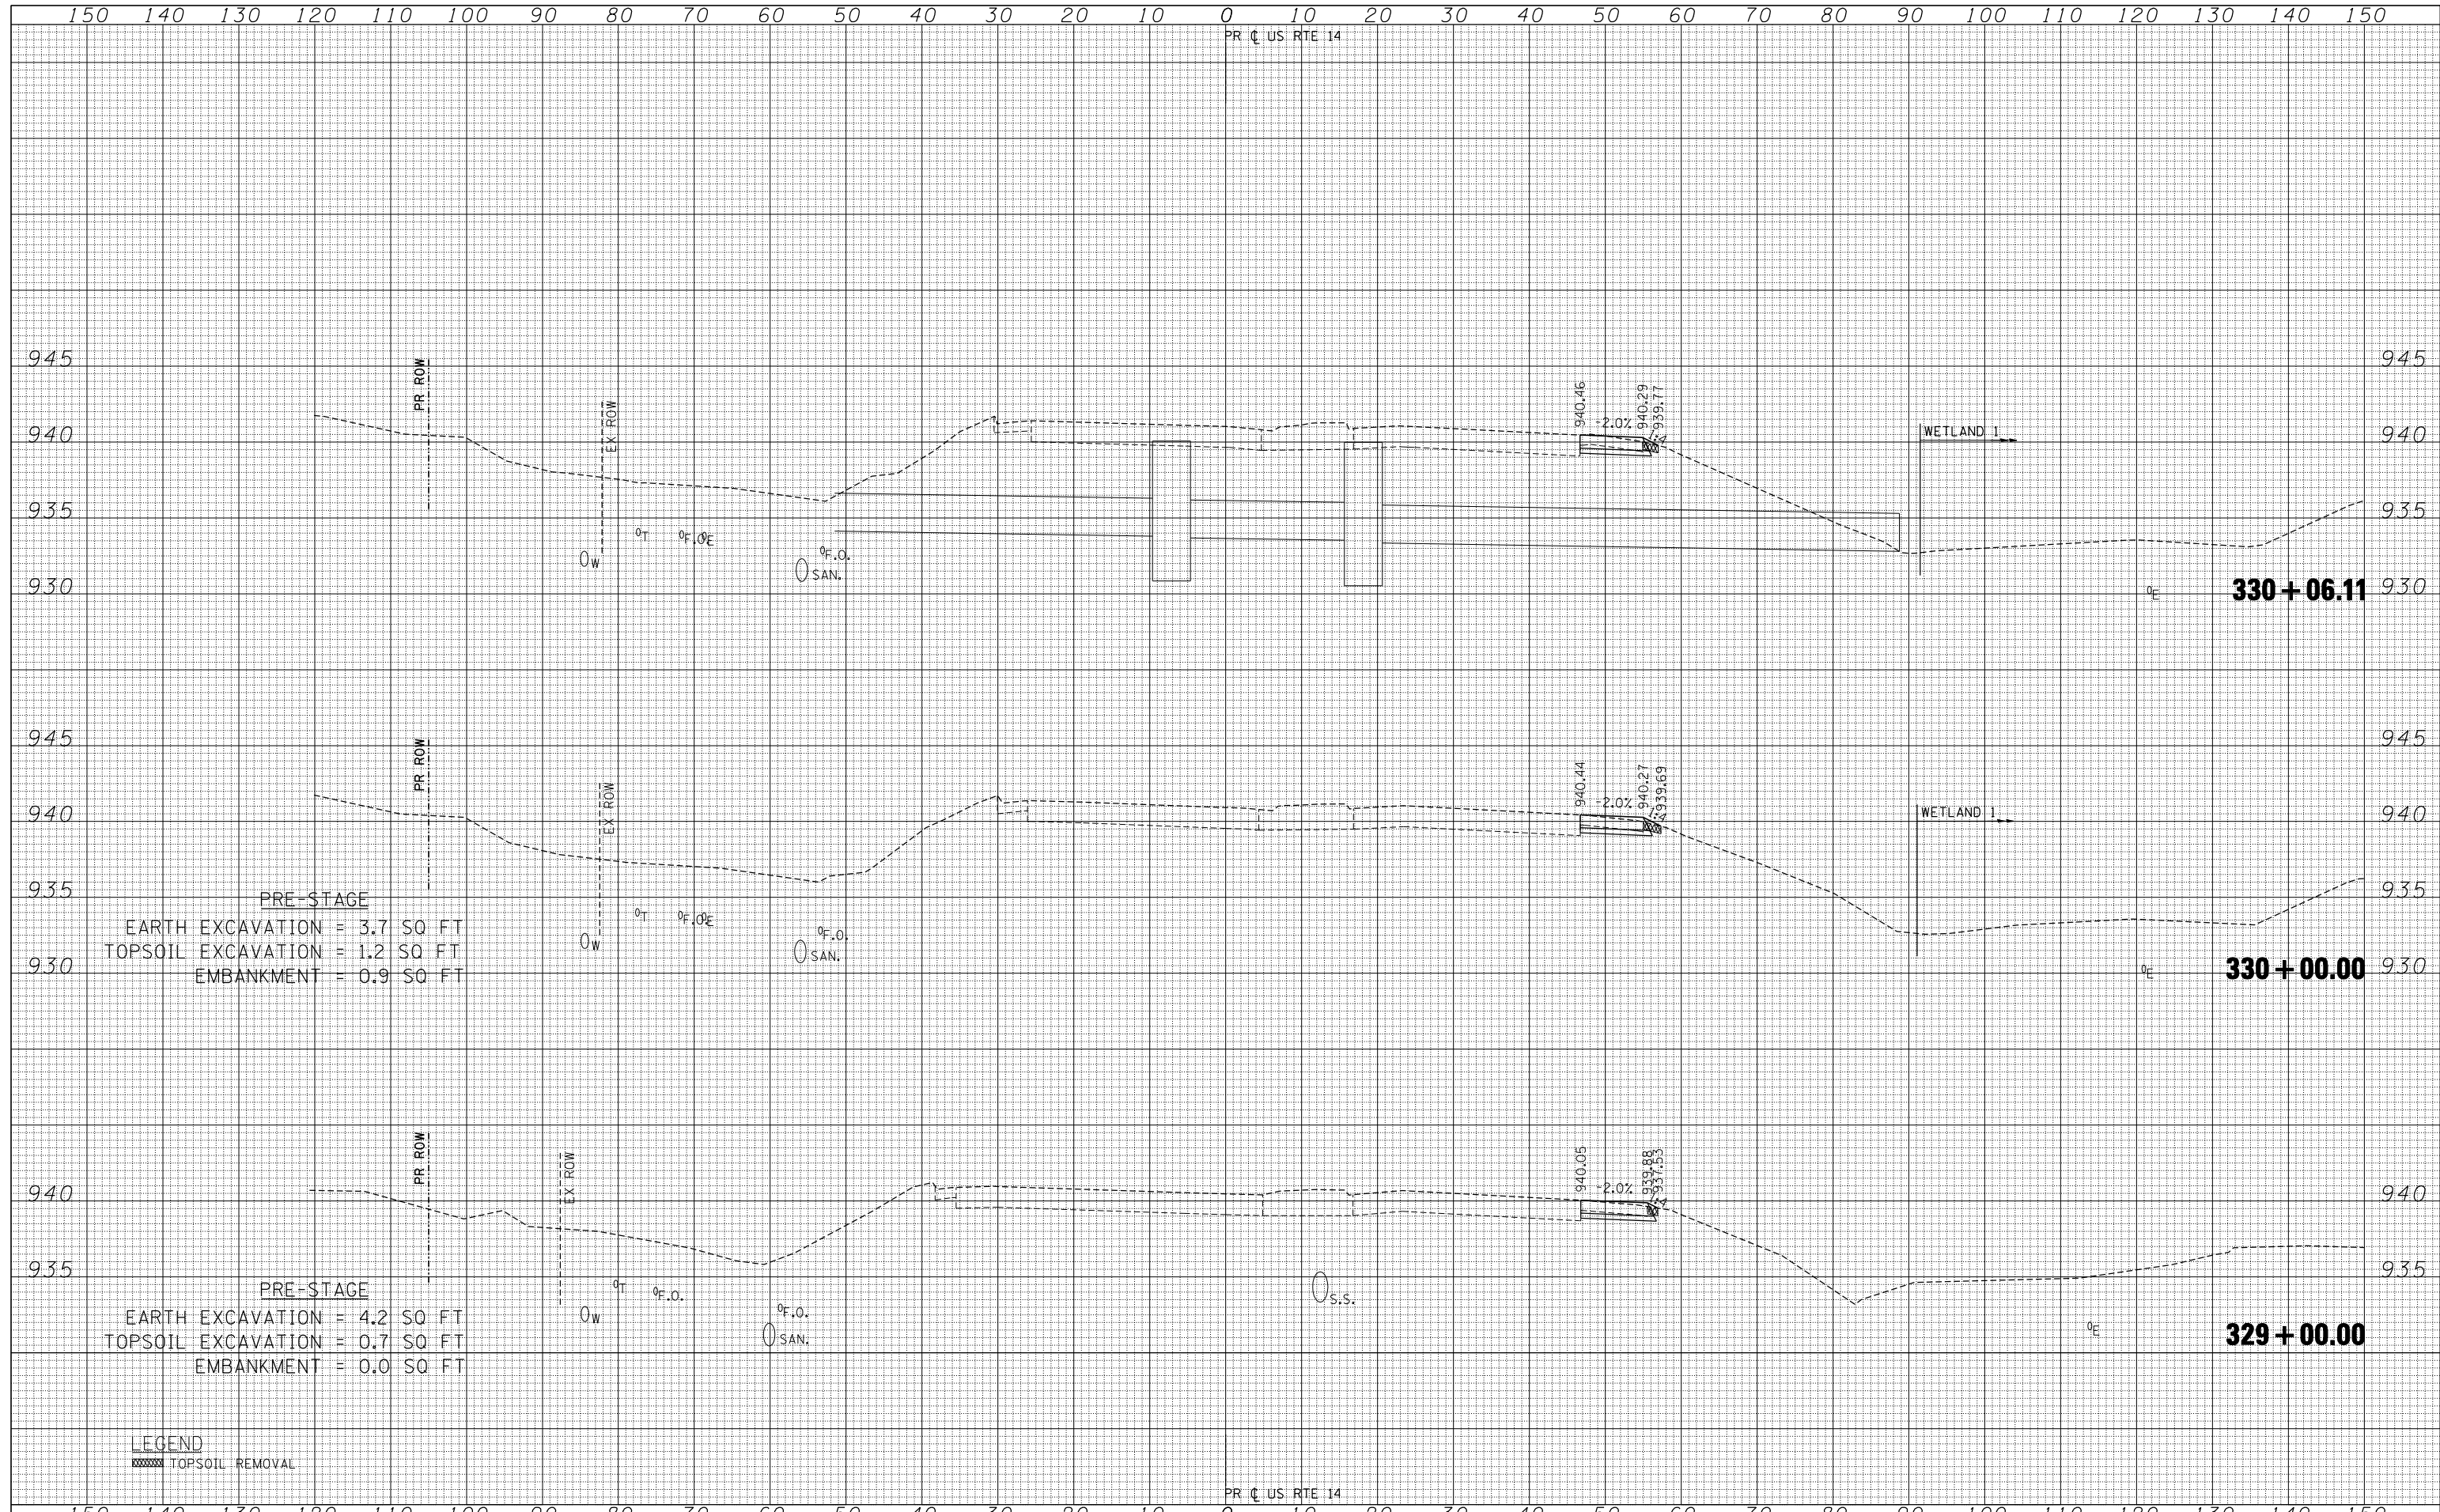

LEGEND
 TOPSOIL REMOVAL

FILE NAME =	USER NAME = *USER*	DESIGNED -	REVISED -	STATE OF ILLINOIS DEPARTMENT OF TRANSPORTATION	U.S. ROUTE 14 PRE-STAGE CROSS SECTIONS	F.A.P. RTE. 305	SECTION 27R-2	COUNTY MCHENRY	TOTAL SHEETS 673	SHEET NO. 146
FILEL		DRAWN - AG	REVISED -			CONTRACT NO. 62268	ILLINOIS FED. AID PROJECT			
PLOT SCALE = *SCALE*		CHECKED - BRH	REVISED -			SCALE: HORIZ. 1" = 10' VERT. 1" = 5'		STA. 329+00.00 TO STA. 330+06.11		
PLOT DATE = *DATE*		DATE - 11/01/13	REVISED -							