


DATE	
BY	
FINAL SURVEY	
PLOTTED	
TEMPLATE	
NOTE BOOK	
AREAS CHECKED	

DATE	
BY	
ORIGINAL SURVEY	
PLOTTED	
TEMPLATE	
NOTE BOOK	
AREAS CHECKED	

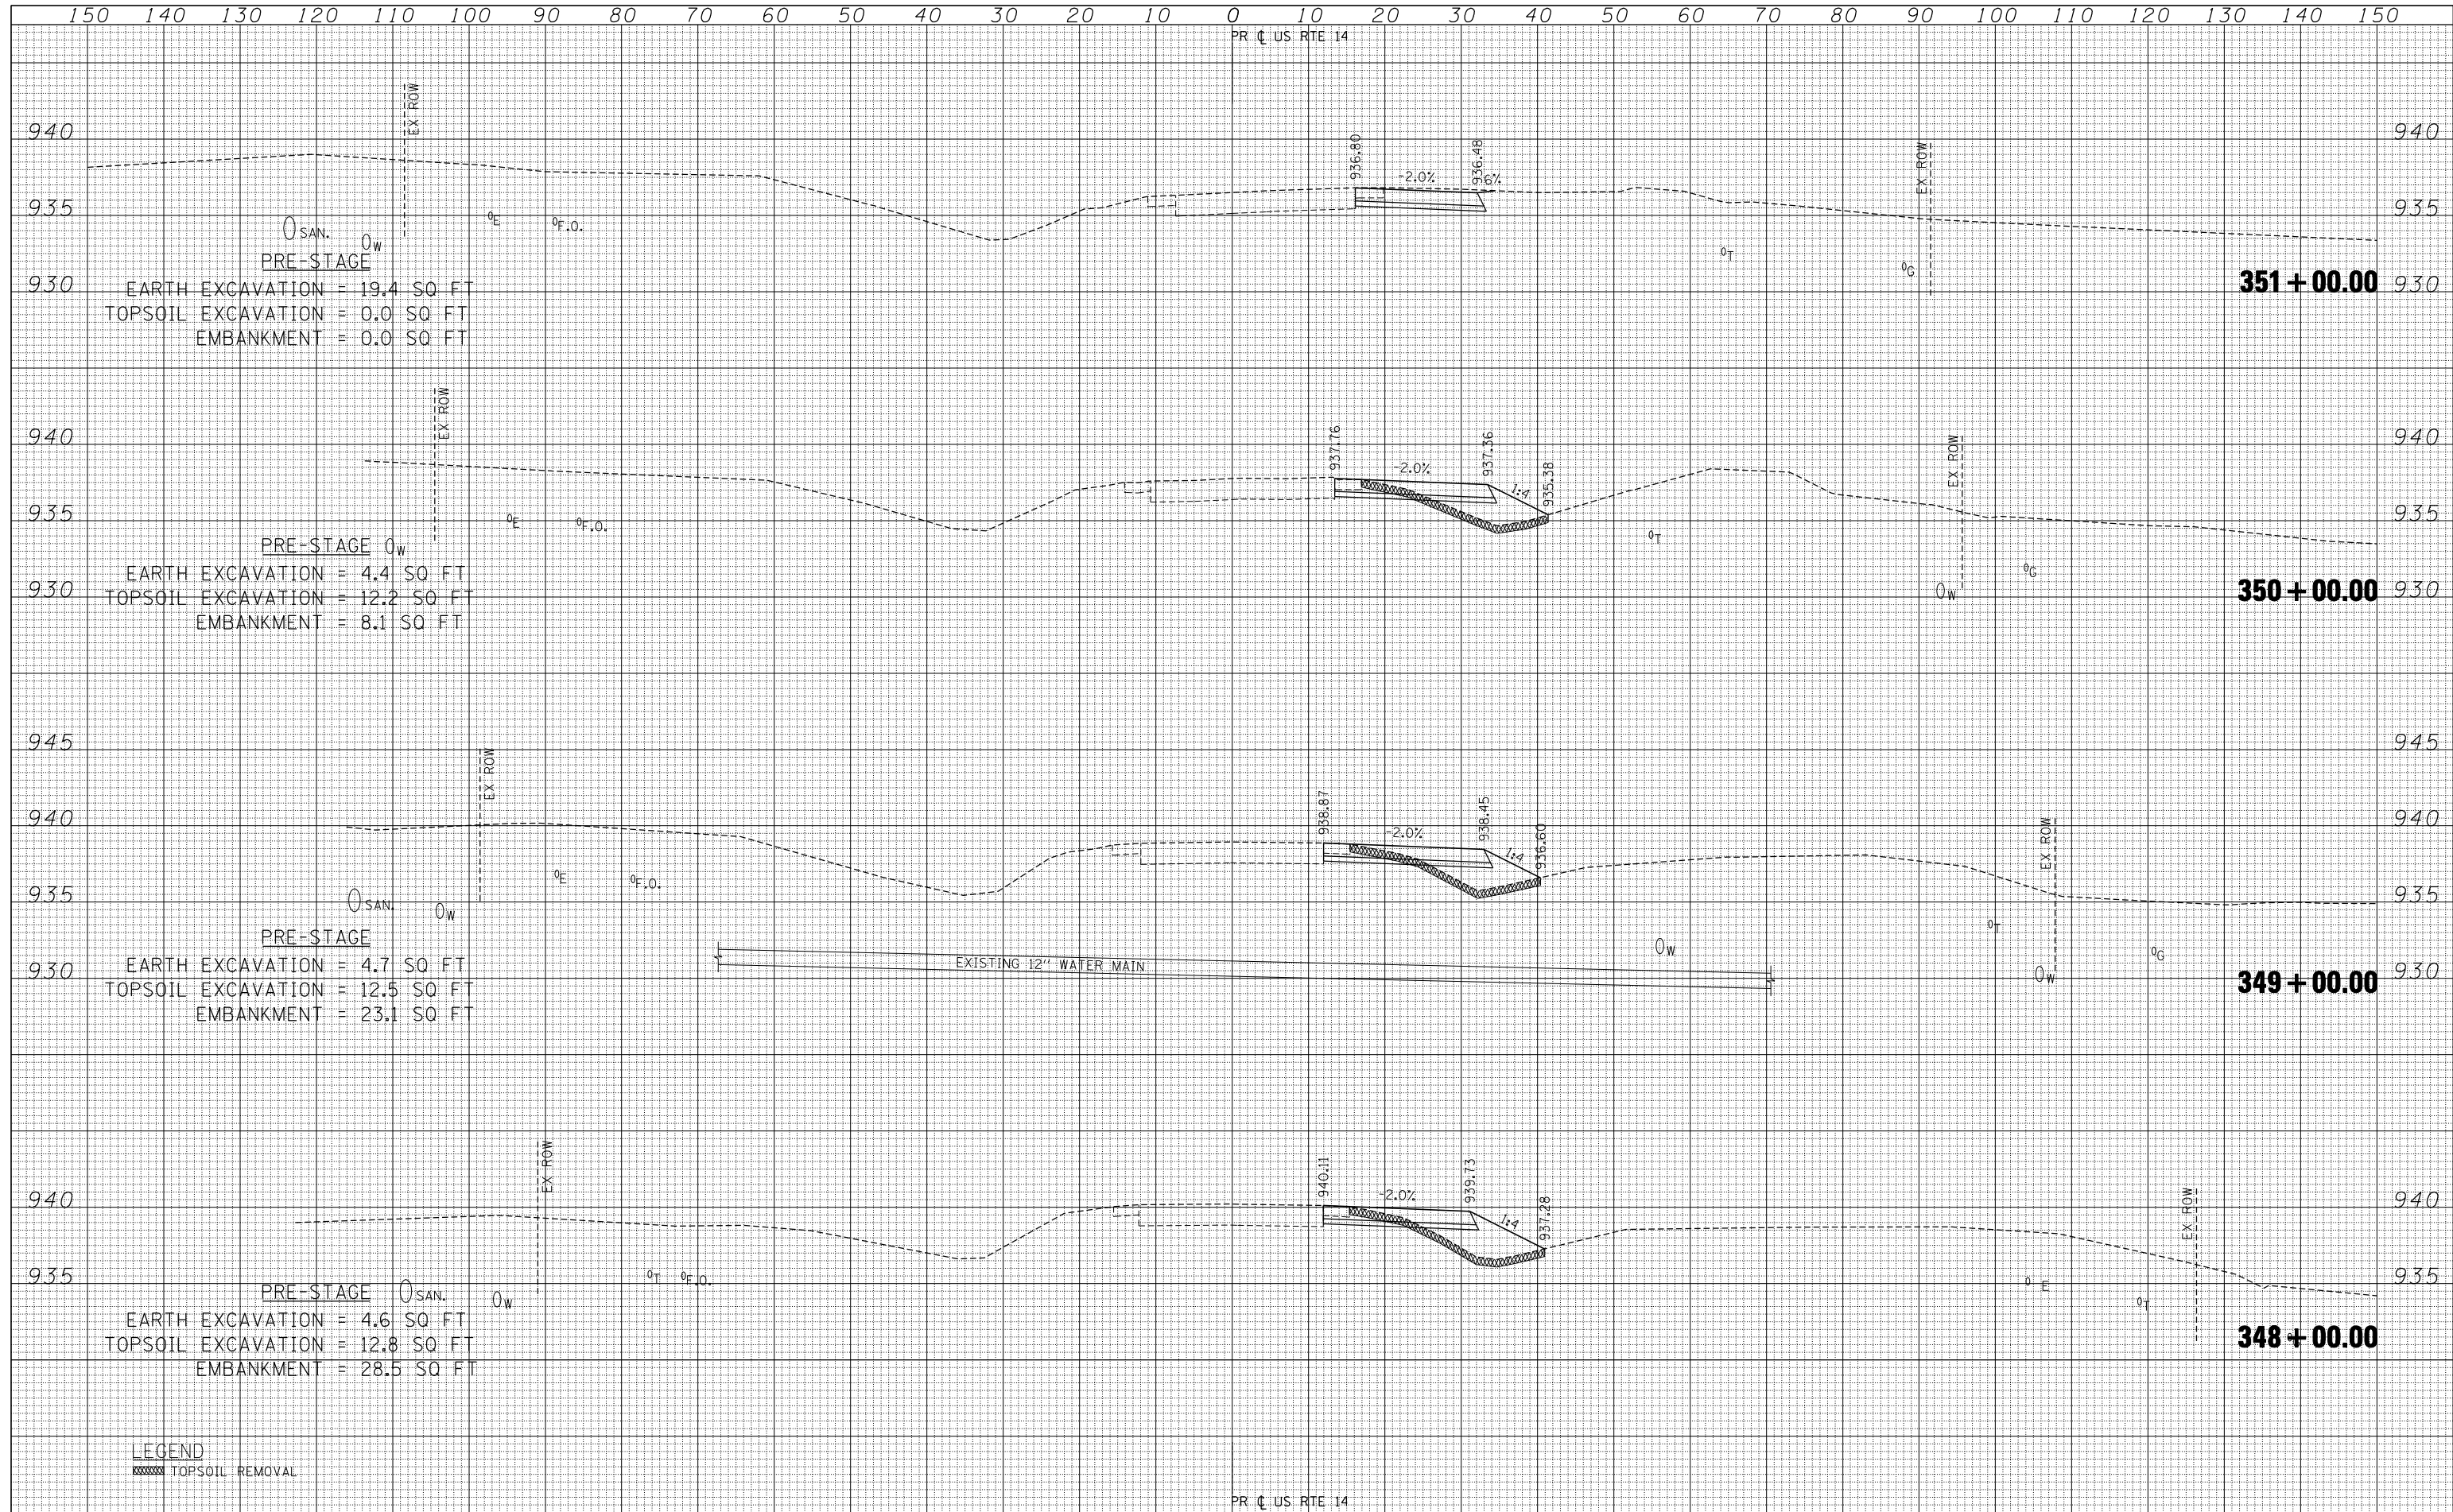

LEGEND  
 TOPSOIL REMOVAL

FILE NAME	USER NAME	DESIGNED	REVISED
*FILEL*	*USER*	DRAWN - AG	REVISED -
		CHECKED - BRH	REVISED -
		DATE - 11/01/13	REVISED -

PLOT SCALE	*SCALE*
PLOT DATE	*DATE*

STATE OF ILLINOIS  
 DEPARTMENT OF TRANSPORTATION

U.S. ROUTE 14 PRE-STAGE CROSS SECTIONS

SCALE: HORIZ. 1" = 10' VERT. 1" = 5'  
 STA. 348+00.00 TO STA. 351+00.00

F.A.P. RTE.	SECTION	COUNTY	TOTAL SHEETS	SHEET NO.
305	27R-2	MCHENRY	673	153
			CONTRACT NO.	62268

ILLINOIS FED. AID PROJECT