


DATE	
BY	
SURVEYED	
PLOTTED	
TEMPLATE	
AREAS	
CHECKED	
FINAL SURVEY	
NOTE BOOK	
NO.	

DATE	
BY	
SURVEYED	
PLOTTED	
TEMPLATE	
AREAS	
CHECKED	
ORIGINAL SURVEY	
NOTE BOOK	
NO.	

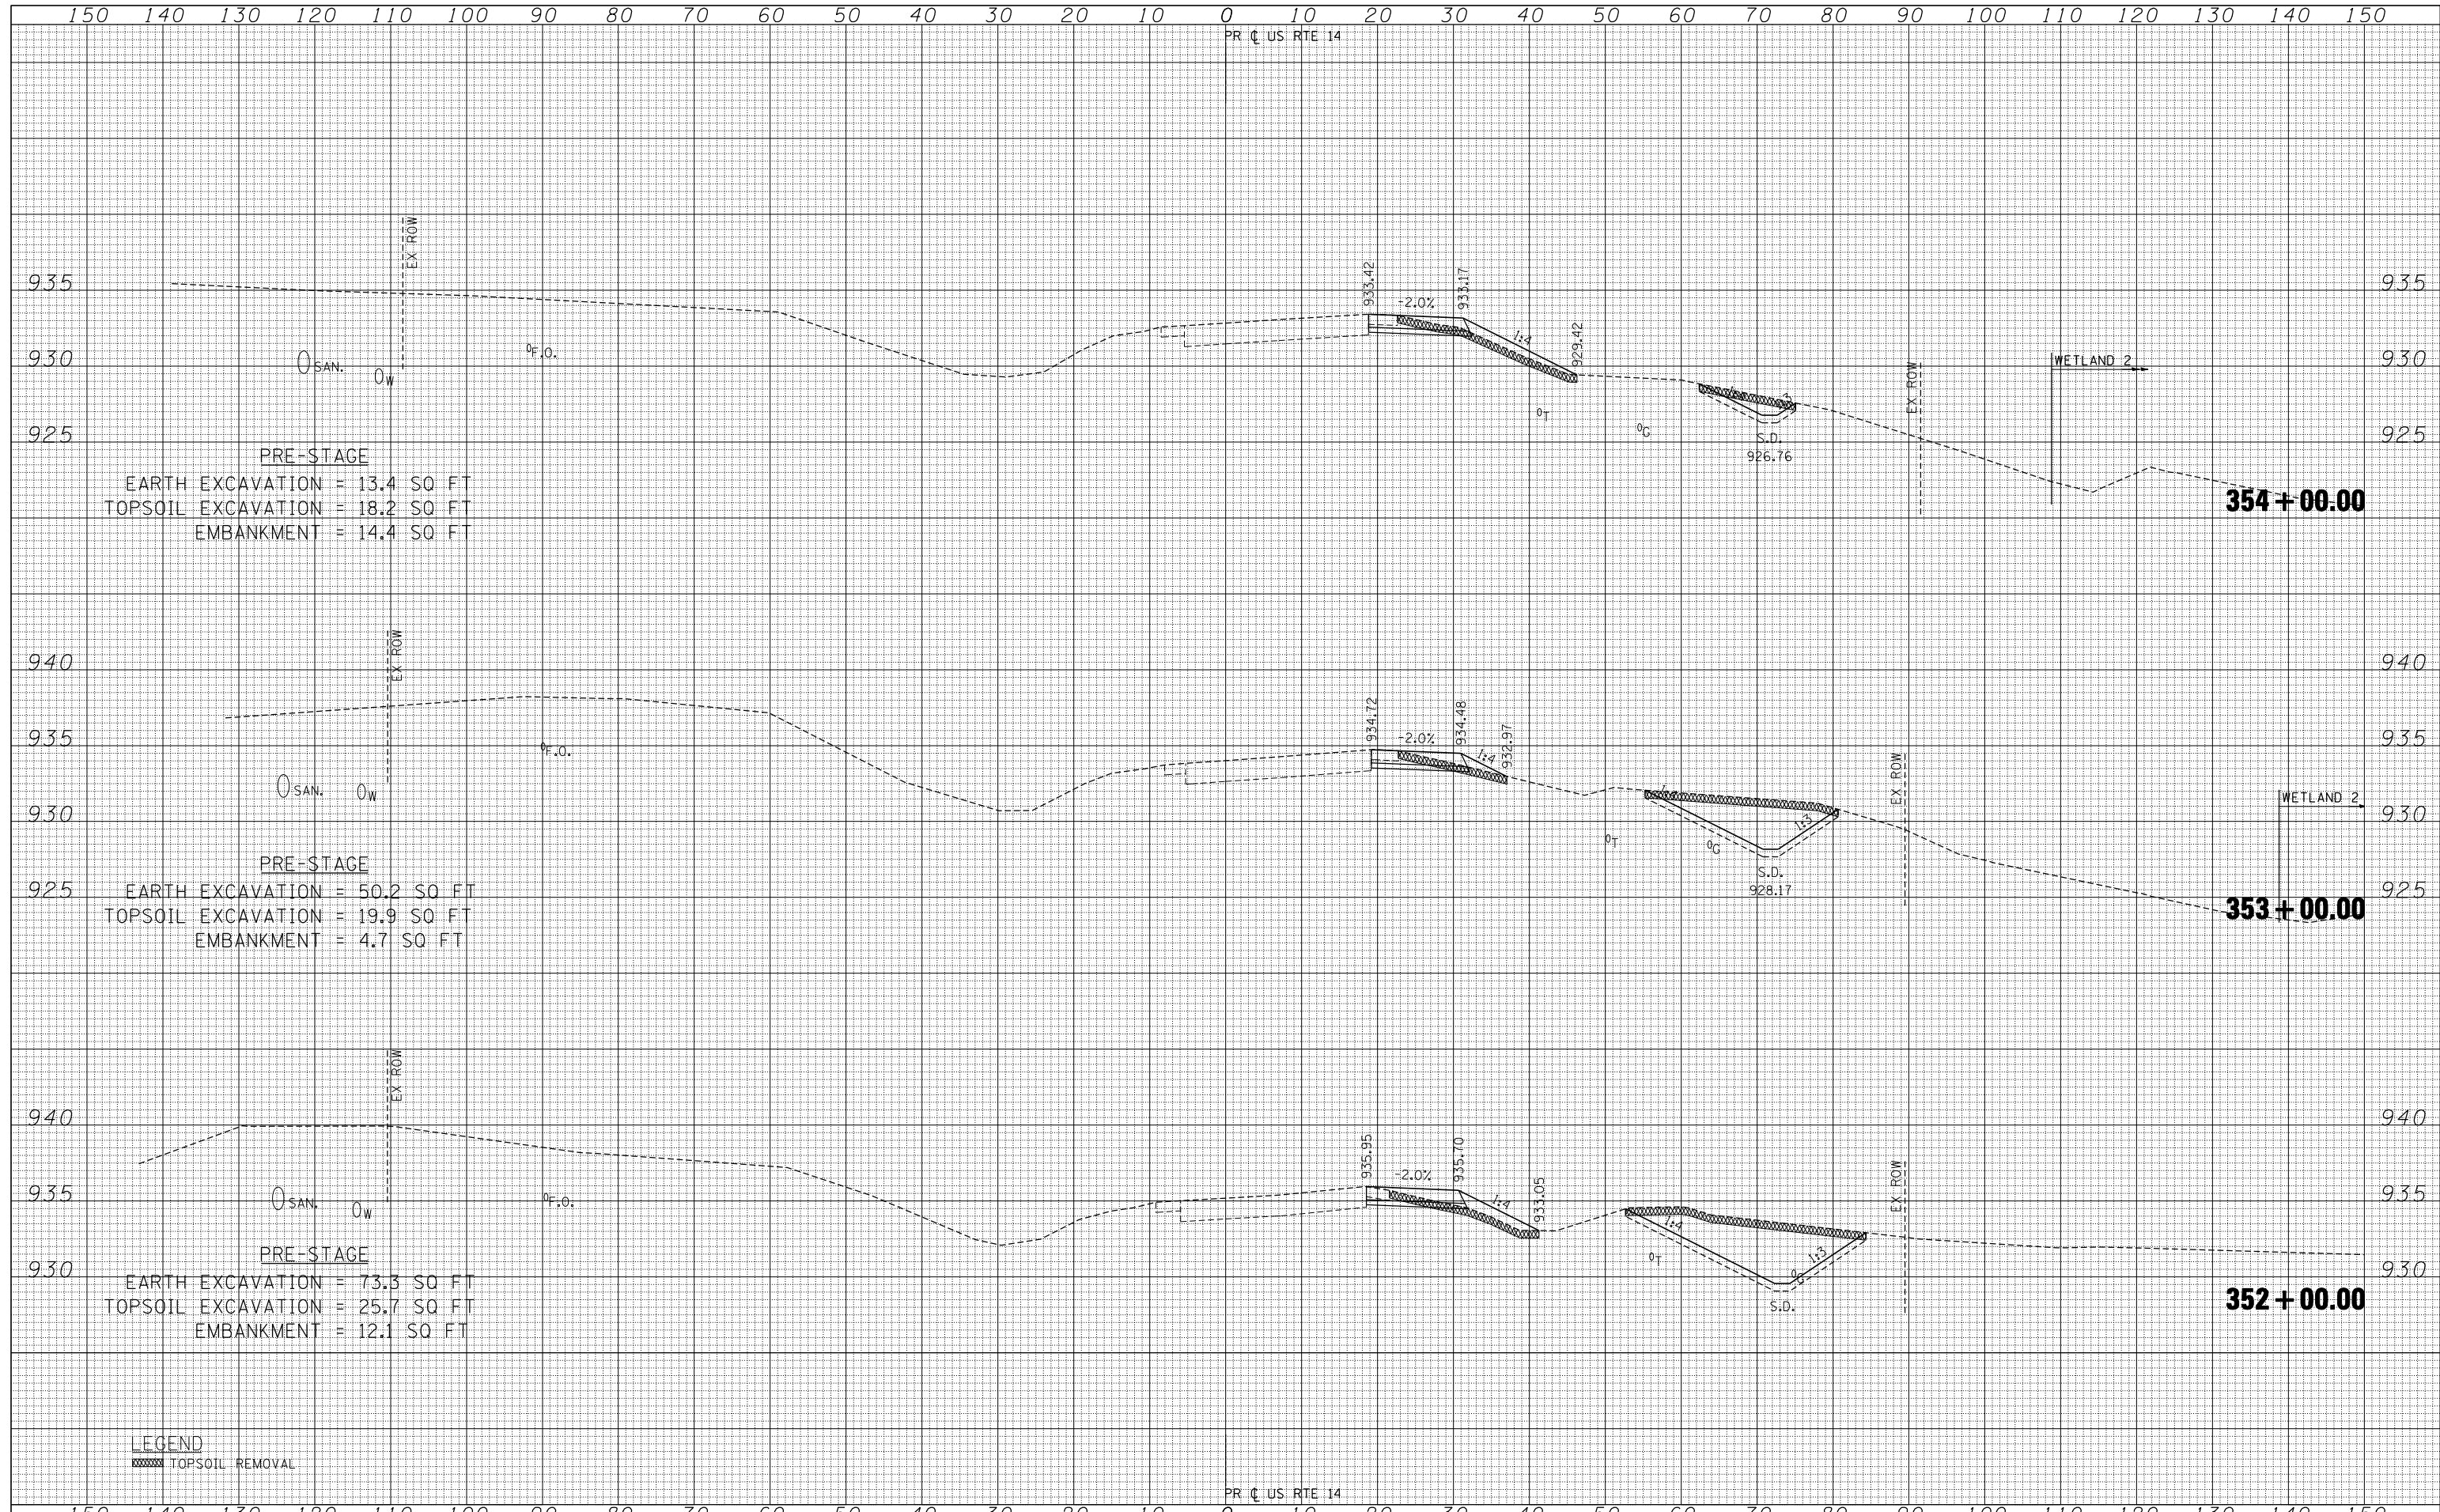

PRE-STAGE
 EARTH EXCAVATION = 13.4 SQ FT
 TOPSOIL EXCAVATION = 18.2 SQ FT
 EMBANKMENT = 14.4 SQ FT

PRE-STAGE
 EARTH EXCAVATION = 50.2 SQ FT
 TOPSOIL EXCAVATION = 19.9 SQ FT
 EMBANKMENT = 4.7 SQ FT

PRE-STAGE
 EARTH EXCAVATION = 73.3 SQ FT
 TOPSOIL EXCAVATION = 25.7 SQ FT
 EMBANKMENT = 12.1 SQ FT

LEGEND
 TOPSOIL REMOVAL

FILE NAME =	USER NAME = *USER*	DESIGNED -	REVISED -	STATE OF ILLINOIS DEPARTMENT OF TRANSPORTATION	U.S. ROUTE 14 PRE-STAGE CROSS SECTIONS	F.A.P. RTE. 305	SECTION 27R-2	COUNTY MCHENRY	TOTAL SHEETS 673	SHEET NO. 154
FILEL		DRAWN - AG	REVISED -			CONTRACT NO. 62268				
PLOT SCALE = *SCALE*		CHECKED - BRH	REVISED -			ILLINOIS FED. AID PROJECT				
PLOT DATE = *DATE*		DATE - 11/01/13	REVISED -			SCALE: HORIZ. 1" = 10' VERT. 1" = 5' STA. 352+00.00 TO STA. 354+00.00				