


DATE	
BY	
SURVEYED	
PLOTTED	
TEMPLATE	
AREAS	
CHECKED	
NO.	

DATE	
BY	
SURVEYED	
PLOTTED	
TEMPLATE	
AREAS	
CHECKED	
NO.	

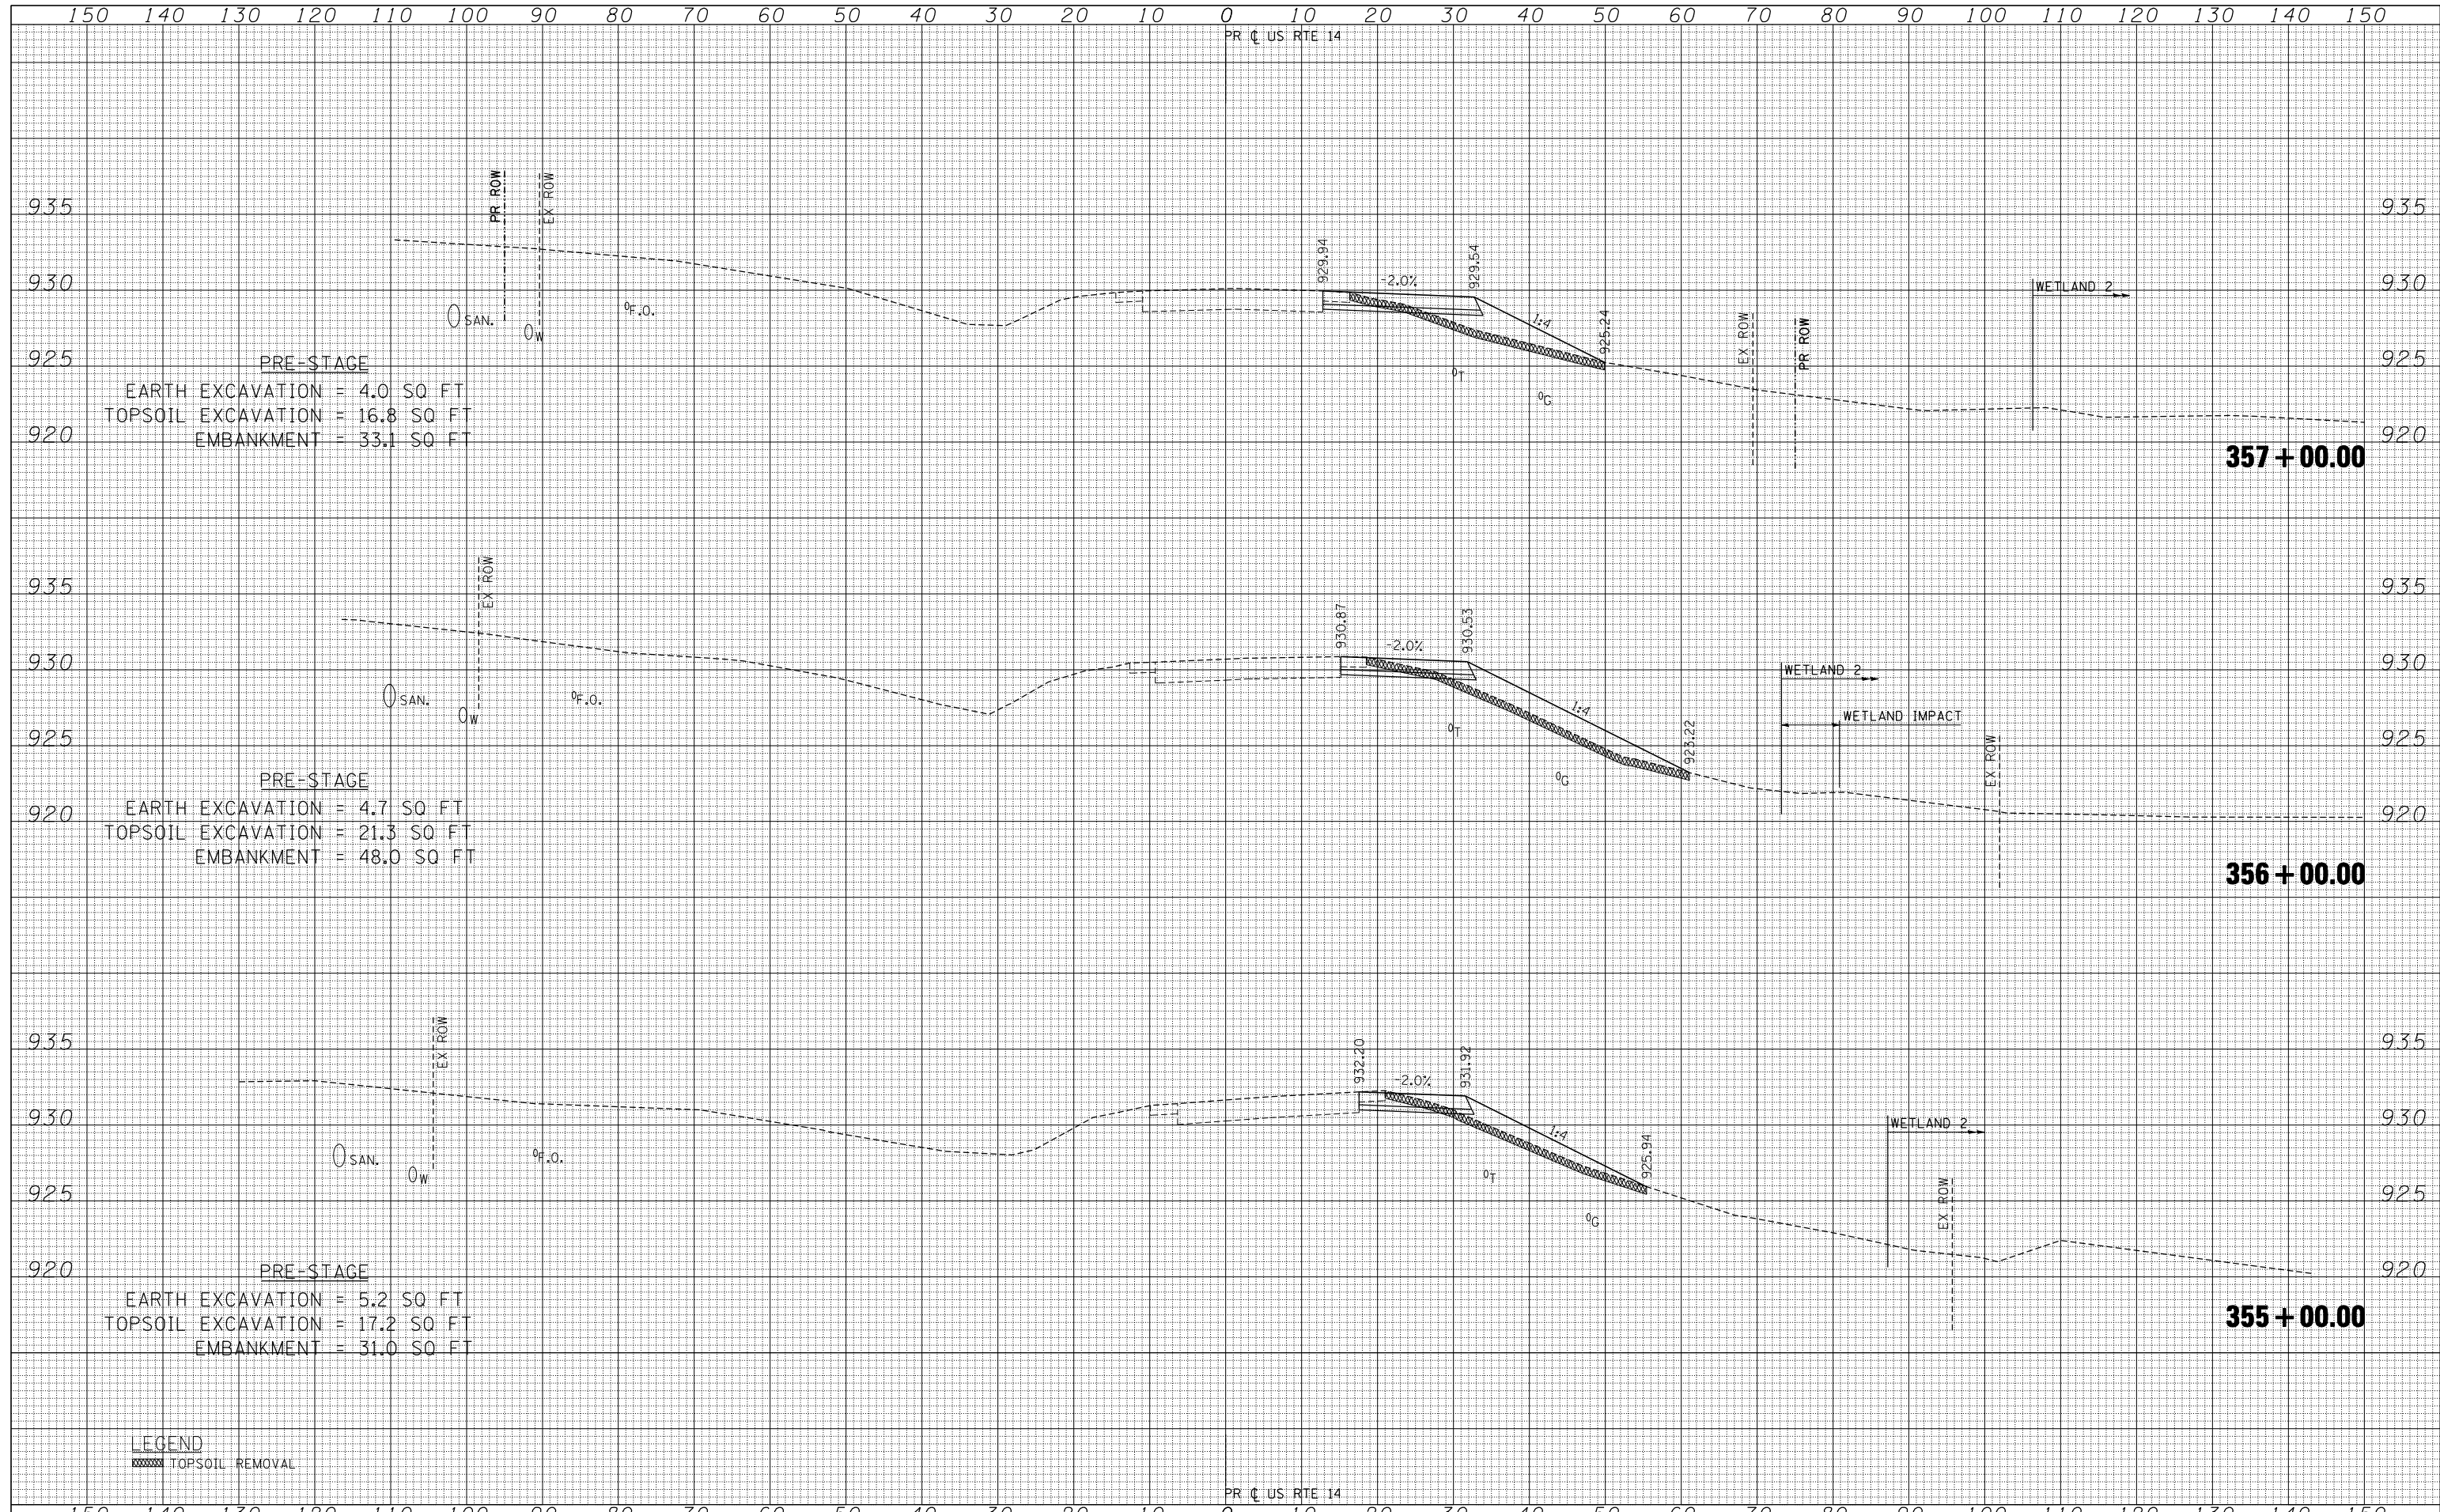

PRE-STAGE  
 EARTH EXCAVATION = 4.0 SQ FT  
 TOPSOIL EXCAVATION = 16.8 SQ FT  
 EMBANKMENT = 33.1 SQ FT

PRE-STAGE  
 EARTH EXCAVATION = 4.7 SQ FT  
 TOPSOIL EXCAVATION = 21.3 SQ FT  
 EMBANKMENT = 48.0 SQ FT

PRE-STAGE  
 EARTH EXCAVATION = 5.2 SQ FT  
 TOPSOIL EXCAVATION = 17.2 SQ FT  
 EMBANKMENT = 31.0 SQ FT

LEGEND  
 [Hatched Box] TOPSOIL REMOVAL

FILE NAME =	USER NAME = \$USER\$	DESIGNED -	REVISED -	<b>STATE OF ILLINOIS</b> <b>DEPARTMENT OF TRANSPORTATION</b>	<b>U.S. ROUTE 14 PRE-STAGE CROSS SECTIONS</b>	F.A.P. RTE.	SECTION	COUNTY	TOTAL SHEETS	SHEET NO.	
\$FILEL\$		DRAWN - AG	REVISED -			305	27R-2	MCHENRY	673	155	
exp U.S. Services Inc. Chicago, IL BUILDINGS-EARTH & ENVIRONMENT-ENERGY INDUSTRIAL-INFRASTRUCTURE-SUSTAINABILITY	PLOT SCALE = \$SCALE\$	CHECKED - BRH	REVISED -			CONTRACT NO. 62268					
	PLOT DATE = \$DATE\$	DATE - 11/01/13	REVISED -			ILLINOIS FED. AID PROJECT					

SCALE: HORIZ. 1" = 10' VERT. 1" = 5' STA. 355+00.00 TO STA. 357+00.00