


| | |
|----------|--|
| DATE | |
| BY | |
| SURVEYED | |
| PLOTTED | |
| TEMPLATE | |
| AREAS | |
| CHECKED | |
| NO. | |

| | |
|----------|--|
| DATE | |
| BY | |
| SURVEYED | |
| PLOTTED | |
| TEMPLATE | |
| AREAS | |
| CHECKED | |
| NO. | |

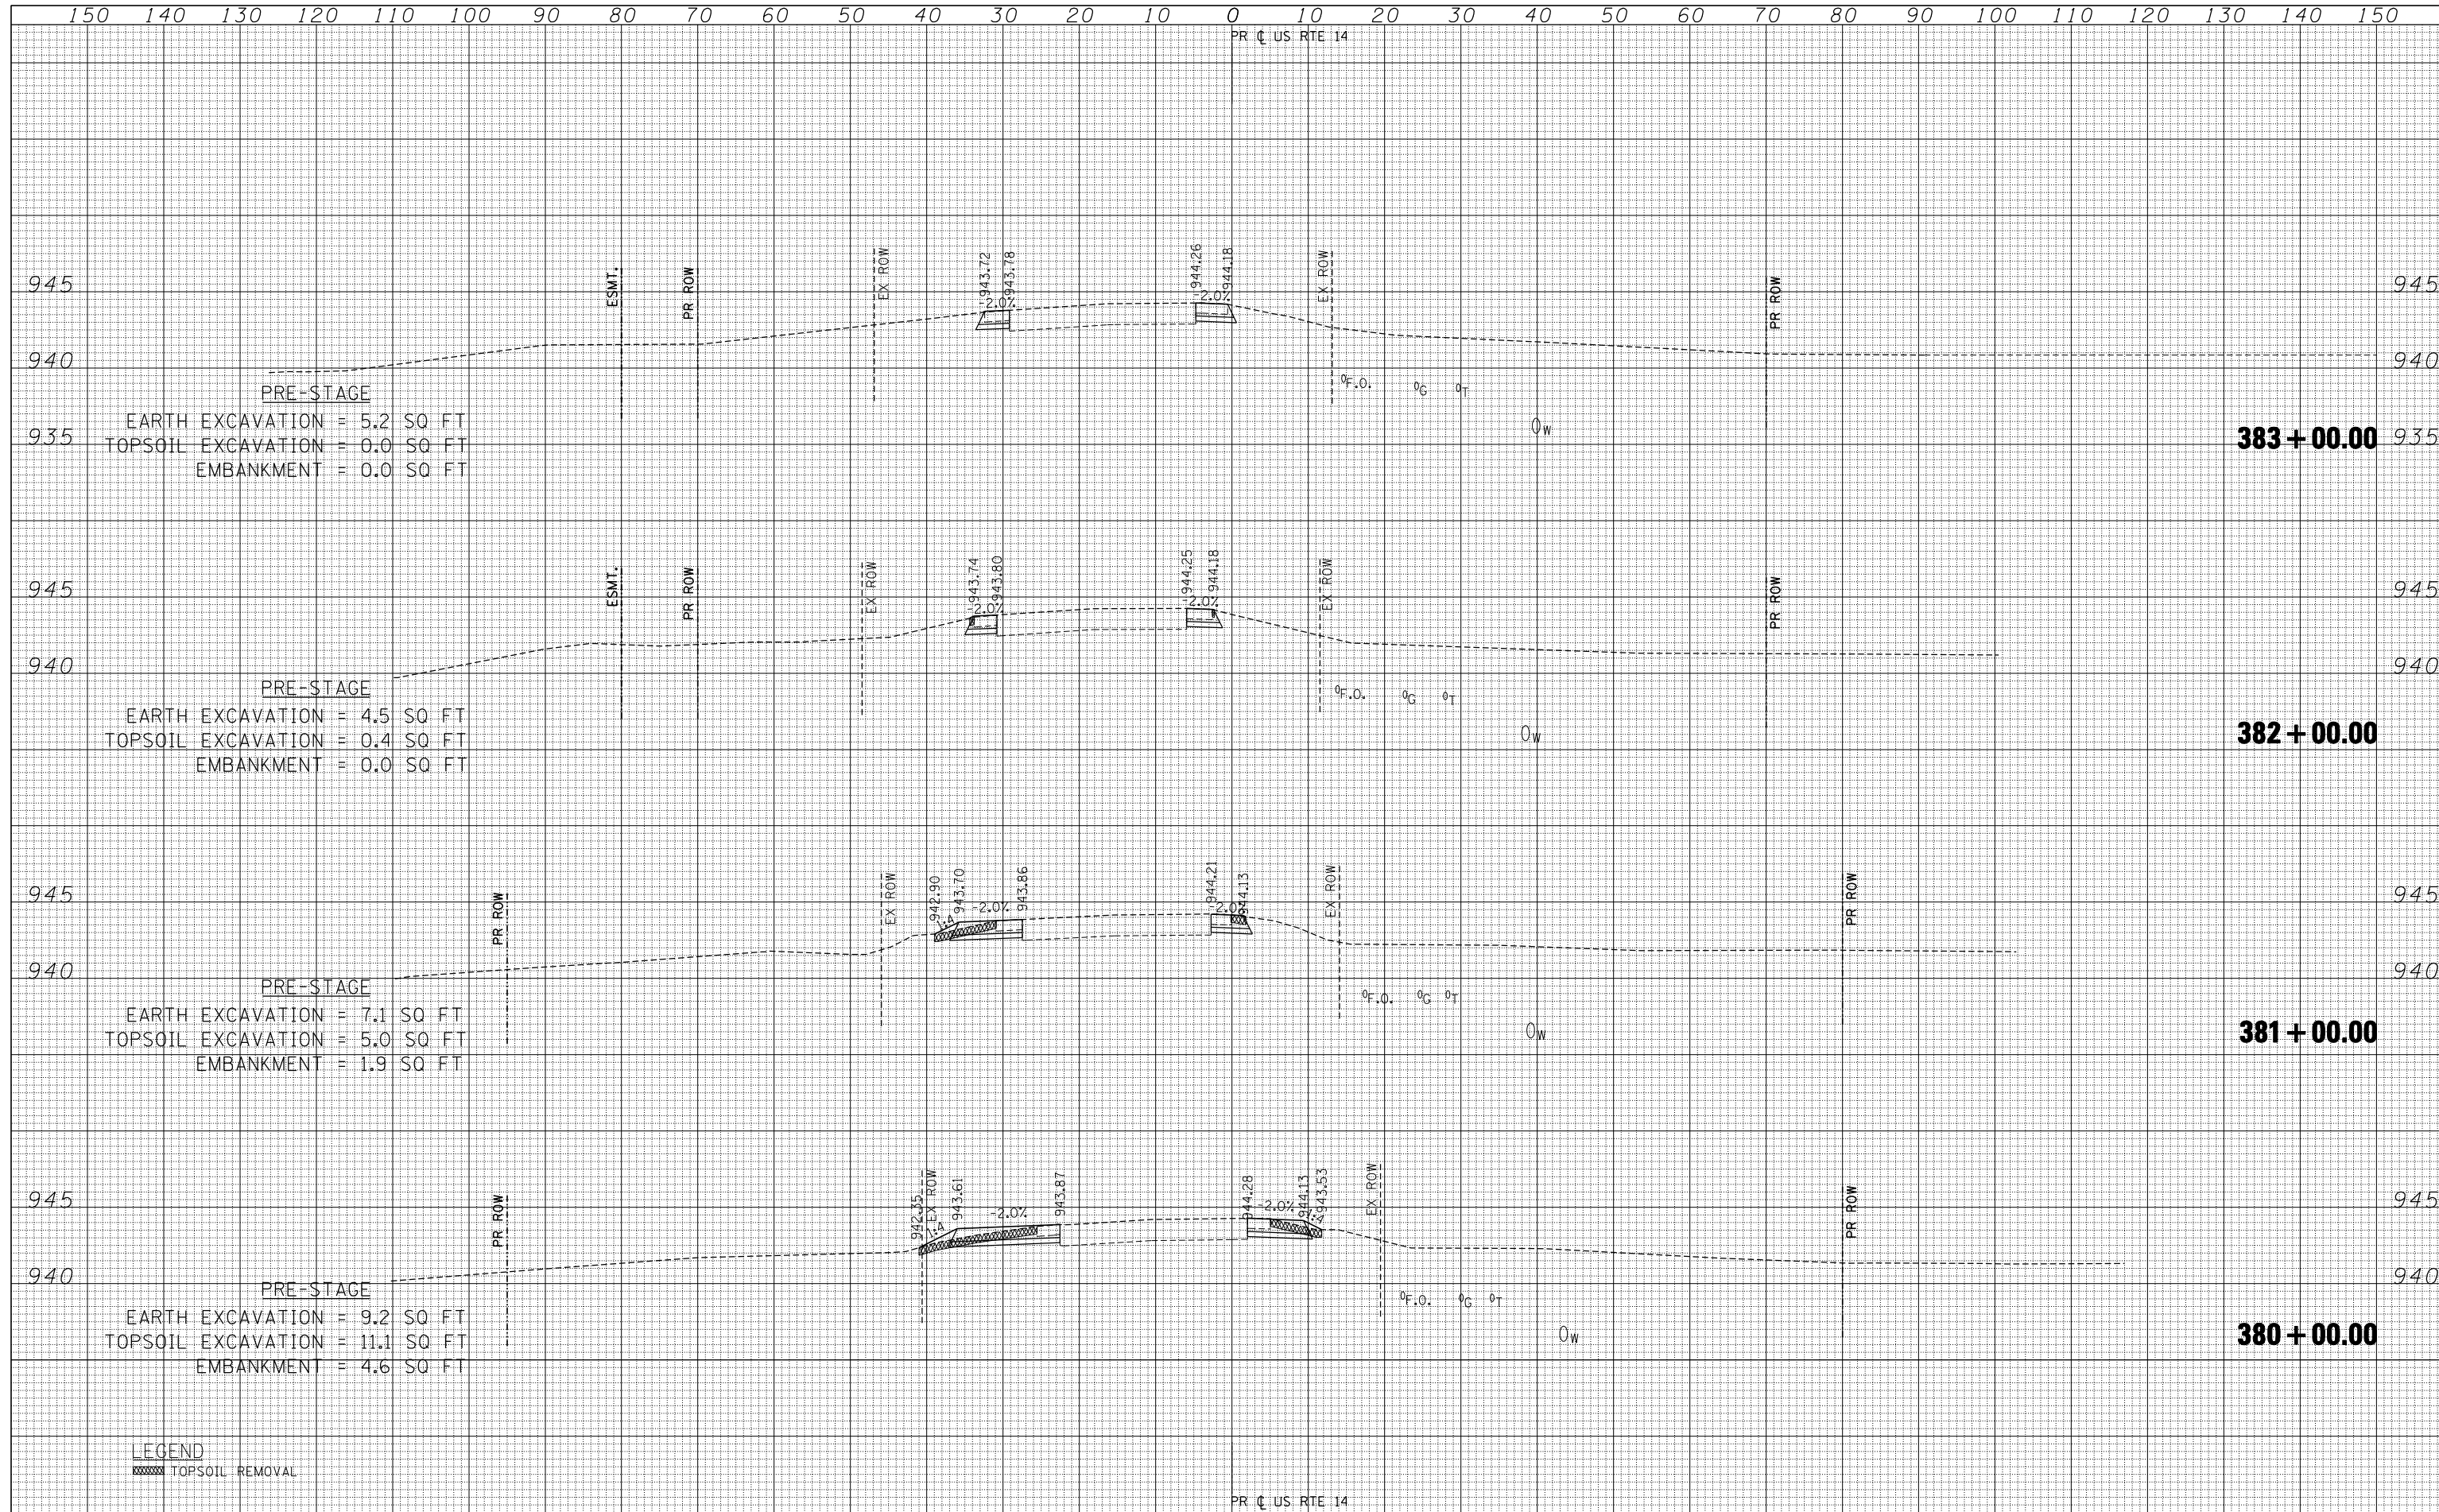

LEGEND
 TOPSOIL REMOVAL

| | | | | | | | | | | | |
|----------------------|--------------------|-----------------|-----------|---|---|---------------------------|---------|---------|--------------|-----------|--|
| FILE NAME | USER NAME = *USER* | DESIGNED - | REVISED - | STATE OF ILLINOIS DEPARTMENT OF TRANSPORTATION | U.S. ROUTE 14 PRE-STAGE CROSS SECTIONS | F.A.P. RTE. | SECTION | COUNTY | TOTAL SHEETS | SHEET NO. | |
| *FILEL* | | DRAWN - AG | REVISED - | | | 305 | 27R-2 | MCHENRY | 673 | 163 | |
| PLOT SCALE = *SCALE* | | CHECKED - BRH | REVISED - | | | CONTRACT NO. 62268 | | | | | |
| PLOT DATE = *DATE* | | DATE - 11/01/13 | REVISED - | | | ILLINOIS FED. AID PROJECT | | | | | |

SCALE: HORIZ. 1" = 10' VERT. 1" = 5' STA. 380+00.00 TO STA. 383+00.00