


DATE	
BY	
FINAL SURVEY NO.	
SURVEYED PLOTTED TEMPLATE AREAS CHECKED	
NOTE BOOK NO.	

DATE	
BY	
ORIGINAL SURVEY NO.	
SURVEYED PLOTTED TEMPLATE AREAS CHECKED	
NOTE BOOK NO.	

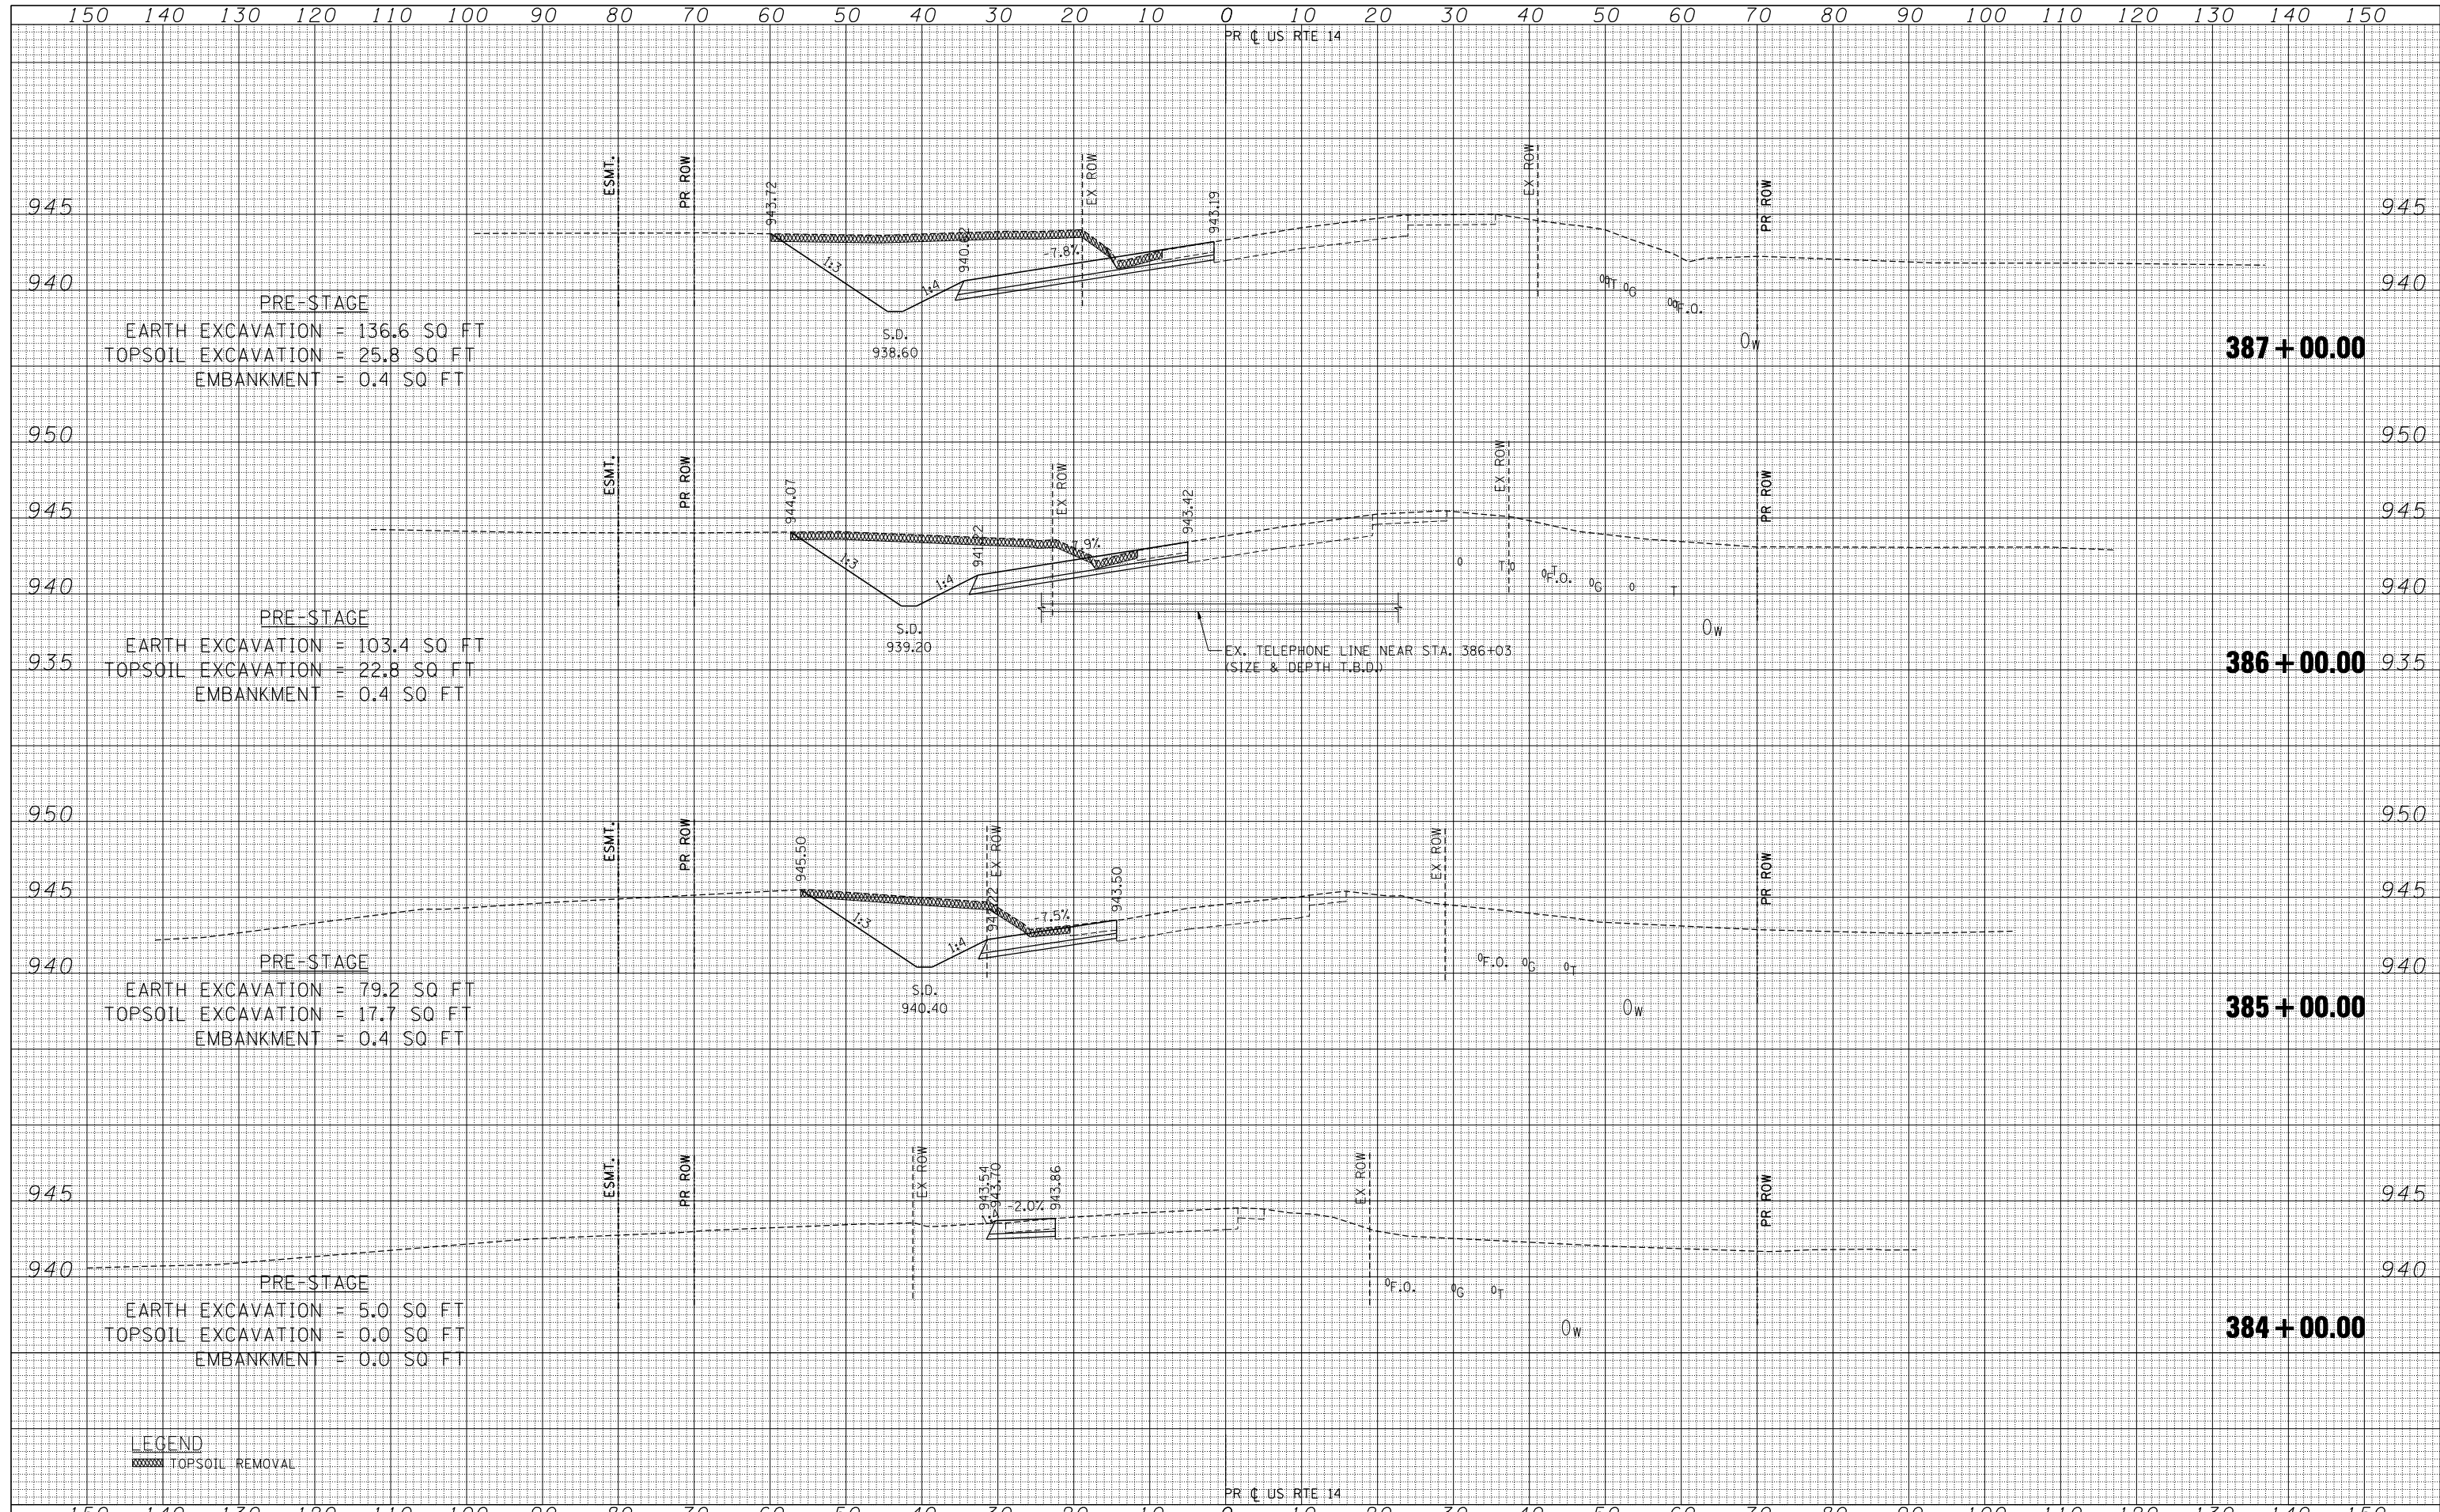

LEGEND
 TOPSOIL REMOVAL

FILE NAME	USER NAME = \$USER\$	DESIGNED -	REVISED -	STATE OF ILLINOIS DEPARTMENT OF TRANSPORTATION	U.S. ROUTE 14 PRE-STAGE CROSS SECTIONS	F.A.P. RTE. 305	SECTION 27R-2	COUNTY MCHENRY	TOTAL SHEETS 673	SHEET NO. 164	
\$FILEL\$		DRAWN - AG	REVISED -			SCALE: HORIZ. 1" = 10'	VERT. 1" = 5'	STA. 384+00.00 TO STA. 387+00.00	CONTRACT NO. 62268		ILLINOIS FED. AID PROJECT
\$PLOT SCALE = \$SCALE\$		CHECKED - BRH	REVISED -								
\$PLOT DATE = \$DATE\$		DATE - 11/01/13	REVISED -								