


DATE	
BY	
FINAL SURVEY	
SURVEYED	
PLOTTED	
TEMPLATE	
NOTE BOOK	
AREAS	
CHECKED	
NO.	

DATE	
BY	
ORIGINAL SURVEY	
SURVEYED	
PLOTTED	
TEMPLATE	
NOTE BOOK	
AREAS	
CHECKED	
NO.	

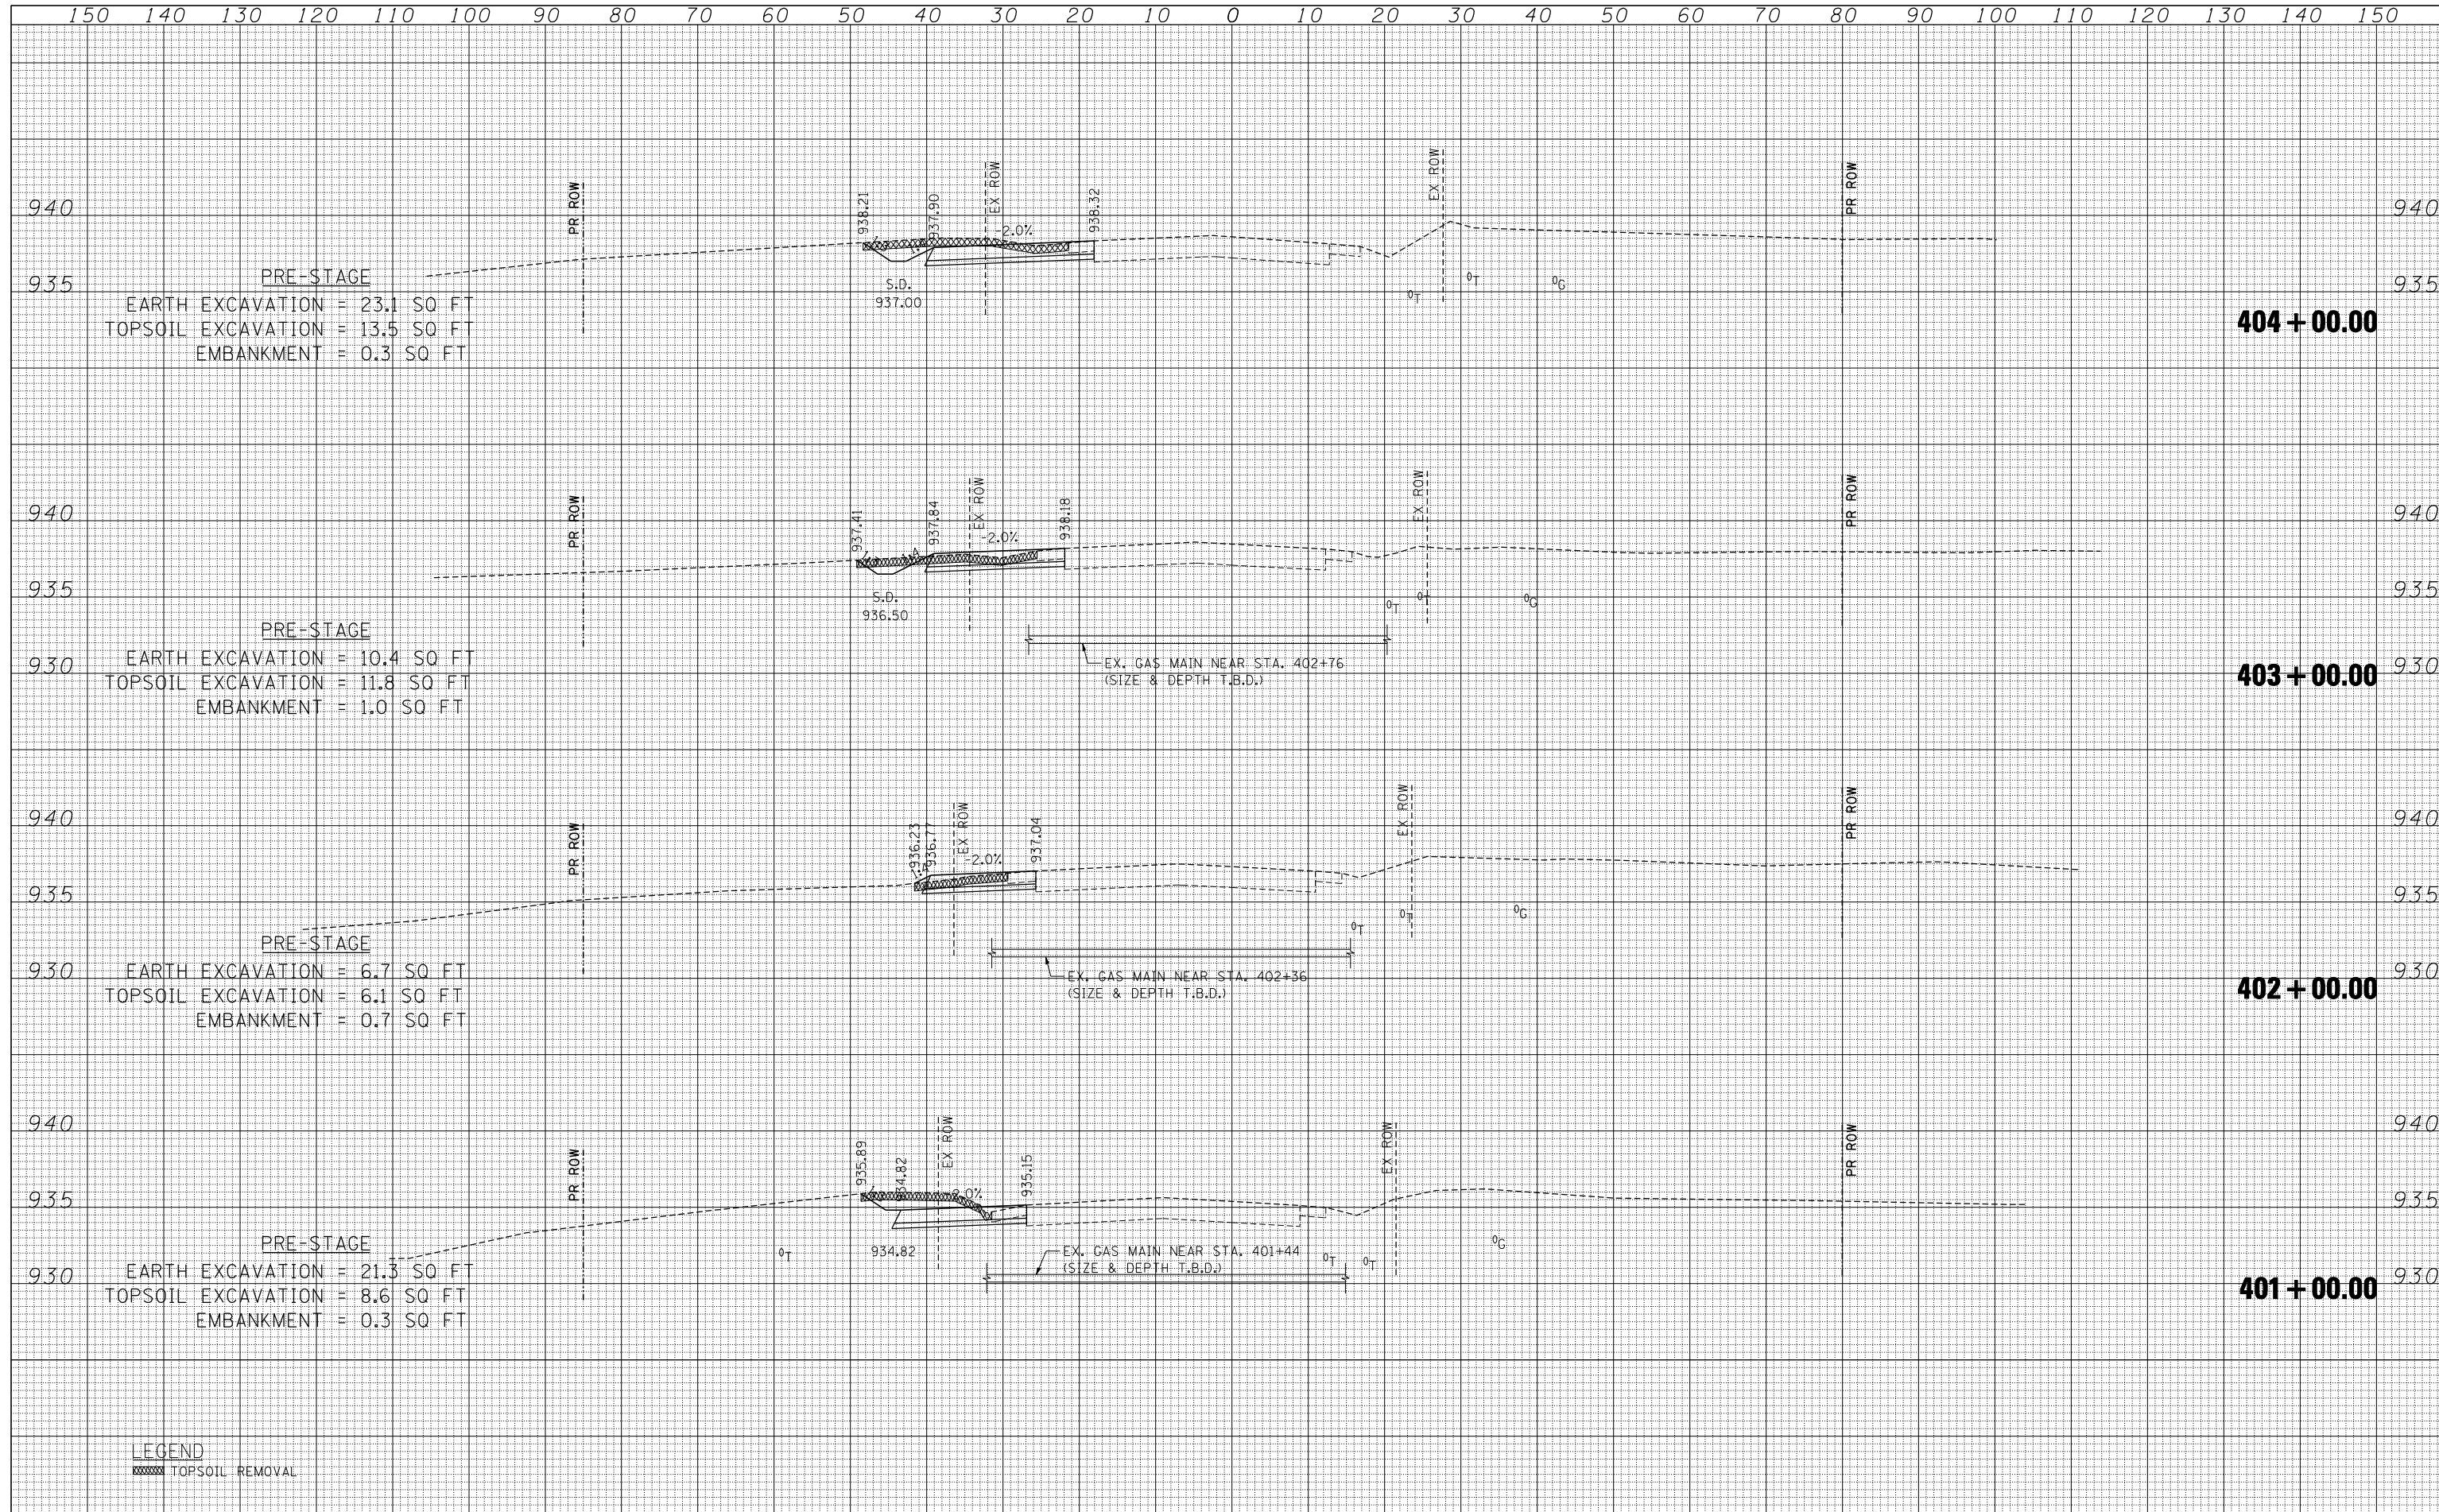

LEGEND
 TOPSOIL REMOVAL

FILE NAME	USER NAME	DESIGNED	REVISED	F.A.P. RTE.	SECTION	COUNTY	TOTAL SHEETS	SHEET NO.
FILEL	*USER*	DRAWN - AG	REVISED -	305	27R-2	MCHENRY	673	169
		CHECKED - BRH	REVISED -					CONTRACT NO. 62268
		DATE - 11/01/13	REVISED -					ILLINOIS FED. AID PROJECT
exp U.S. Services Inc. Chicago, IL BUILDING - EARTH & ENVIRONMENT - ENERGY INDUSTRIAL - INFRASTRUCTURE - SUSTAINABILITY				STATE OF ILLINOIS DEPARTMENT OF TRANSPORTATION		U.S. ROUTE 14 PRE-STAGE CROSS SECTIONS		SCALE: HORIZ. 1" = 10' VERT. 1" = 5' STA. 401+00.00 TO STA. 404+00.00