


| | |
|--------------|---------------|
| DATE | |
| BY | |
| FINAL SURVEY | SURVEYED |
| NOTE BOOK | PLOTTED |
| NO. | TEMPLATE |
| | AREAS CHECKED |
| | AREAS CHECKED |

| | |
|-----------------|---------------|
| DATE | |
| BY | |
| ORIGINAL SURVEY | SURVEYED |
| NOTE BOOK | PLOTTED |
| NO. | TEMPLATE |
| | AREAS CHECKED |
| | AREAS CHECKED |

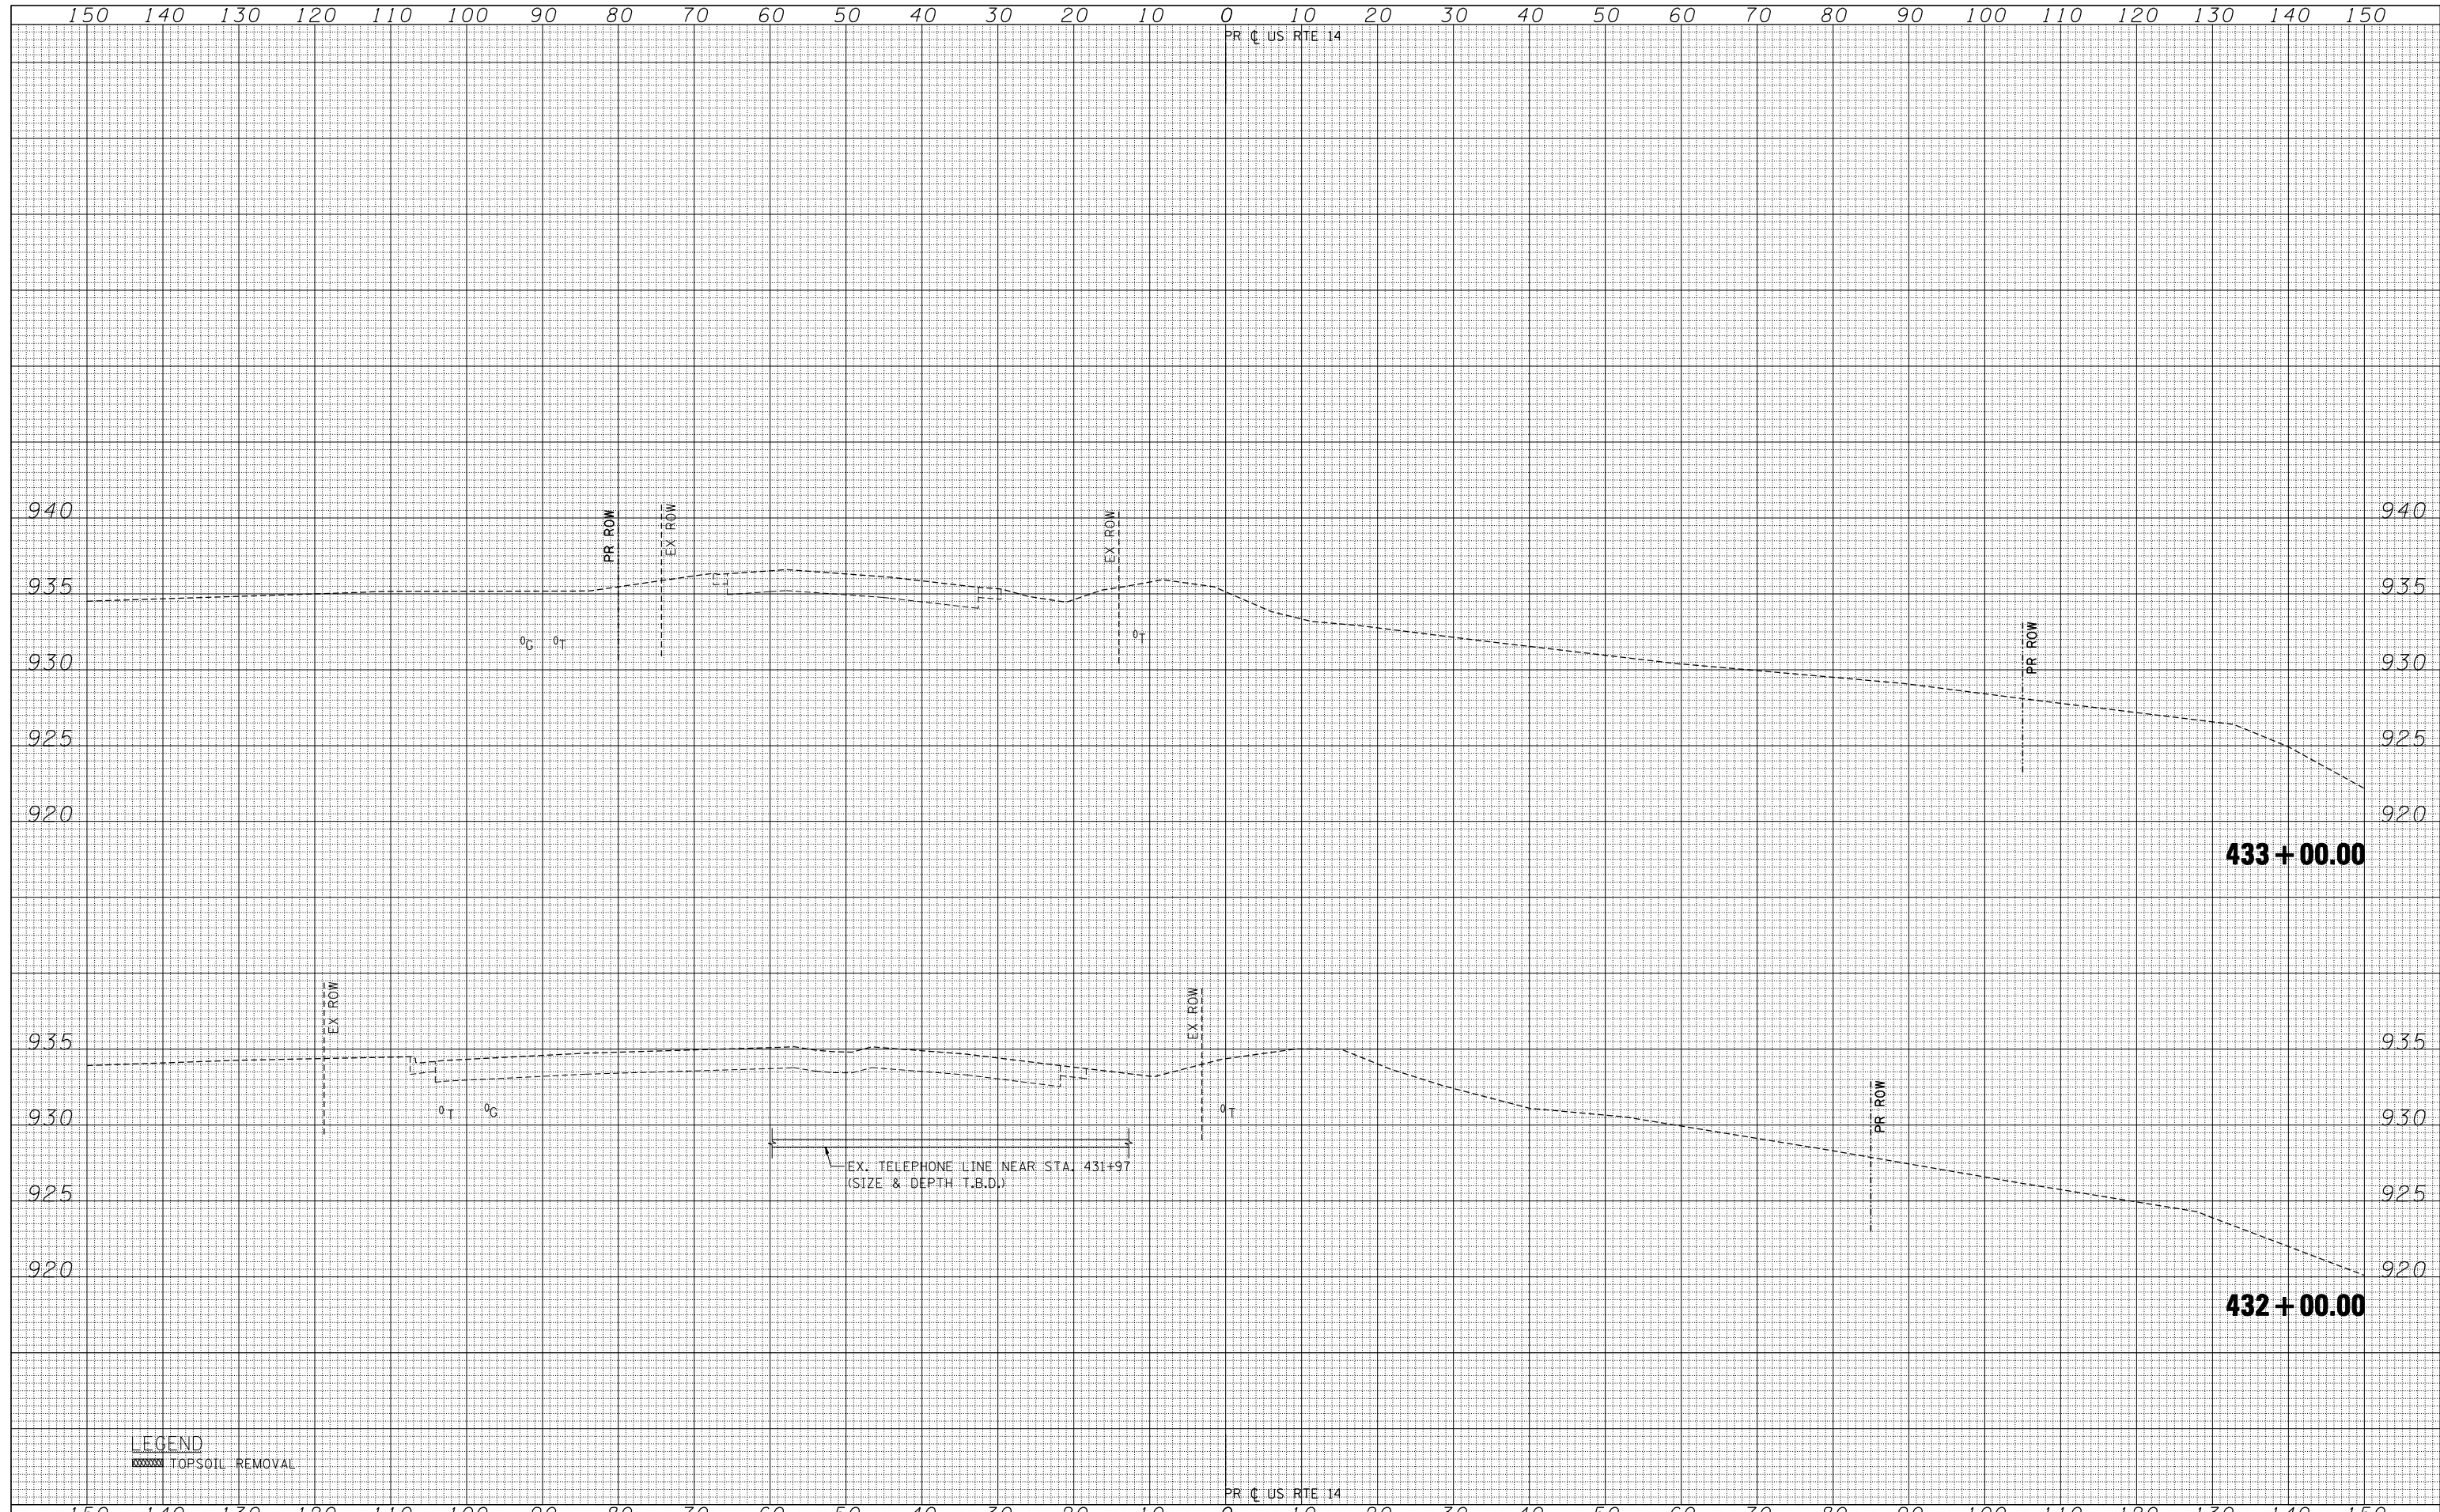

LEGEND
 TOPSOIL REMOVAL

| | | | | | | | | | | | |
|--|------------------------|-----------------|-----------|---|---|--------------------------------------|----------------------------------|---------------------------|--------------|-----------|--|
| FILE NAME * | USER NAME * \$USER\$ | DESIGNED - | REVISED - | STATE OF ILLINOIS DEPARTMENT OF TRANSPORTATION | U.S. ROUTE 14 PRE-STAGE CROSS SECTIONS | F.A.P. RTE. | SECTION | COUNTY | TOTAL SHEETS | SHEET NO. | |
| *FILEL\$ | | DRAWN - AG | REVISED - | | | 305 | 27R-2 | MCHENRY | 673 | 180 | |
| exp U.S. Services Inc. Chicago, IL BUILDINGS-EARTH & ENVIRONMENT-ENERGY INDUSTRIAL-INFRASTRUCTURE-SUSTAINABILITY | PLOT SCALE * \$SCALE\$ | CHECKED - BRH | REVISED - | | | CONTRACT NO. 62268 | | ILLINOIS FED. AID PROJECT | | | |
| | PLOT DATE * \$DATE\$ | DATE - 11/01/13 | REVISED - | | | SCALE: HORIZ. 1" = 10' VERT. 1" = 5' | STA. 432+00.00 TO STA. 433+00.00 | | | | |