


DATE	
BY	
SURVEYED	
PLOTTED	
TEMPLATE	
AREAS	
AREAS CHECKED	
NO.	

DATE	
BY	
SURVEYED	
PLOTTED	
TEMPLATE	
AREAS	
AREAS CHECKED	
NO.	

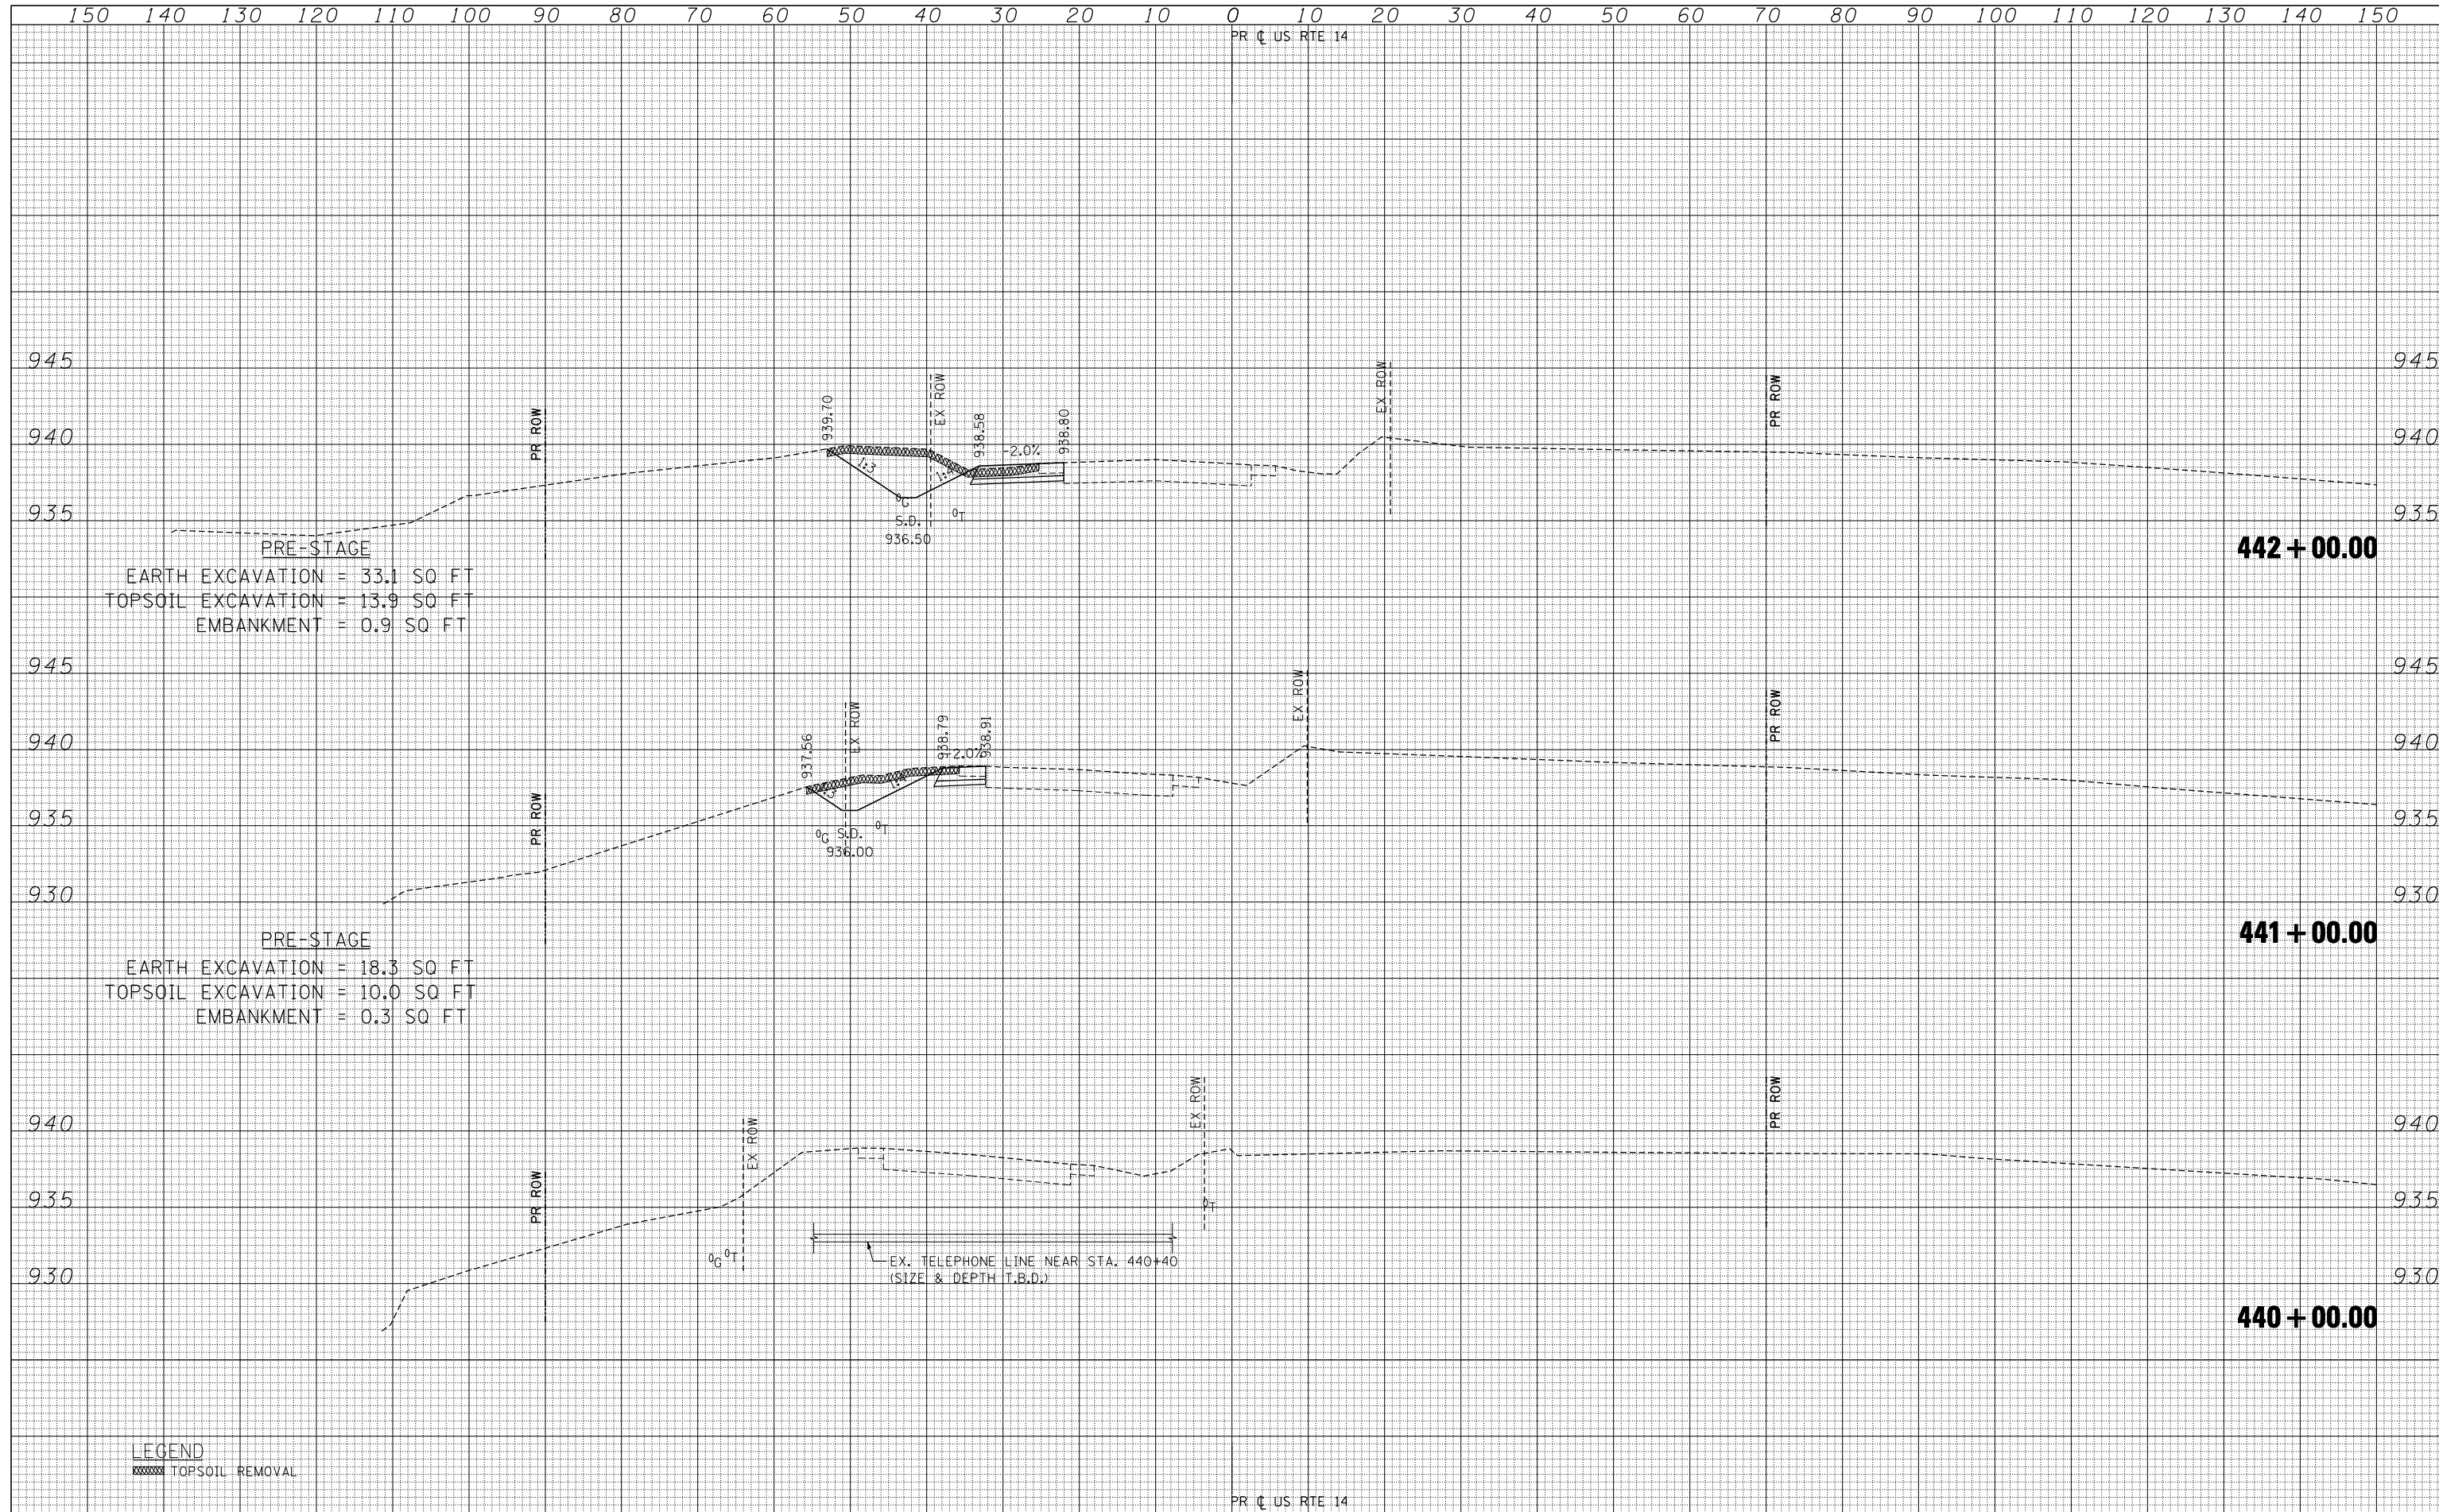

PRE-STAGE
 EARTH EXCAVATION = 33.1 SQ FT
 TOPSOIL EXCAVATION = 13.9 SQ FT
 EMBANKMENT = 0.9 SQ FT

PRE-STAGE
 EARTH EXCAVATION = 18.3 SQ FT
 TOPSOIL EXCAVATION = 10.0 SQ FT
 EMBANKMENT = 0.3 SQ FT

LEGEND
 [Hatched Box] TOPSOIL REMOVAL

FILE NAME =	USER NAME = *USER*	DESIGNED -	REVISED -	STATE OF ILLINOIS DEPARTMENT OF TRANSPORTATION	U.S. ROUTE 14 PRE-STAGE CROSS SECTIONS	F.A.P. RTE. 305	SECTION 27R-2	COUNTY MCHENRY	TOTAL SHEETS 673	SHEET NO. 183	
FILEL		DRAWN - AG	REVISED -			CONTRACT NO. 62268					
PLOT SCALE = *SCALE*		CHECKED - BRH	REVISED -			ILLINOIS FED. AID PROJECT					
PLOT DATE = *DATE*		DATE - 11/01/13	REVISED -			SCALE: HORIZ. 1" = 10' VERT. 1" = 5' STA. 440+00.00 TO STA. 442+00.00					