


DATE	
BY	
FINAL SURVEY	SURVEYED
NOTE BOOK	PLOTTED
NO.	TEMPLATE
	AREAS
	CHECKED

DATE	
BY	
ORIGINAL SURVEY	SURVEYED
NOTE BOOK	PLOTTED
NO.	TEMPLATE
	AREAS
	CHECKED

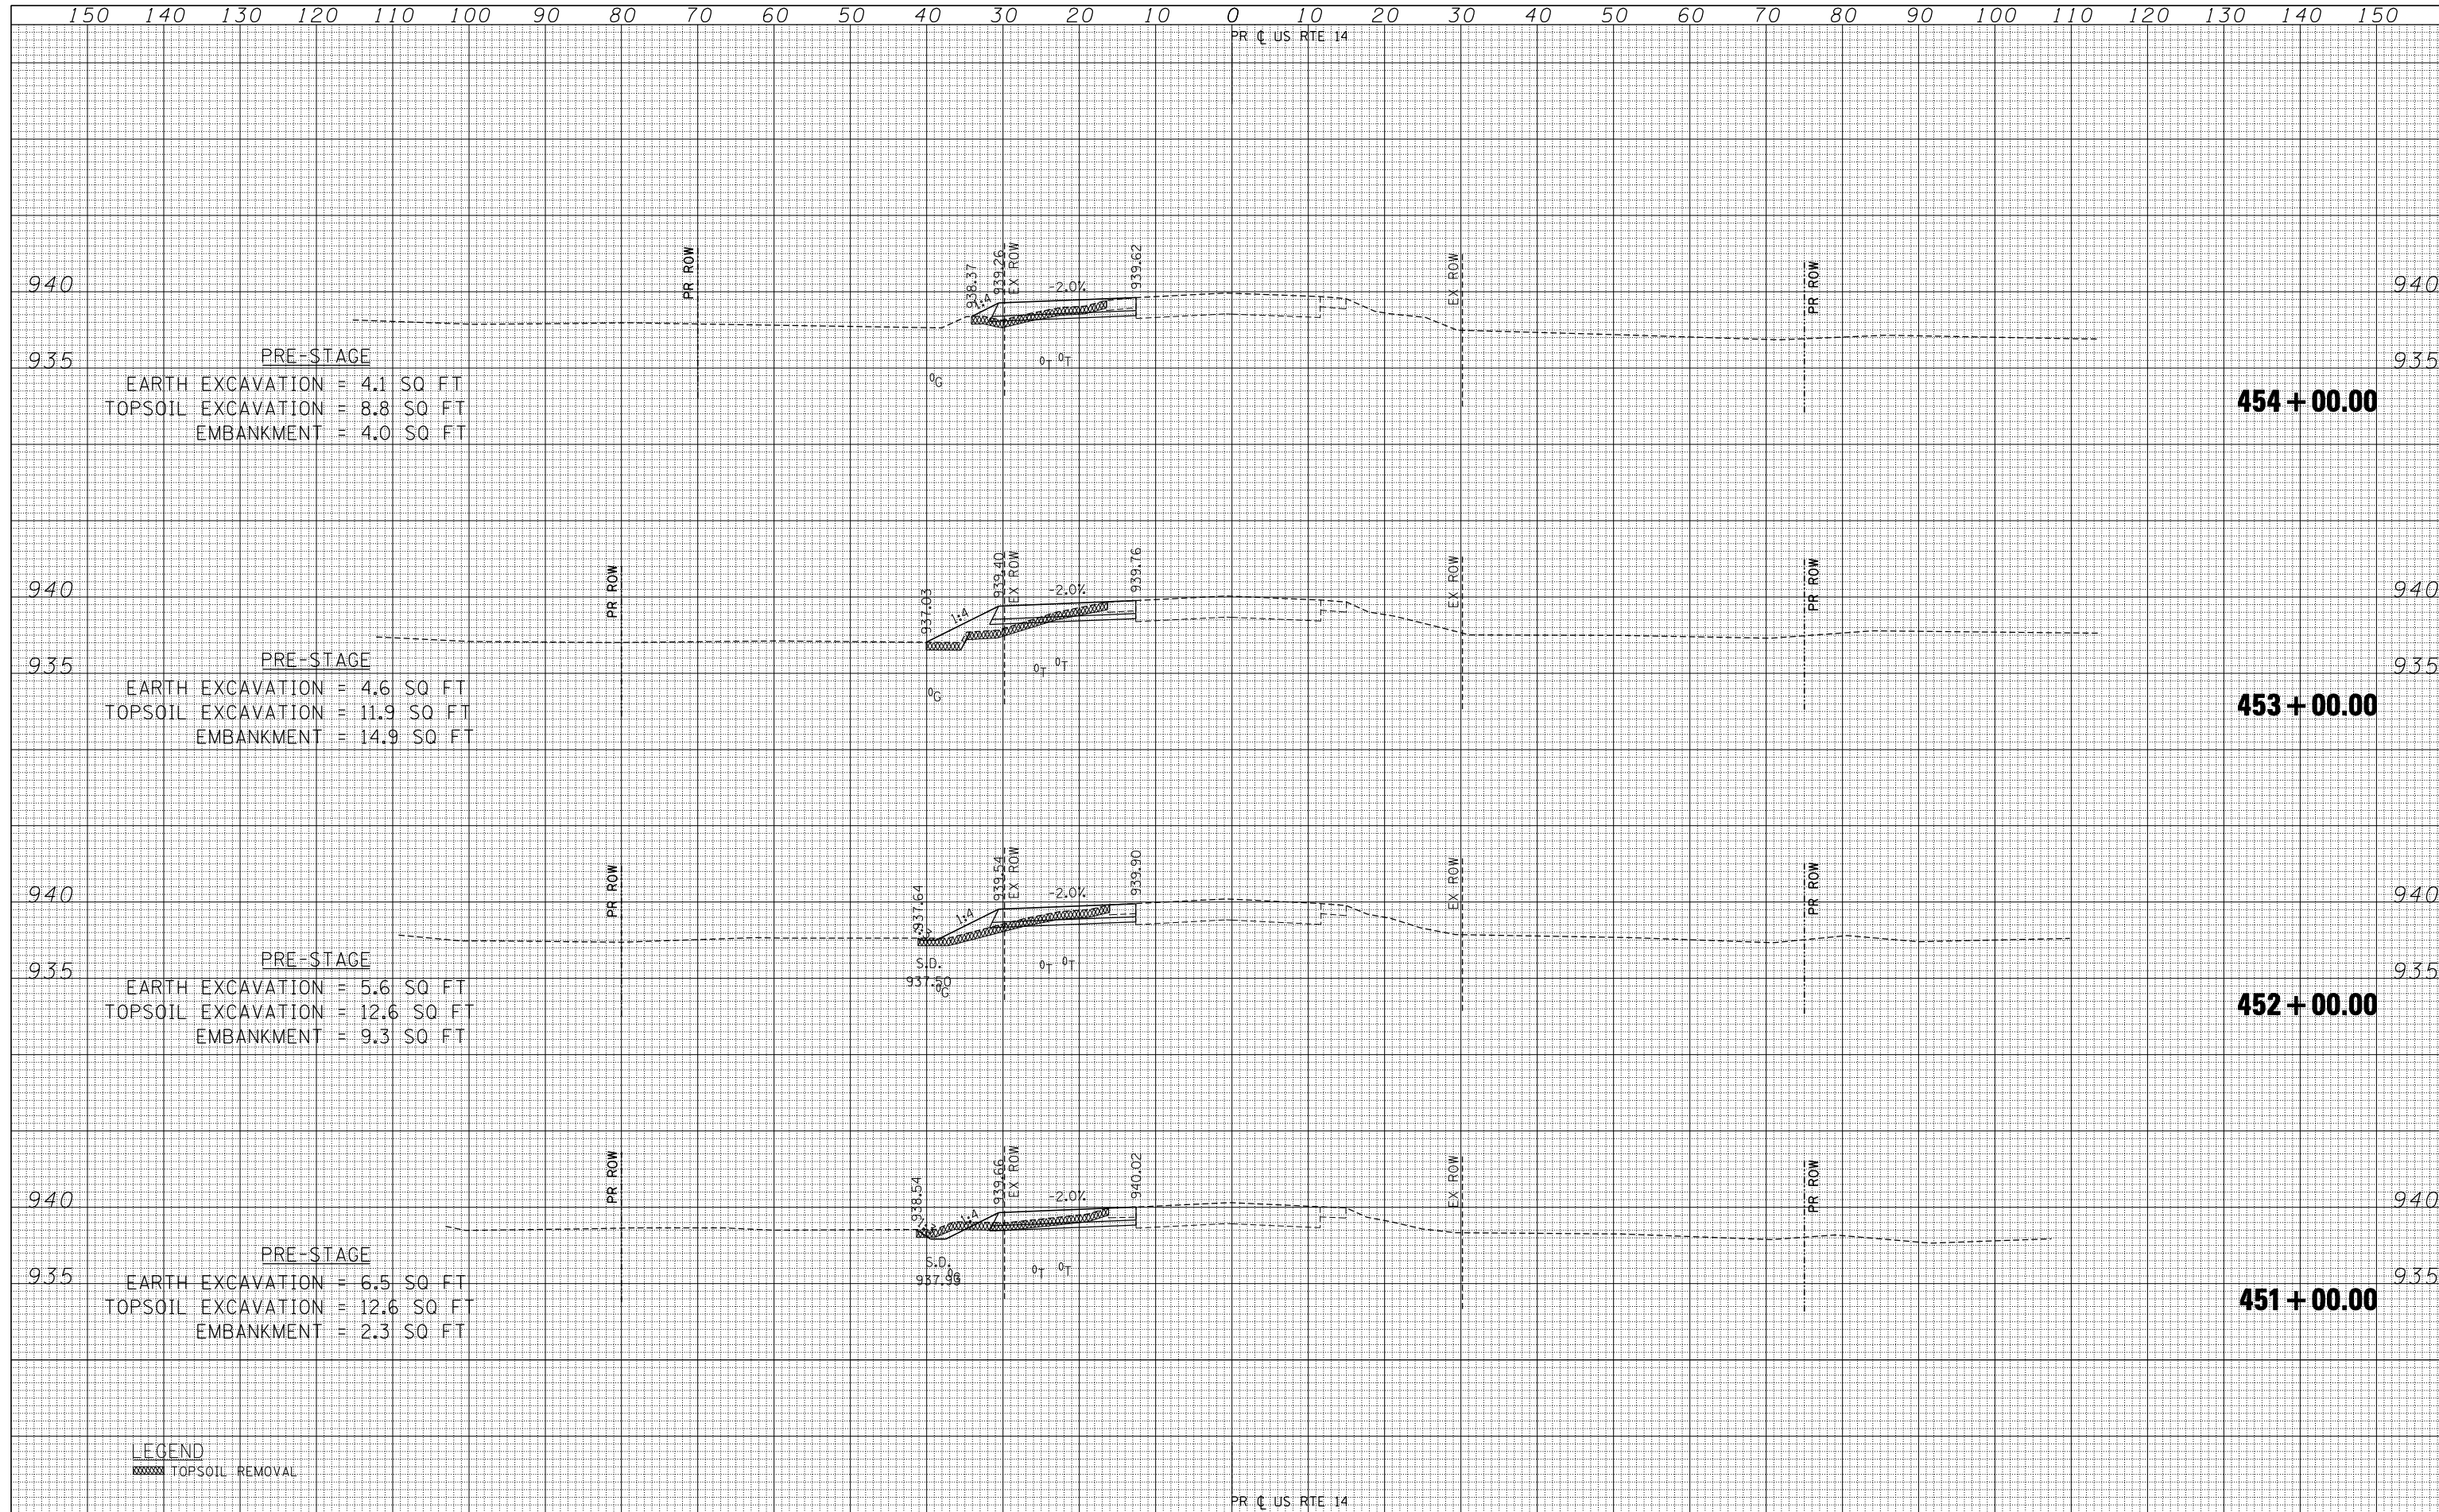

FILE NAME	USER NAME	DESIGNED	REVISED	<b>STATE OF ILLINOIS</b> <b>DEPARTMENT OF TRANSPORTATION</b>	<b>U.S. ROUTE 14 PRE-STAGE CROSS SECTIONS</b>	F.A.P. RTE.	SECTION	COUNTY	TOTAL SHEETS	SHEET NO.
*FILEL*		DRAWN	REVISED			305	27R-2	MCHENRY	673	186
PLOT SCALE	*SCALE*	CHECKED	REVISED			CONTRACT NO. 62268				
PLOT DATE	*DATE*	DATE	REVISED			ILLINOIS FED. AID PROJECT				

exp U.S. Services Inc.  
 CHICAGO, IL  
 BUILDING- EARTH & ENVIRONMENT-ENERGY  
 INDUSTRIAL- INFRASTRUCTURE- SUSTAINABILITY

SCALE: HORIZ. 1" = 10' VERT. 1" = 5'  
 STA. 451+00.00 TO STA. 454+00.00