


DATE	
BY	
FINAL SURVEY	SURVEYED
NOTE BOOK	PLOTTED
NO.	TEMPLATE
	AREAS
	CHECKED

DATE	
BY	
ORIGINAL SURVEY	SURVEYED
NOTE BOOK	PLOTTED
NO.	TEMPLATE
	AREAS
	CHECKED

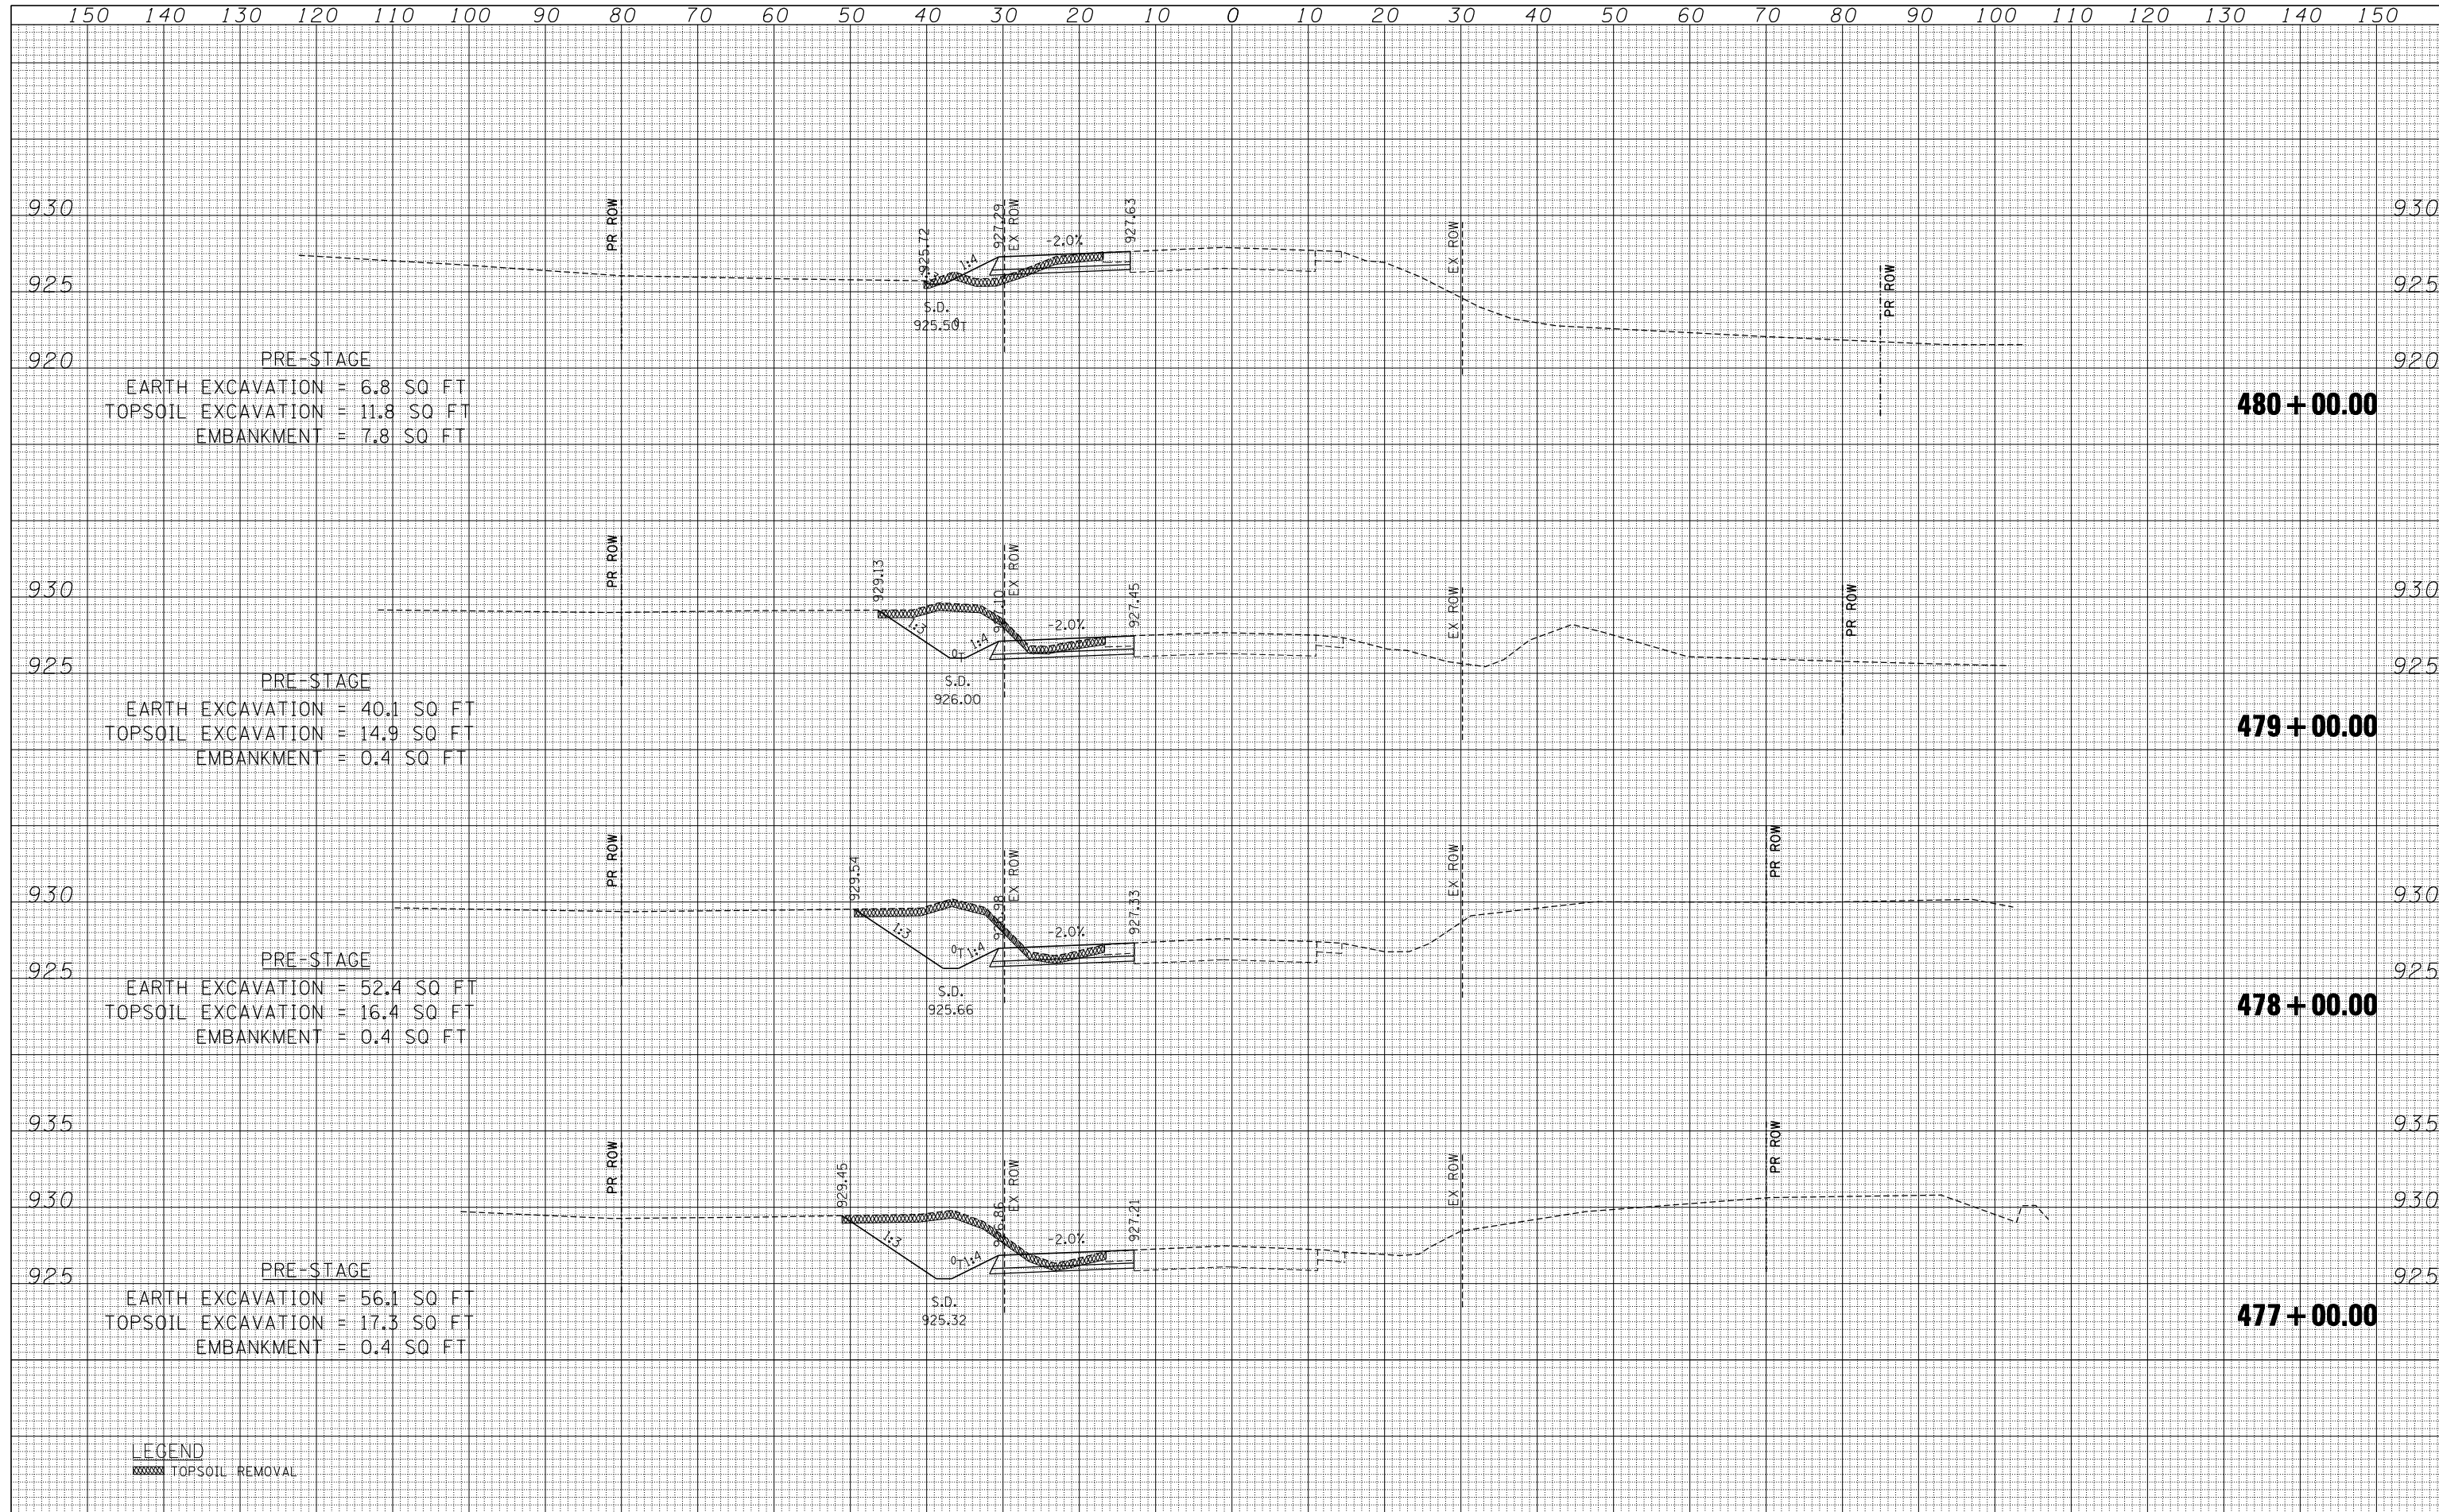

LEGEND
 TOPSOIL REMOVAL

FILE NAME =	USER NAME = *USER*	DESIGNED -	REVISED -	F.A.P. RTE. 305	SECTION 27R-2	COUNTY MCHENRY	TOTAL SHEETS 673	SHEET NO. 193
FILEL		DRAWN - AG	REVISED -	CONTRACT NO. 62268				
		CHECKED - BRH	REVISED -	ILLINOIS FED. AID PROJECT				
PLOT SCALE = *SCALE*		DATE - 11/01/13	REVISED -	SCALE: HORIZ. 1" = 10' VERT. 1" = 5' STA. 477+00.00 TO STA. 480+00.00				
PLOT DATE = *DATE*								

**STATE OF ILLINOIS
DEPARTMENT OF TRANSPORTATION**

U.S. ROUTE 14 PRE-STAGE CROSS SECTIONS