


DATE	
BY	
SURVEYED	
PLOTTED	
TEMPLATE	
AREAS	
AREAS CHECKED	
NO.	

DATE	
BY	
SURVEYED	
PLOTTED	
TEMPLATE	
AREAS	
AREAS CHECKED	
NO.	

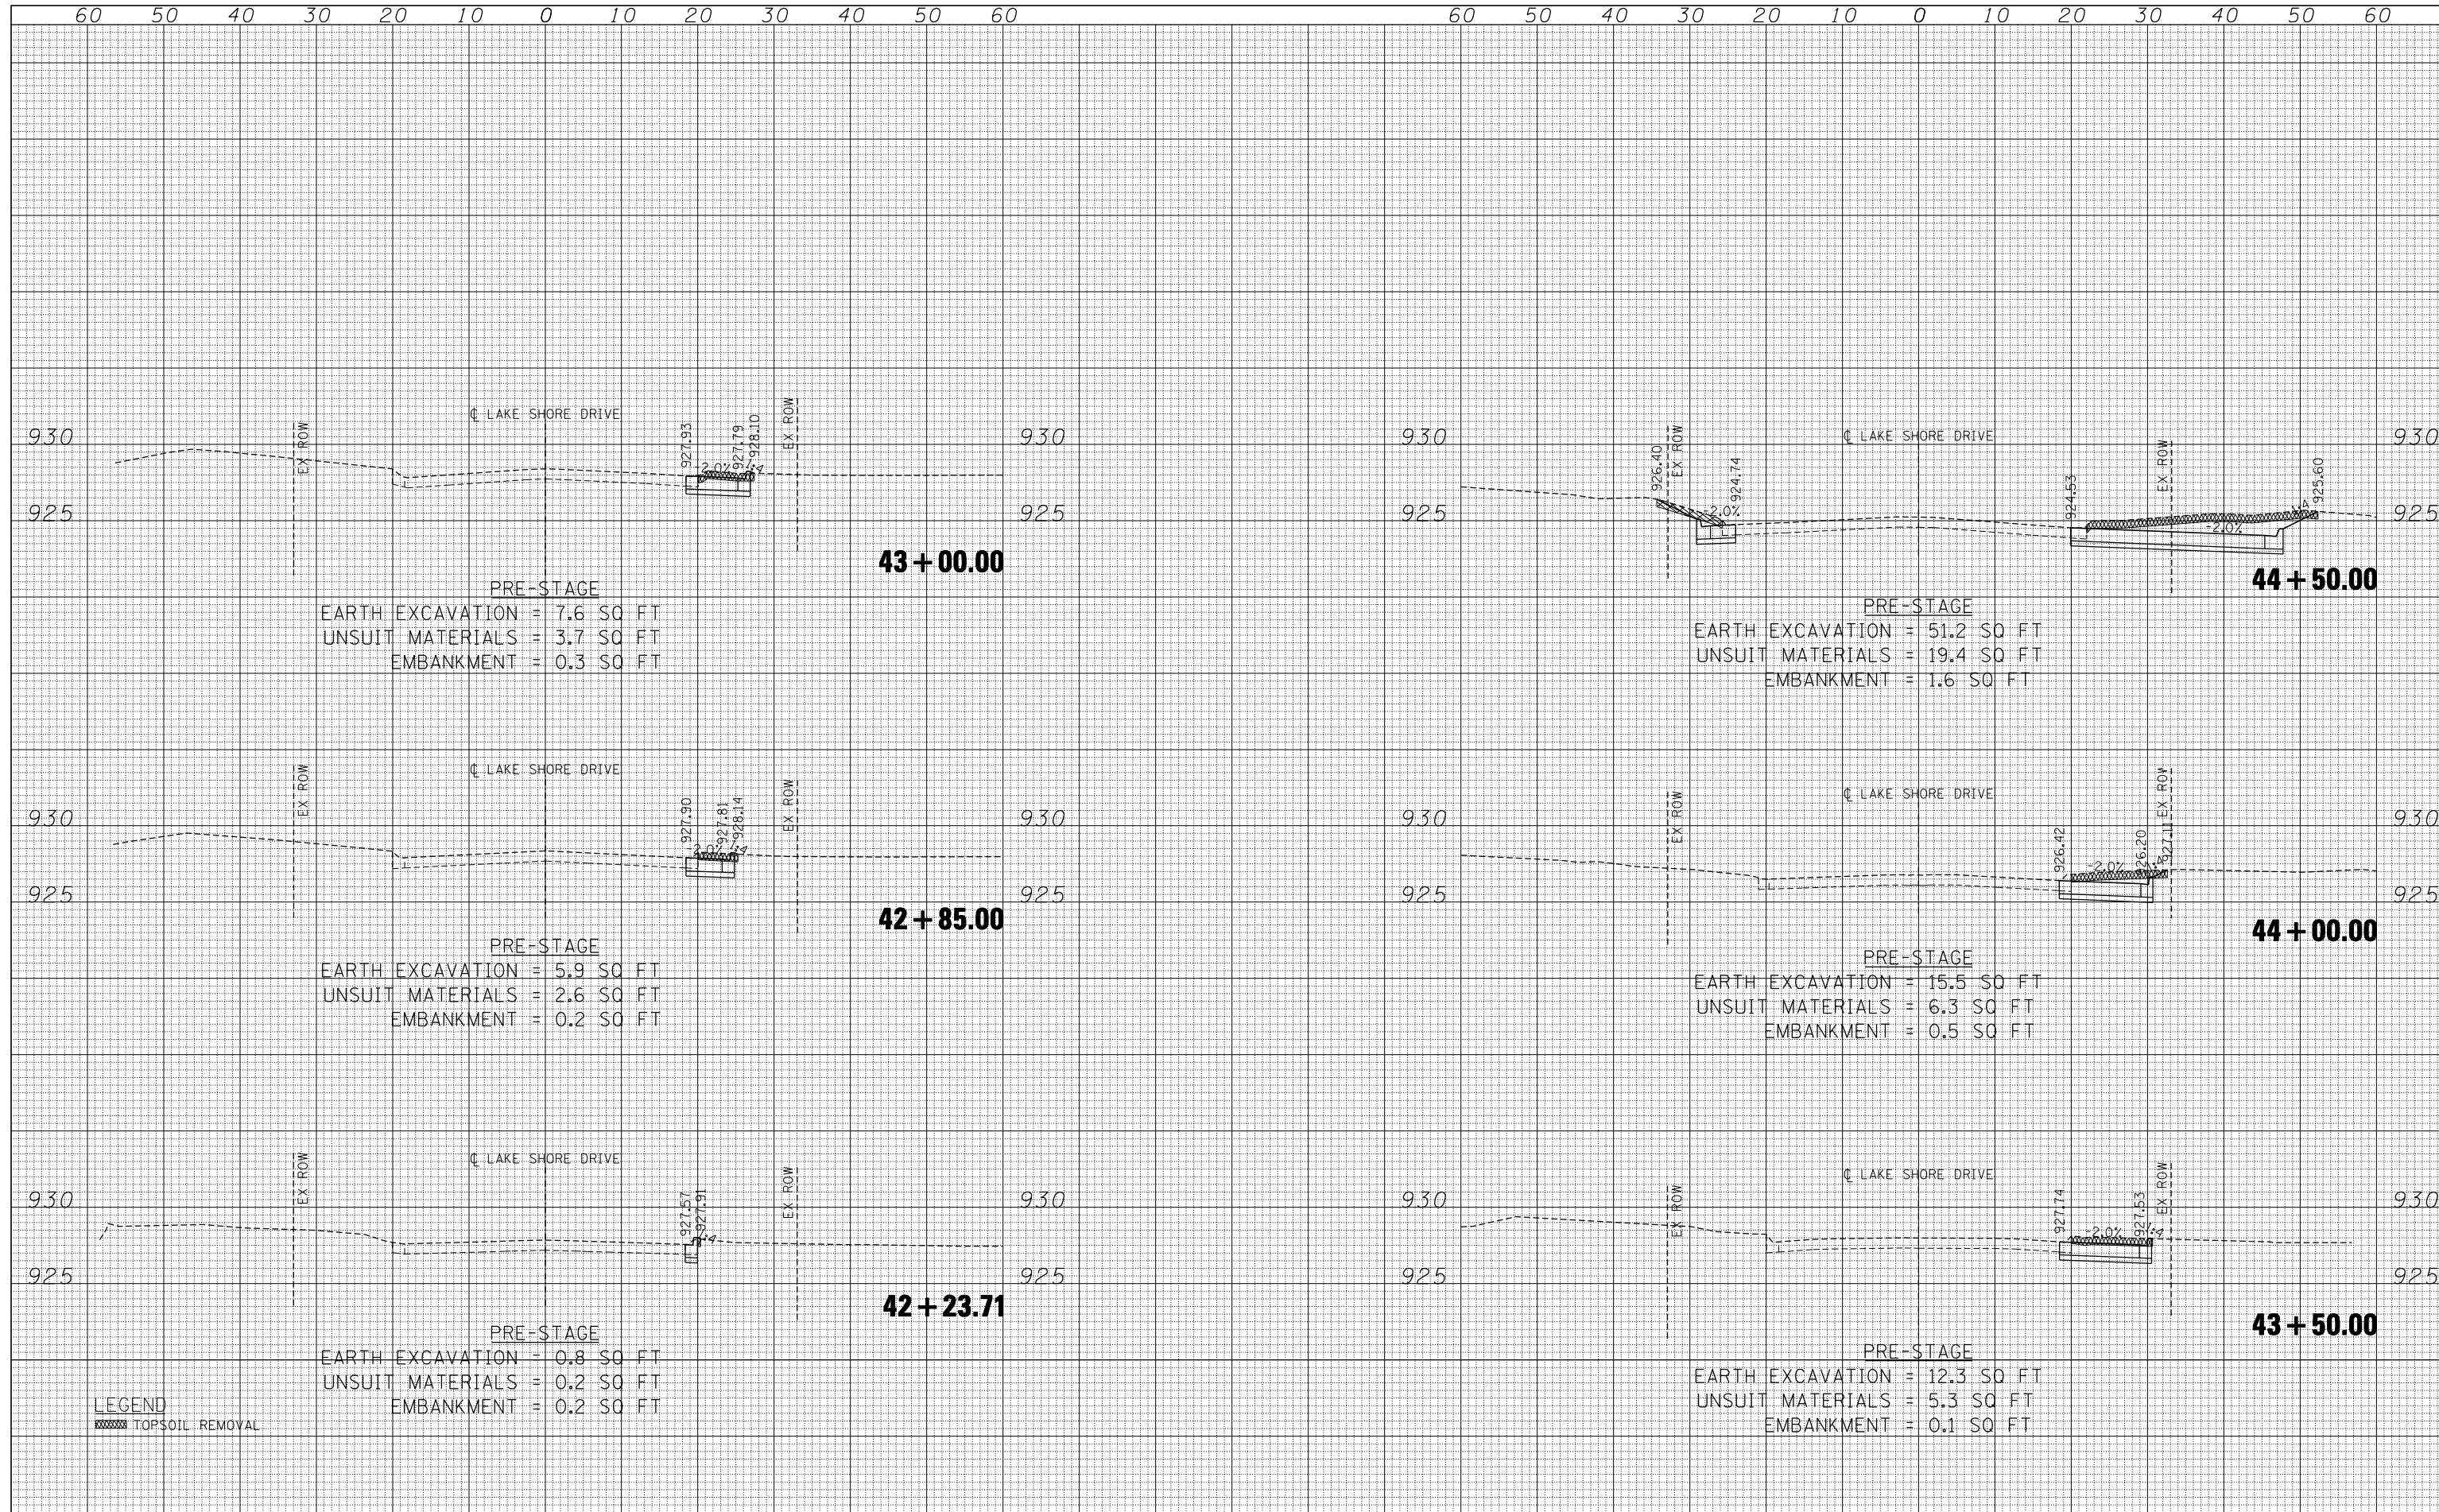

FILE NAME	USER NAME = *USER*	DESIGNED -	REVISED -
*FILEL*		DRAWN - AG	REVISED -
exp U.S. Services Inc. Chicago, IL		CHECKED - BRH	REVISED -
BUILDINGS-EARTH & ENVIRONMENT-ENERGY INDUSTRIAL-INFRASTRUCTURE-SUSTAINABILITY		DATE - 11/01/13	REVISED -
PLOT SCALE = *SCALE*			
PLOT DATE = *DATE*			

**STATE OF ILLINOIS  
DEPARTMENT OF TRANSPORTATION**

**LAKE SHORE DRIVE PRE-STAGE CROSS-SECTIONS**  
 SCALE: HORIZ. 1" = 10' VERT. 1" = 5'  
 STA. 42+23.71 TO STA. 44+50.00

F.A.P. RTE.	SECTION	COUNTY	TOTAL SHEETS	SHEET NO.
305	27R-2	MCHENRY	673	198
			CONTRACT NO.	62268
ILLINOIS FED. AID PROJECT				