


DATE	
BY	
SURVEYED	
PLOTTED	
TEMPLATE	
AREAS	
CHECKED	
FINAL SURVEY	
NOTE BOOK	
NO.	

DATE	
BY	
SURVEYED	
PLOTTED	
TEMPLATE	
AREAS	
CHECKED	
ORIGINAL SURVEY	
NOTE BOOK	
NO.	

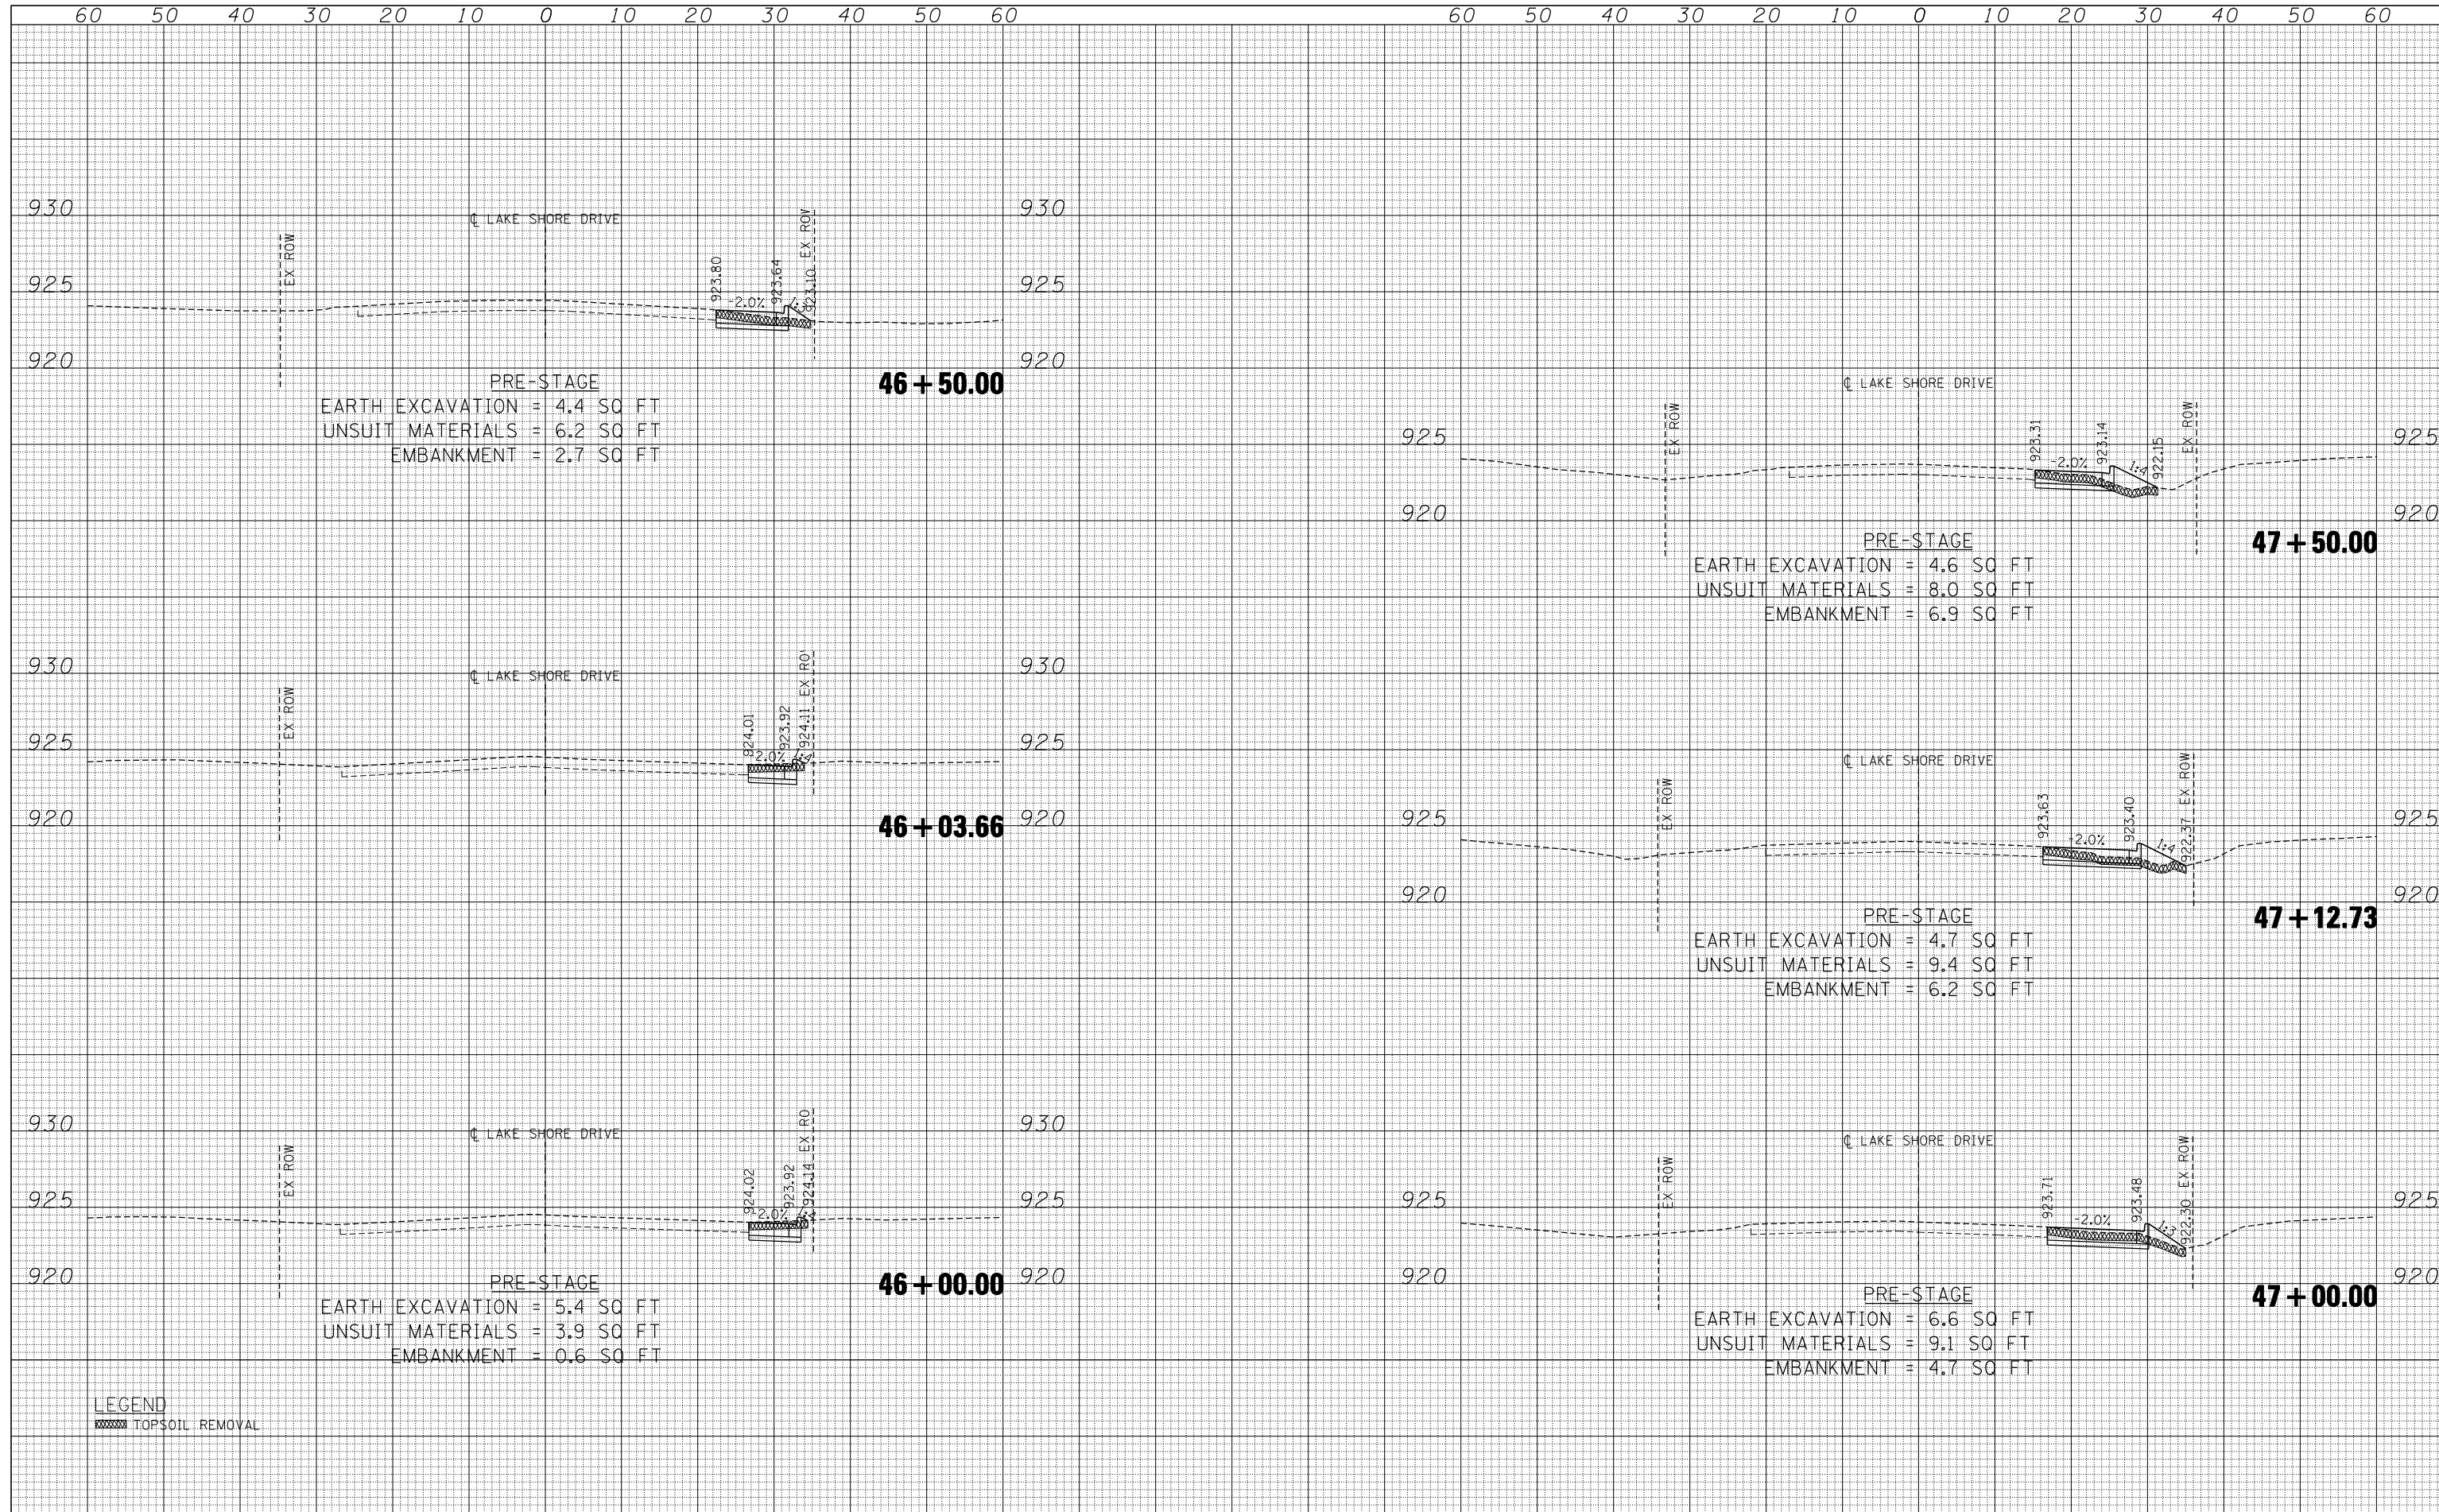

LEGEND
 TOPSOIL REMOVAL

FILE NAME	USER NAME = *USER*	DESIGNED -	REVISED -
FILEL		DRAWN - AG	REVISED -
		CHECKED - BRH	REVISED -
		DATE - 11/01/13	REVISED -

STATE OF ILLINOIS
 DEPARTMENT OF TRANSPORTATION

LAKE SHORE DRIVE PRE-STAGE CROSS-SECTIONS
 SCALE: HORIZ. 1" = 10' VERT. 1" = 5'
 STA. 46+00.00 TO STA. 47+50.00

F.A.P. RTE.	SECTION	COUNTY	TOTAL SHEETS	SHEET NO.
305	27R-2	MCHENRY	673	199
			CONTRACT NO.	62268
ILLINOIS FED. AID PROJECT				