


DATE	
BY	
SURVEYED	
PLOTTED	
TEMPLATE	
AREAS	
CHECKED	
FINAL SURVEY	
NOTE BOOK	
NO.	

DATE	
BY	
SURVEYED	
PLOTTED	
TEMPLATE	
AREAS	
CHECKED	
ORIGINAL SURVEY	
NOTE BOOK	
NO.	

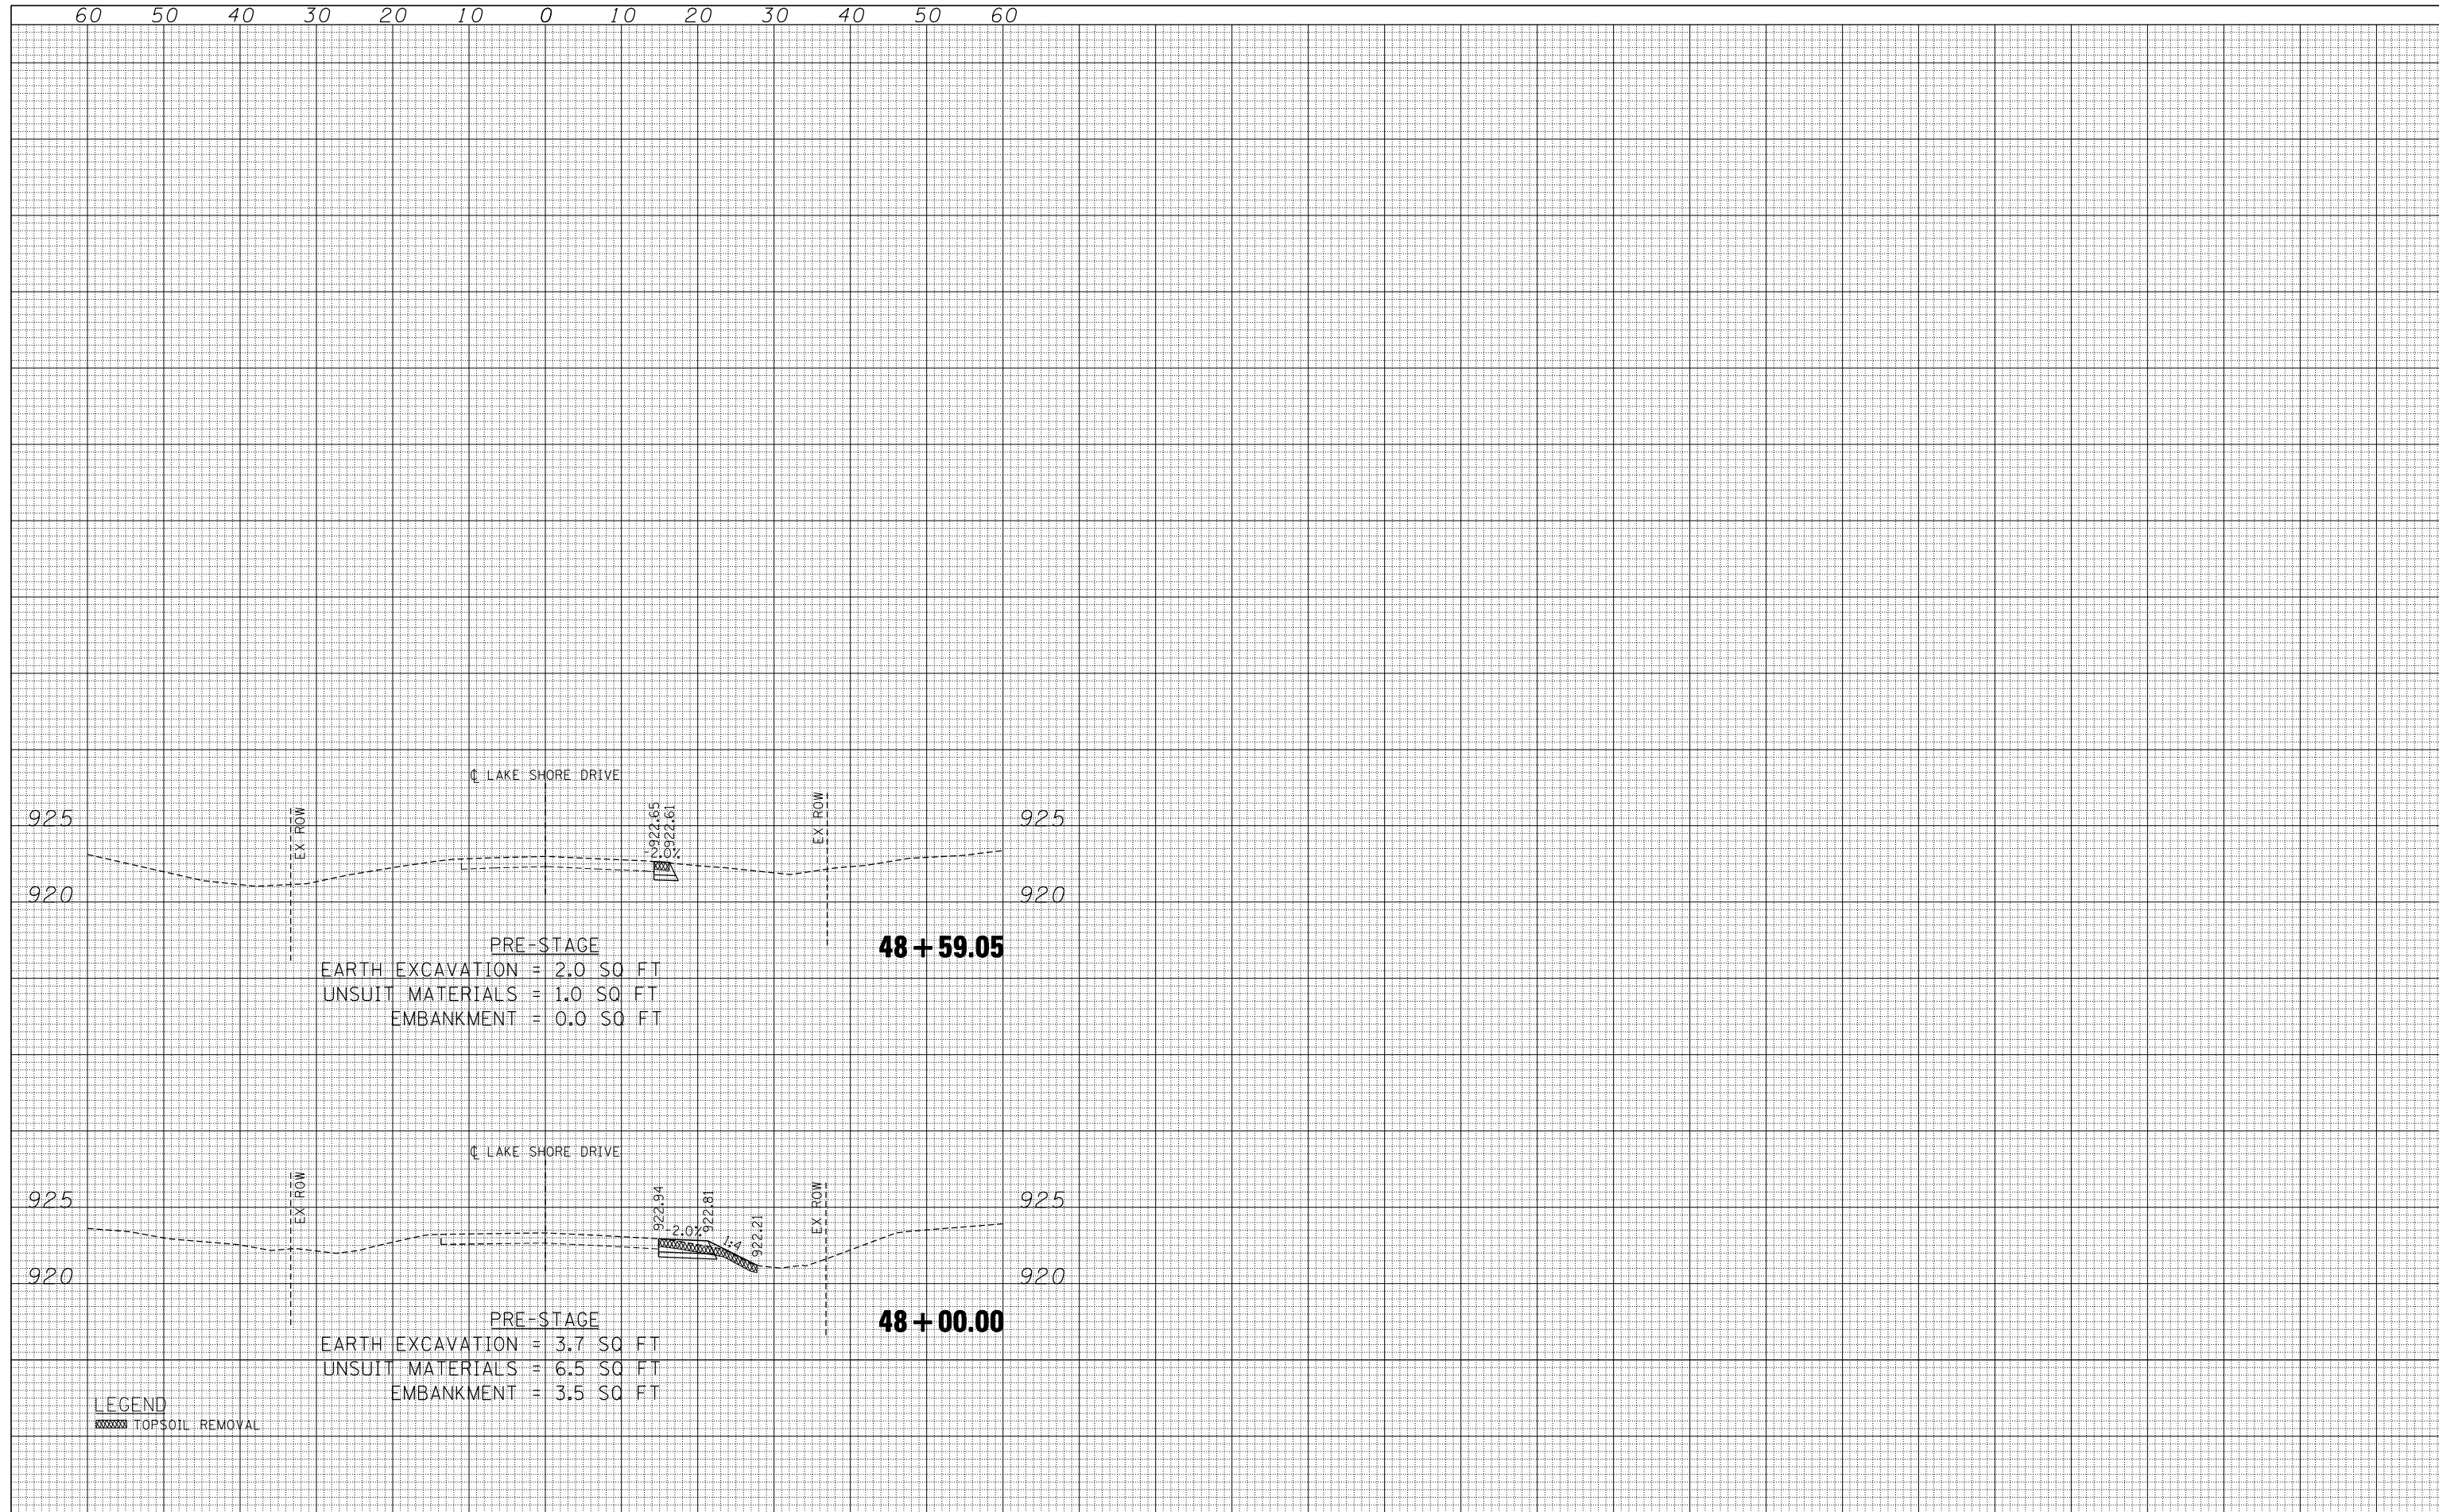

FILE NAME	USER NAME = \$USER\$	DESIGNED -	REVISED -
\$FILEL\$		DRAWN - AG	REVISED -
\$exp U.S. Services Inc. Chicago, IL BUILDINGS-EARTH & ENVIRONMENT-ENERGY INDUSTRIAL-INFRASTRUCTURE-SUSTAINABILITY		CHECKED - BRH	REVISED -
		DATE - 11/01/13	REVISED -

**STATE OF ILLINOIS
DEPARTMENT OF TRANSPORTATION**

LAKE SHORE DRIVE PRE-STAGE CROSS-SECTIONS

SCALE: HORIZ. 1" = 10' VERT. 1" = 5'

STA. 48+00.00 TO STA. 48+59.05

F.A.P. RTE.	SECTION	COUNTY	TOTAL SHEETS	SHEET NO.
305	27R-2	MCHENRY	673	200
ILLINOIS FED. AID PROJECT			CONTRACT NO. 62268	