


60 50 40 30 20 10 0 10 20 30 40 50 60

DATE	BY	SURVEYED	PLOTTED	TEMPLATE	AREAS	CHECKED
		NO.				

DATE	BY	SURVEYED	PLOTTED	TEMPLATE	AREAS	CHECKED
		NO.				

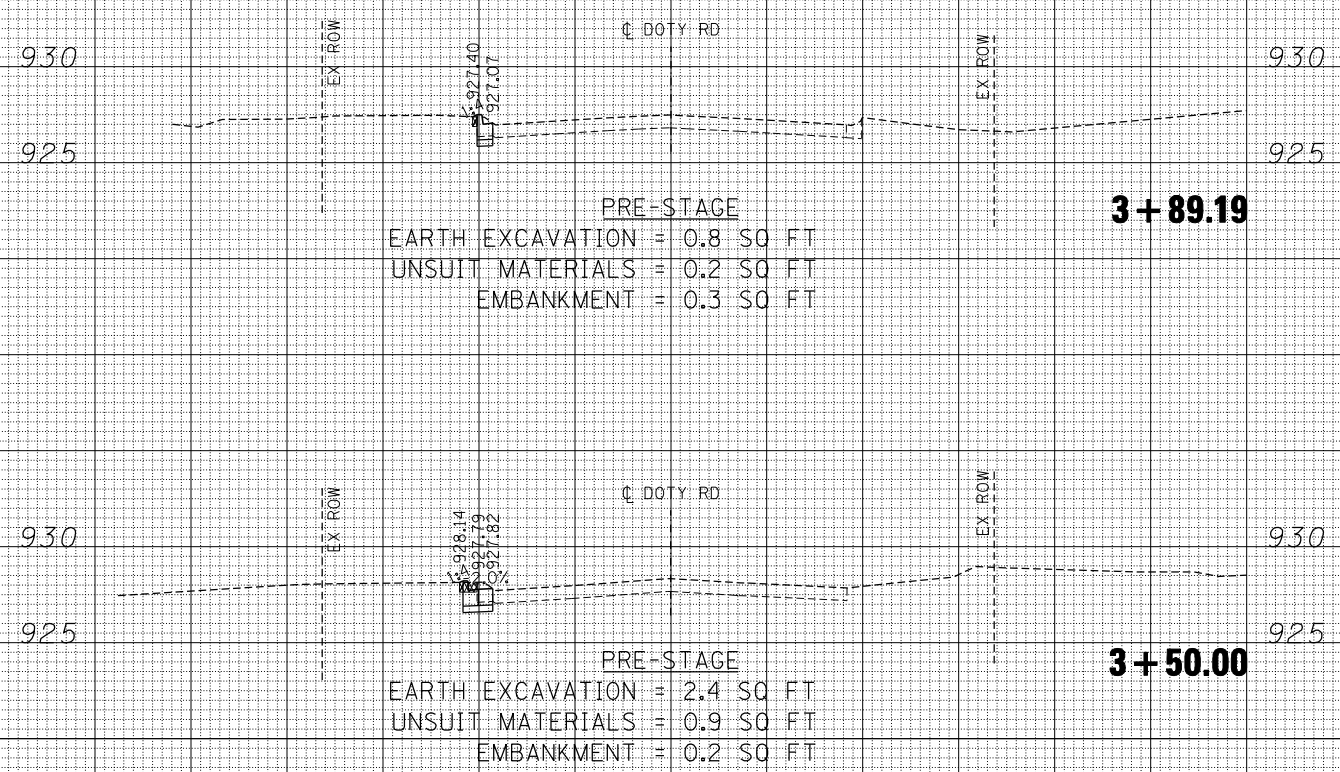

LEGEND
 TOPSOIL REMOVAL

60 50 40 30 20 10 0 10 20 30 40 50 60

FILE NAME *	USER NAME = *USER*	DESIGNED -	REVISED -
FILEL		DRAWN - AG	REVISED -
		CHECKED - BRH	REVISED -
		DATE - 11/01/13	REVISED -

STATE OF ILLINOIS
DEPARTMENT OF TRANSPORTATION

DOTY ROAD PRE-STAGE CROSS-SECTIONS

SCALE: HORIZ. 1" = 10' VERT. 1" = 5' STA. 3+50.00 TO STA. 3+89.19

F.A.P. RTE.	SECTION	COUNTY	TOTAL SHEETS	SHEET NO.
305	27R-2	MCHENRY	673	202
ILLINOIS FED. AID PROJECT			CONTRACT NO. 62268	

