
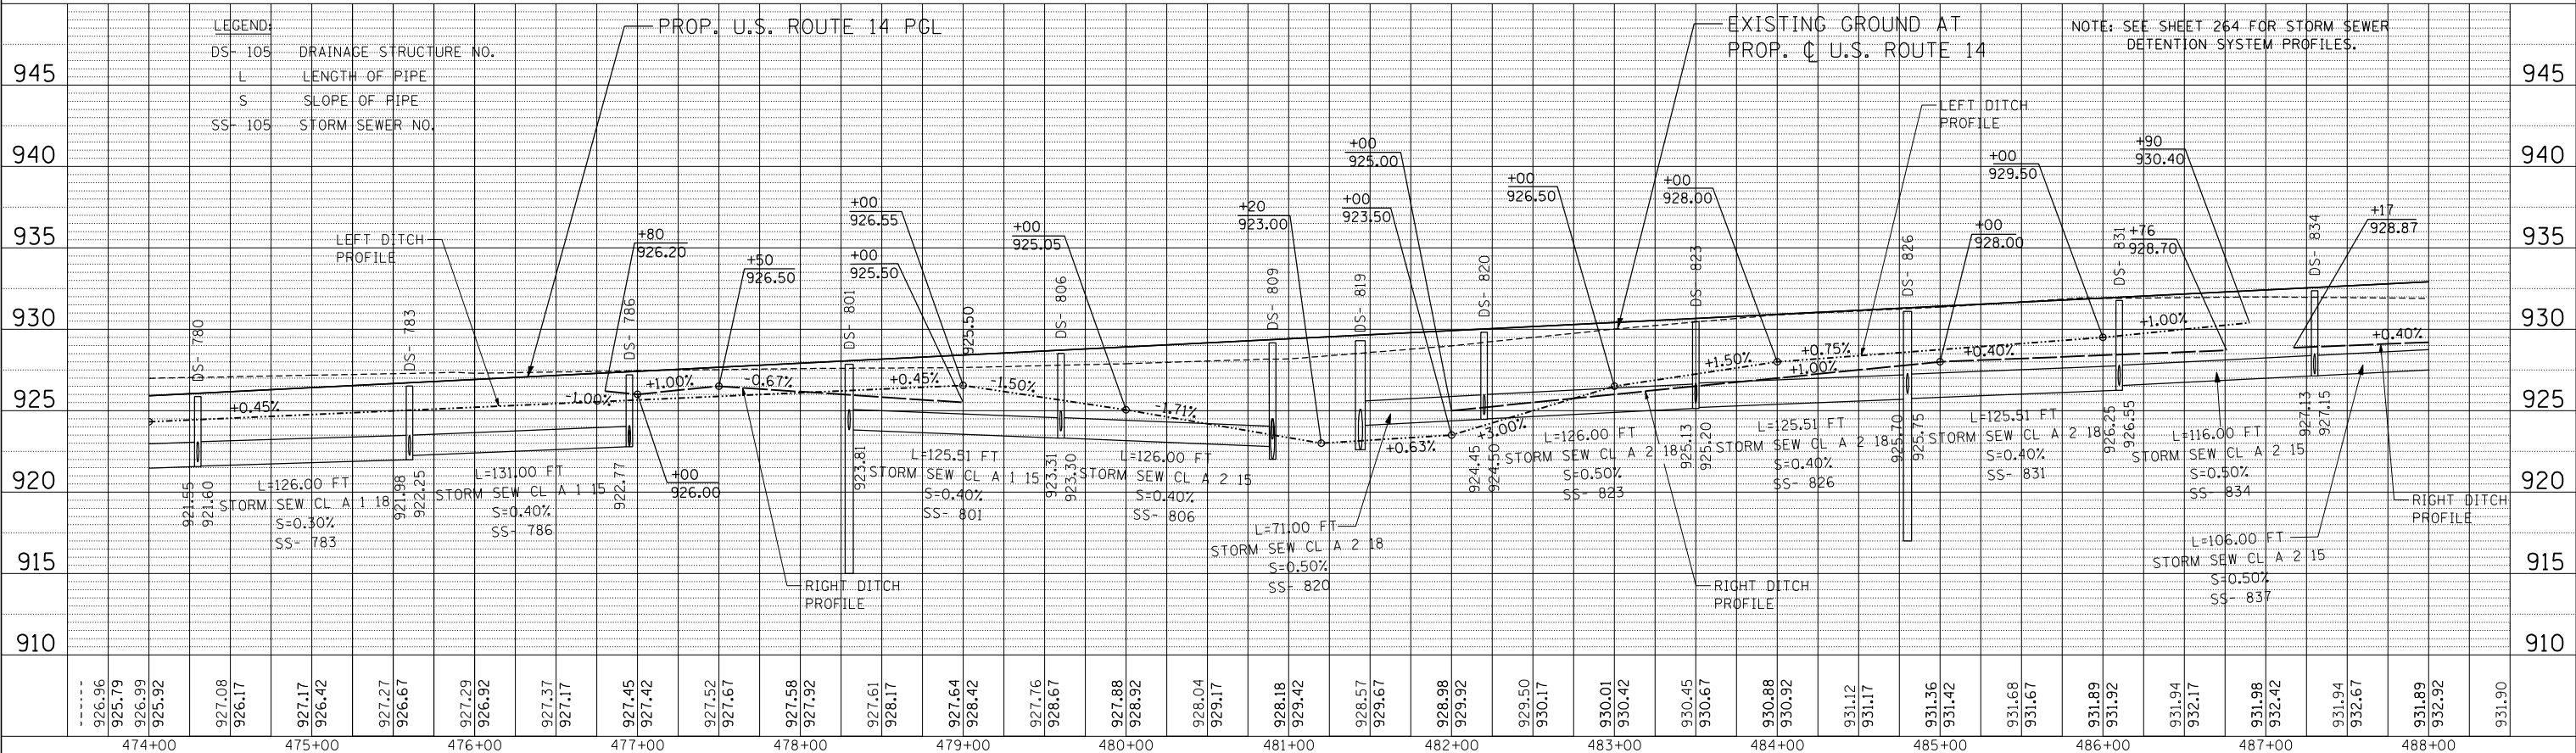
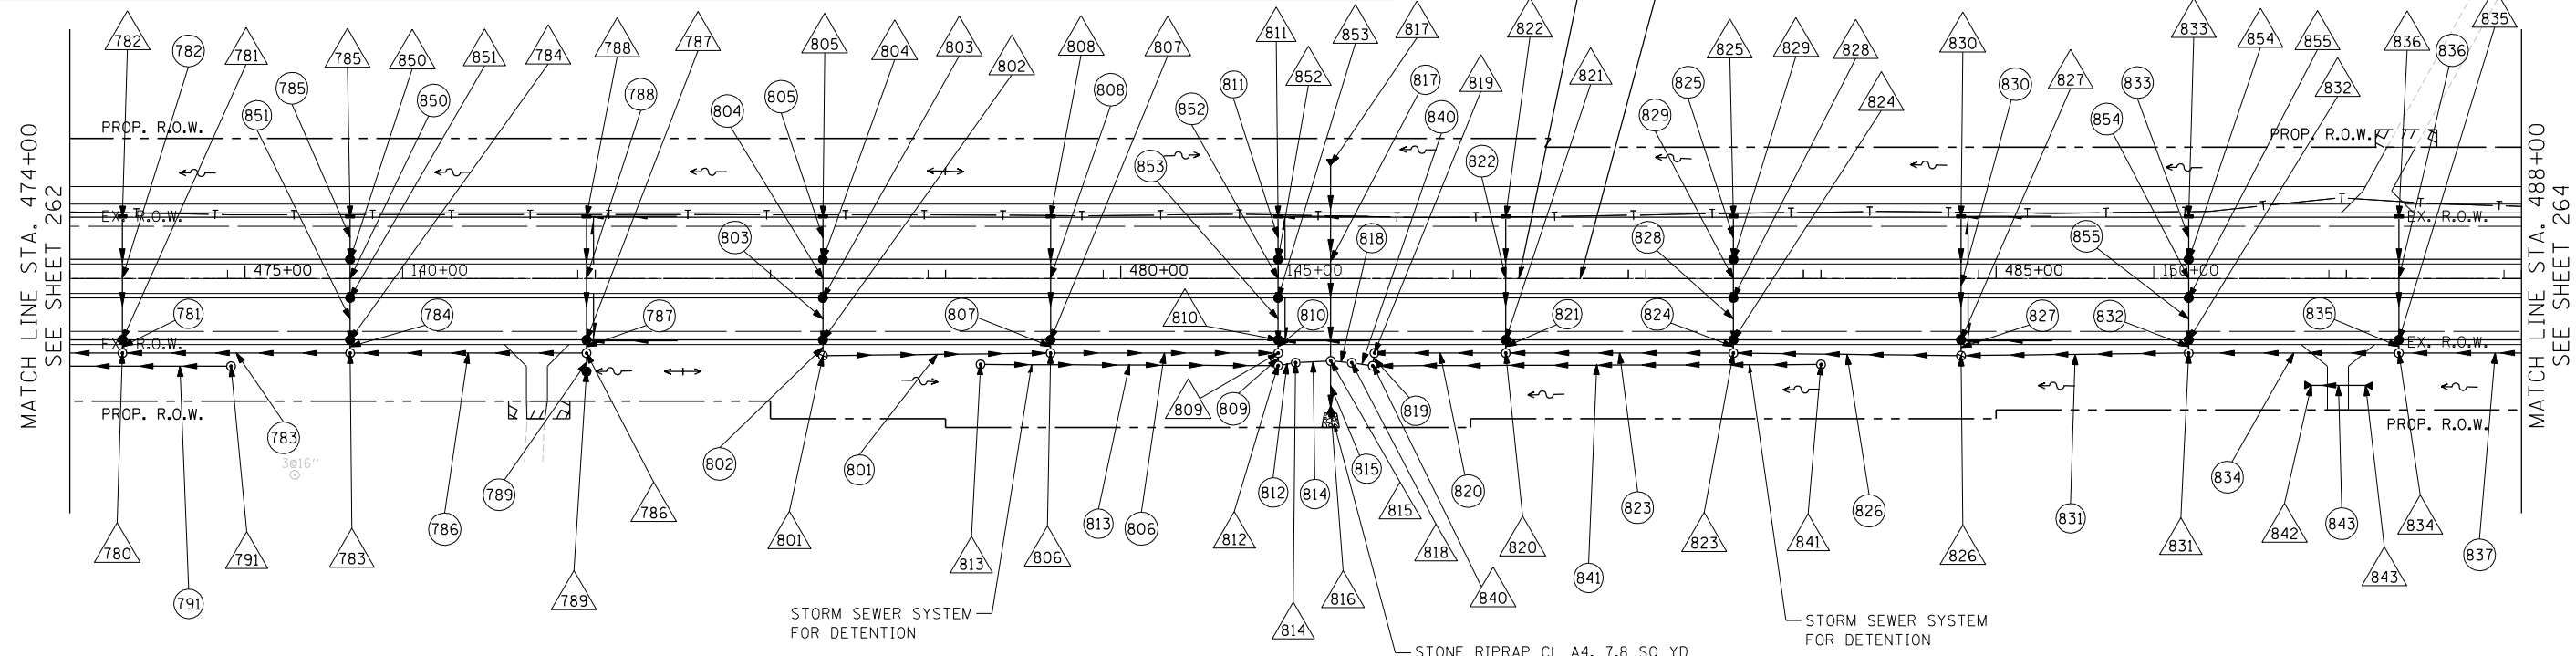


DRAINAGE LEGEND

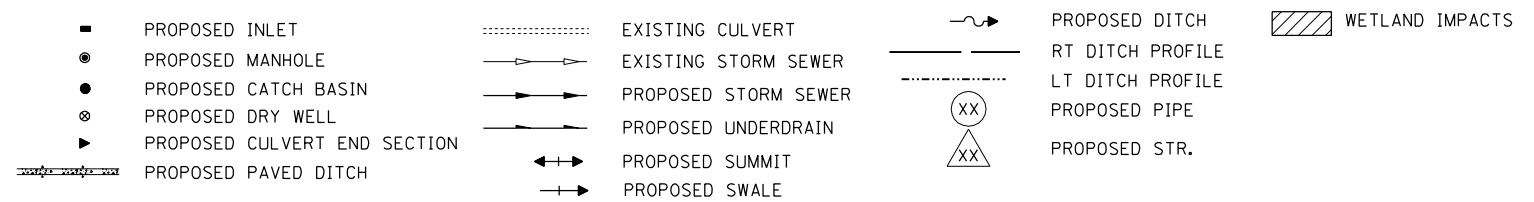

DATE	
BY	
PLAN	
NO.	
NO.	
NO.	
NO.	
NO.	
NO.	
NO.	
NO.	

DATE	
BY	
PROFILE	
NO.	
NO.	
NO.	
NO.	
NO.	
NO.	
NO.	
NO.	

11-07-2013 16:41:51
T:\DOCUMENT\13134390\CIVIL\UDN\DR060808.DWG