


MATCH LINE STA. 136+00 (EX)
SEE BELOW

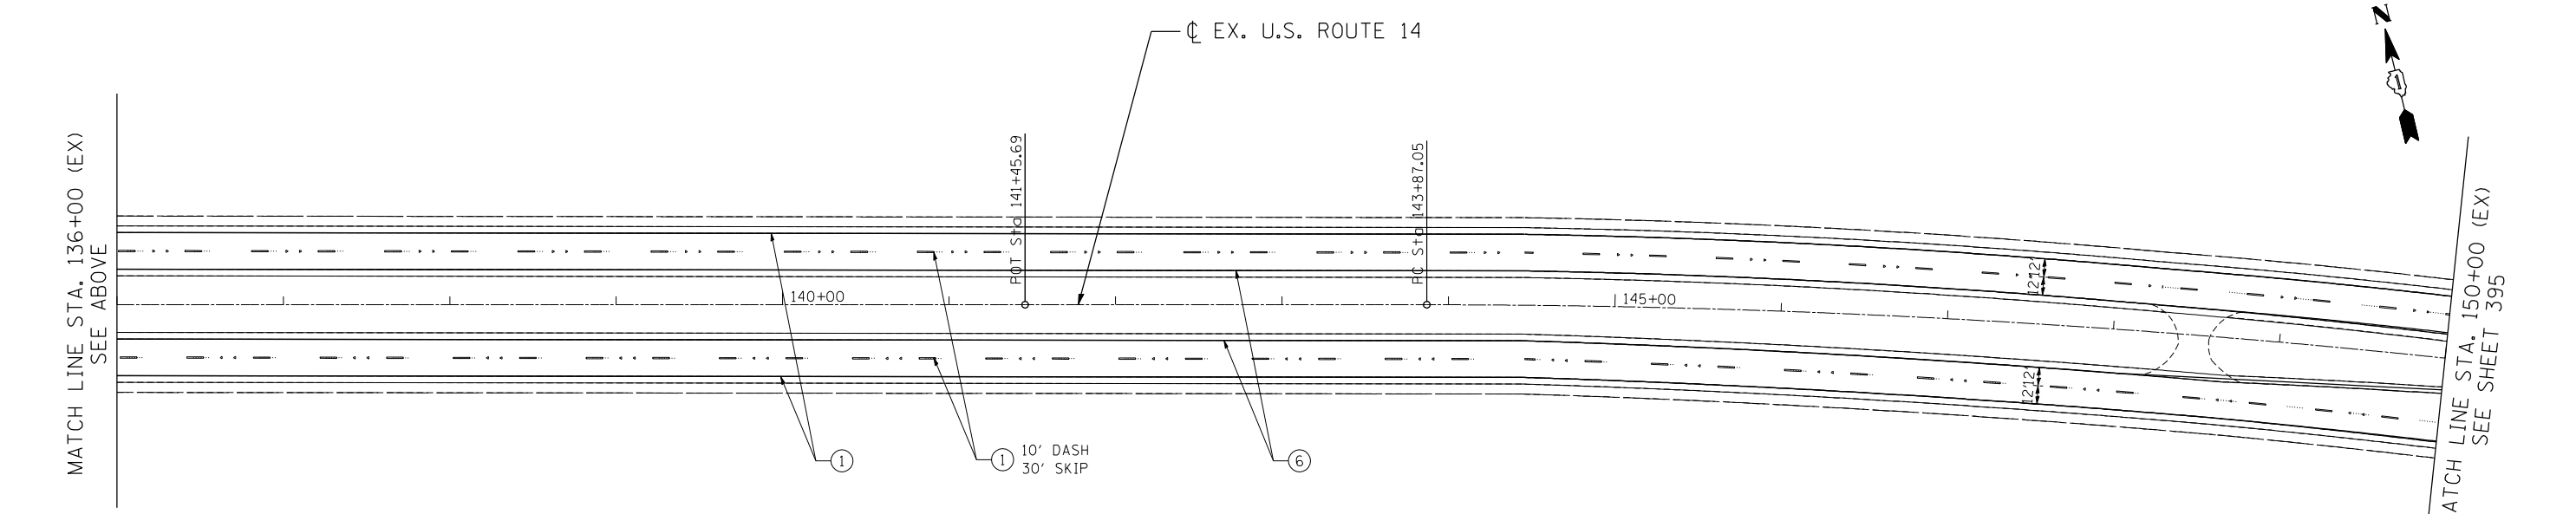

MATCH LINE STA. 136+00 (EX)
SEE ABOVE

MATCH LINE STA. 150+00 (EX)
SEE SHEET 395

PAVEMENT MARKING & SIGNING LEGEND

① PAVEMENT MARKING - LINE 4" WHITE	⑦ PAVEMENT MARKING - LINE 6" YELLOW	EX. SIGN TO BE REMOVED ONLY	PROP. LOCATION OF RELOCATED EX. SIGN
② PAVEMENT MARKING - LINE 6" WHITE	⑧ PAVEMENT MARKING - LINE 8" YELLOW	EX. SIGN TO BE REMOVED AND RELOCATED	PROP. GROUND SIGN
③ PAVEMENT MARKING - LINE 8" WHITE	⑨ PAVEMENT MARKING - LINE 12" YELLOW		⊣ EXISTING GROUND SIGN
④ PAVEMENT MARKING - LINE 12" WHITE	⑩ PAVEMENT MARKING - DOUBLE LINE 4" YELLOW		⊣ PROPOSED GROUND SIGN
⑤ PAVEMENT MARKING - LINE 24" WHITE	⑪ PAVEMENT MARKING - LETTERS AND SYMBOLS		
⑥ PAVEMENT MARKING - LINE 4" YELLOW	◁ ONE-WAY CRYSTAL MARKER		

FILE NAME = \\PDR008\15.DGN, \\GEN008\17.DGN, \\PDR008\15.DGN, \\TTB008\11.DGN, \\PMP00_79.DGN
 USER NAME = HECHTBR
 T:\DOCUMENT\1934\9801\CIVIL\CON\PM00_2B.DGN
 11-11-2013, 14:18:40
 exp U.S. Services Inc. Chicago, IL
 BUILDING - EARTH & ENVIRONMENT - ENERGY
 INDUSTRIAL - INFRASTRUCTURE - SUSTAINABILITY

STATE OF ILLINOIS
DEPARTMENT OF TRANSPORTATION
 U.S. ROUTE 14

PAVEMENT MARKING & SIGNING PLANS
STA. 121+00 (EX) TO STA. 150+00 (EX)

FILE NAME =	USER NAME = HECHTBR	DESIGNED -	REVISED -
#FILE#		DRAWN - JP	REVISED -
		CHECKED - KA	REVISED -
		DATE - 11/01/13	REVISED -

SCALE: 1"=50'	SHEET NO. OF SHEETS STA. TO STA.
---------------	----------------------------------

F.A.P. RTE.	SECTION	COUNTY	TOTAL SHEETS	SHEET NO.
305	27R-2	MCHENRY	673	394
CONTRACT NO. 62268				
FED. ROAD DIST. NO. 1 ILLINOIS FED. AID PROJECT				