


PAVEMENT MARKING & SIGNING LEGEND

① PAVEMENT MARKING - LINE 4" WHITE	⑦ PAVEMENT MARKING - LINE 6" YELLOW	EX. SIGN TO BE REMOVED ONLY	PROP. LOCATION OF RELOCATED EX. SIGN
② PAVEMENT MARKING - LINE 6" WHITE	⑧ PAVEMENT MARKING - LINE 8" YELLOW	EX. SIGN TO BE REMOVED AND RELOCATED	PROP. GROUND SIGN
③ PAVEMENT MARKING - LINE 8" WHITE	⑨ PAVEMENT MARKING - LINE 12" YELLOW		⊣ EXISTING GROUND SIGN
④ PAVEMENT MARKING - LINE 12" WHITE	⑩ PAVEMENT MARKING - DOUBLE LINE 4" YELLOW		⊣ PROPOSED GROUND SIGN
⑤ PAVEMENT MARKING - LINE 24" WHITE	⑪ PAVEMENT MARKING - LETTERS AND SYMBOLS		
⑥ PAVEMENT MARKING - LINE 4" YELLOW	◁ ONE-WAY CRYSTAL MARKER		

NOTE:
SEE SHEET 396 FOR NOTES.

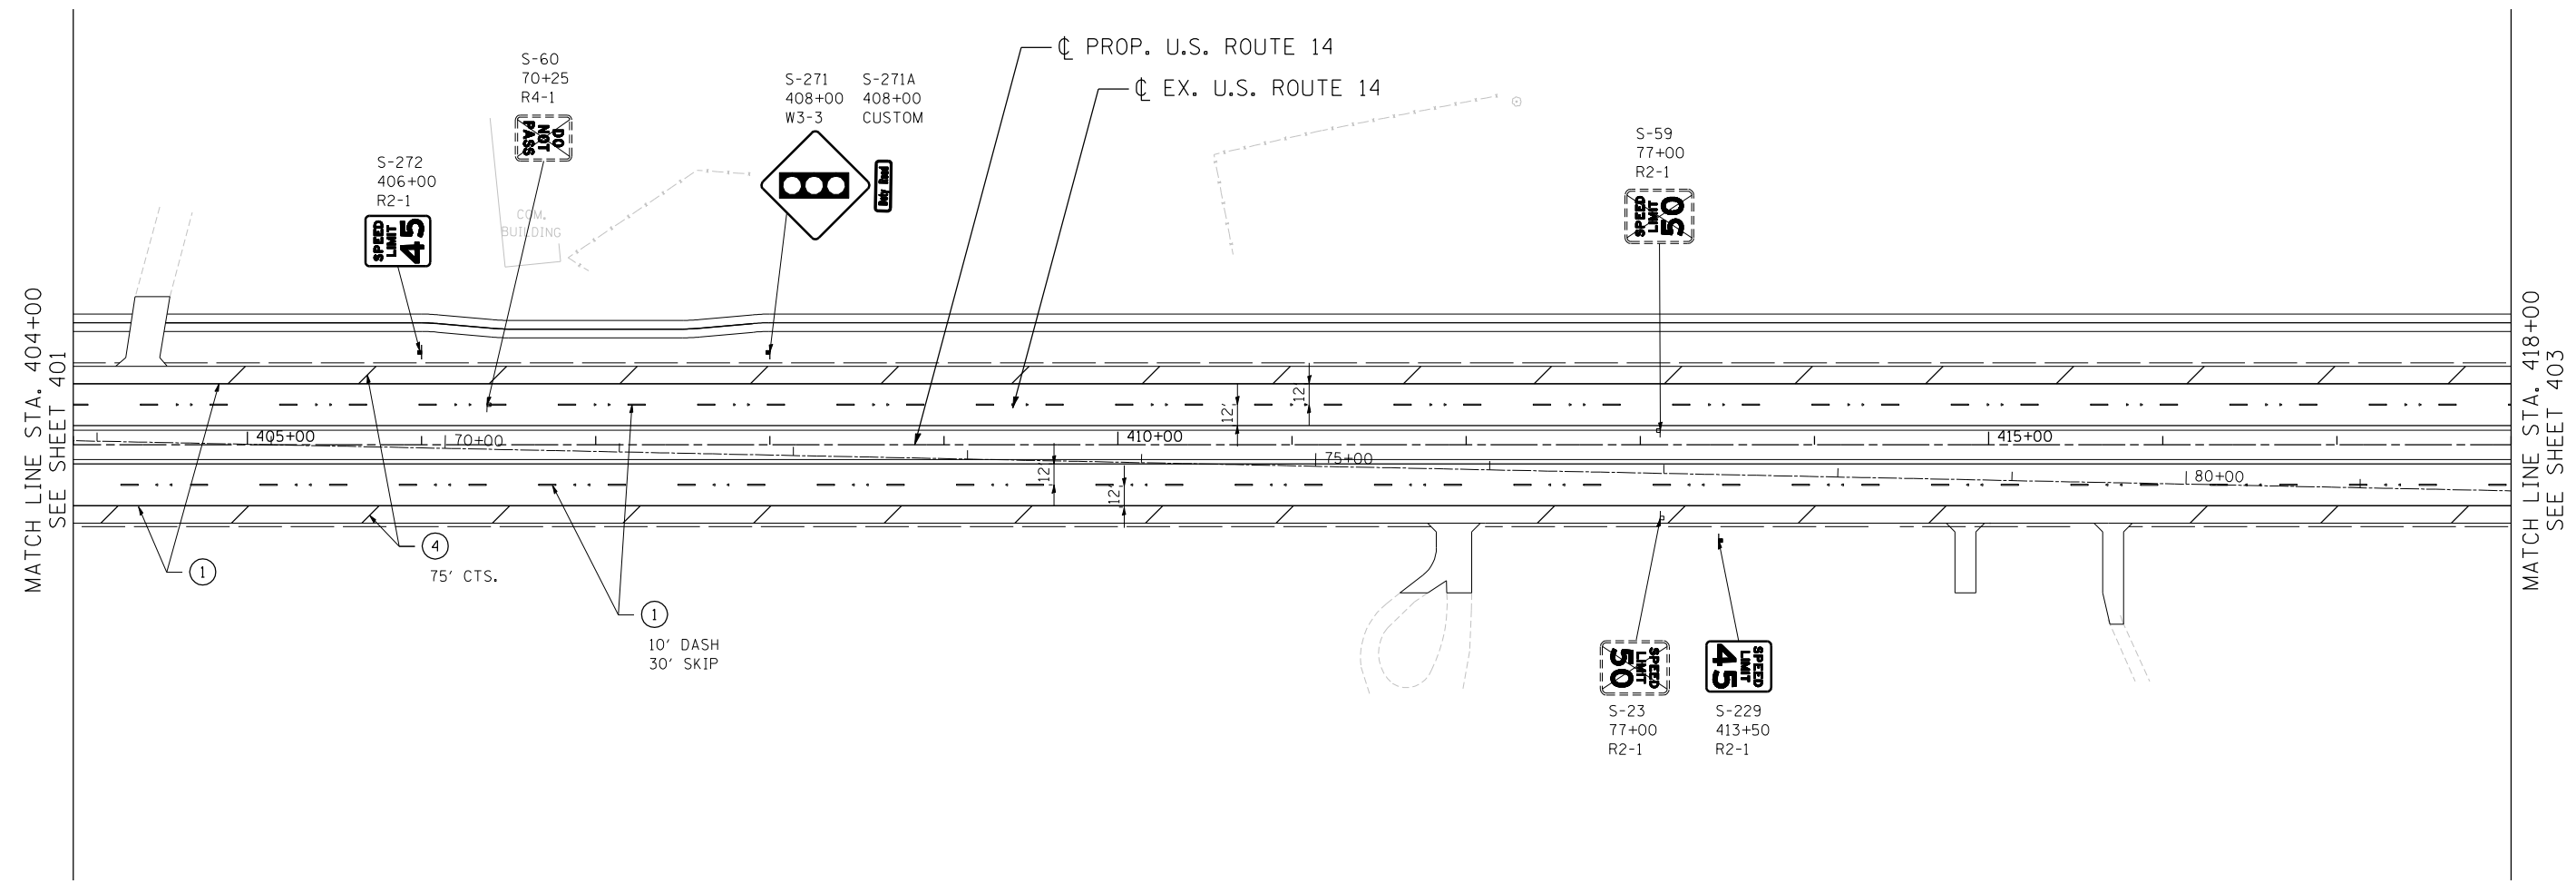

I:\PROJECTS\11-07-2013\11-07-2013_1633322\HECHTBR\11-07-2013_1633322\GEN00477.DGN, I:\PROJECTS\11-07-2013\11-07-2013_1633322\HECHTBR\11-07-2013_1633322\GEN00477.DGN, I:\PROJECTS\11-07-2013\11-07-2013_1633322\HECHTBR\11-07-2013_1633322\GEN00477.DGN, I:\PROJECTS\11-07-2013\11-07-2013_1633322\HECHTBR\11-07-2013_1633322\GEN00477.DGN

FILE NAME = #FILEL#	USER NAME = HECHTBR	DESIGNED -	REVISED -	STATE OF ILLINOIS DEPARTMENT OF TRANSPORTATION U.S. ROUTE 14	PAVEMENT MARKING & SIGNING PLANS STA. 404+00 TO STA. 418+00			F.A.P. RTE.	SECTION	COUNTY	TOTAL SHEETS	SHEET NO.				
exp U.S. Services Inc. Chicago, IL BUILDINGS-EARTH & ENVIRONMENT-ENERGY INDUSTRIAL-INFRASTRUCTURE-SUSTAINABILITY	PLOT SCALE = #SCALE#	DRAWN - AMB	REVISED -		SCALE: 1"=50'	SHEET NO.	OF	SHEETS	STA.	TO	STA.	305	27R-2	MCHENRY	673	402
PLOT DATE = #DATE#	DATE - 11/01/13	CHECKED - TMH	REVISED -													
		DATE - 11/01/13	REVISED -													
												CONTRACT NO. 62268				
												FED. ROAD DIST. NO. 1 ILLINOIS FED. AID PROJECT				