



PAVEMENT MARKING & SIGNING LEGEND

① PAVEMENT MARKING - LINE 4" WHITE	⑦ PAVEMENT MARKING - LINE 6" YELLOW	EX. SIGN TO BE REMOVED ONLY	PROP. LOCATION OF RELOCATED EX. SIGN
② PAVEMENT MARKING - LINE 6" WHITE	⑧ PAVEMENT MARKING - LINE 8" YELLOW	EX. SIGN TO BE REMOVED AND RELOCATED	PROP. GROUND SIGN
③ PAVEMENT MARKING - LINE 8" WHITE	⑨ PAVEMENT MARKING - LINE 12" YELLOW		⊣ EXISTING GROUND SIGN
④ PAVEMENT MARKING - LINE 12" WHITE	⑩ PAVEMENT MARKING - DOUBLE LINE 4" YELLOW		⊣ PROPOSED GROUND SIGN
⑤ PAVEMENT MARKING - LINE 24" WHITE	⑪ PAVEMENT MARKING - LETTERS AND SYMBOLS		
⑥ PAVEMENT MARKING - LINE 4" YELLOW	◁ ONE-WAY CRYSTAL MARKER		

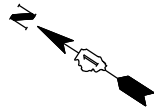

- NOTE:
 1. SEE SHEET 396 FOR NOTES.
 2. PROPOSED LOCATION SHALL BE COORDINATED WITH THE CITY OF CRYSTAL LAKE AND THE ENGINEER.

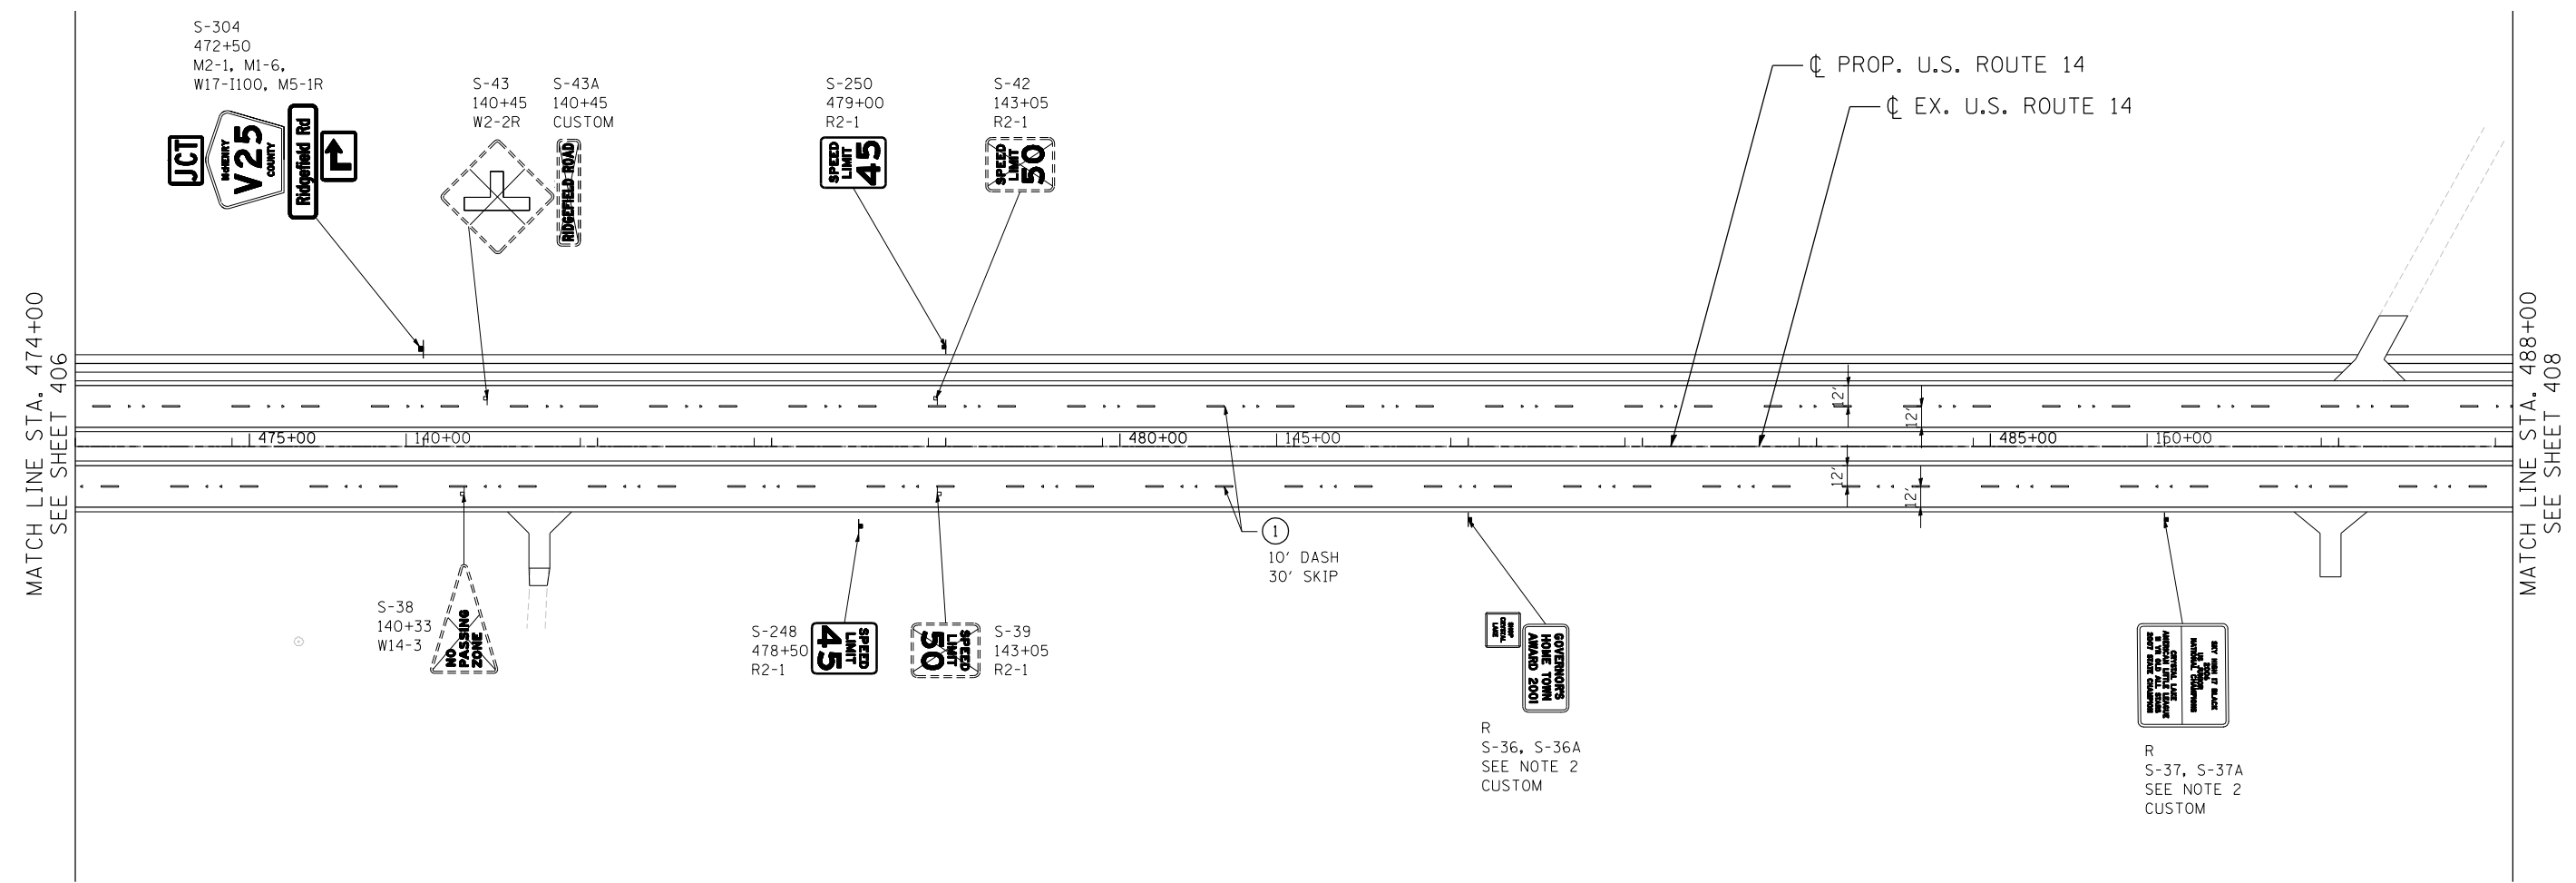

\\PDR00815.DGN, ..TTB008-11.DGN, ..GEN008-17.DGN
 11-07-2013, 16:33:58
 HECHTBR T:\DOCUMENT\1934-9901\CIVIL\DCN\PM00.DX.DGN

FILE NAME = *FILEL*	USER NAME = HECHTBR	DESIGNED -	REVISED -	STATE OF ILLINOIS DEPARTMENT OF TRANSPORTATION U.S. ROUTE 14	PAVEMENT MARKING & SIGNING PLANS STA. 474+00 TO STA. 488+00			F.A.P. RTE.	SECTION	COUNTY	TOTAL SHEETS	SHEET NO.			
exp U.S. Services Inc. Chicago, IL BUILDINGS-EARTH & ENVIRONMENT-ENERGY INDUSTRIAL-INFRASTRUCTURE-SUSTAINABILITY	PLOT SCALE = *SCALE*	DRAWN - AMB	REVISED -		SCALE: 1"=50'	SHEET NO.	OF	SHEETS	STA.	TO STA.	305	27R-2	MCHENRY	673	407
	PLOT DATE = *DATE*	CHECKED - TMH	REVISED -												
		DATE - 11/01/13	REVISED -												
											CONTRACT NO. 62268			FED. ROAD DIST. NO. 1 ILLINOIS FED. AID PROJECT	