


DATE	
BY	
FINAL SURVEY	SURVEYED
NOTE BOOK	PLOTTED
NO.	TEMPLATE
	AREAS
	CHECKED

DATE	
BY	
ORIGINAL SURVEY	SURVEYED
NOTE BOOK	PLOTTED
NO.	TEMPLATE
	AREAS
	CHECKED

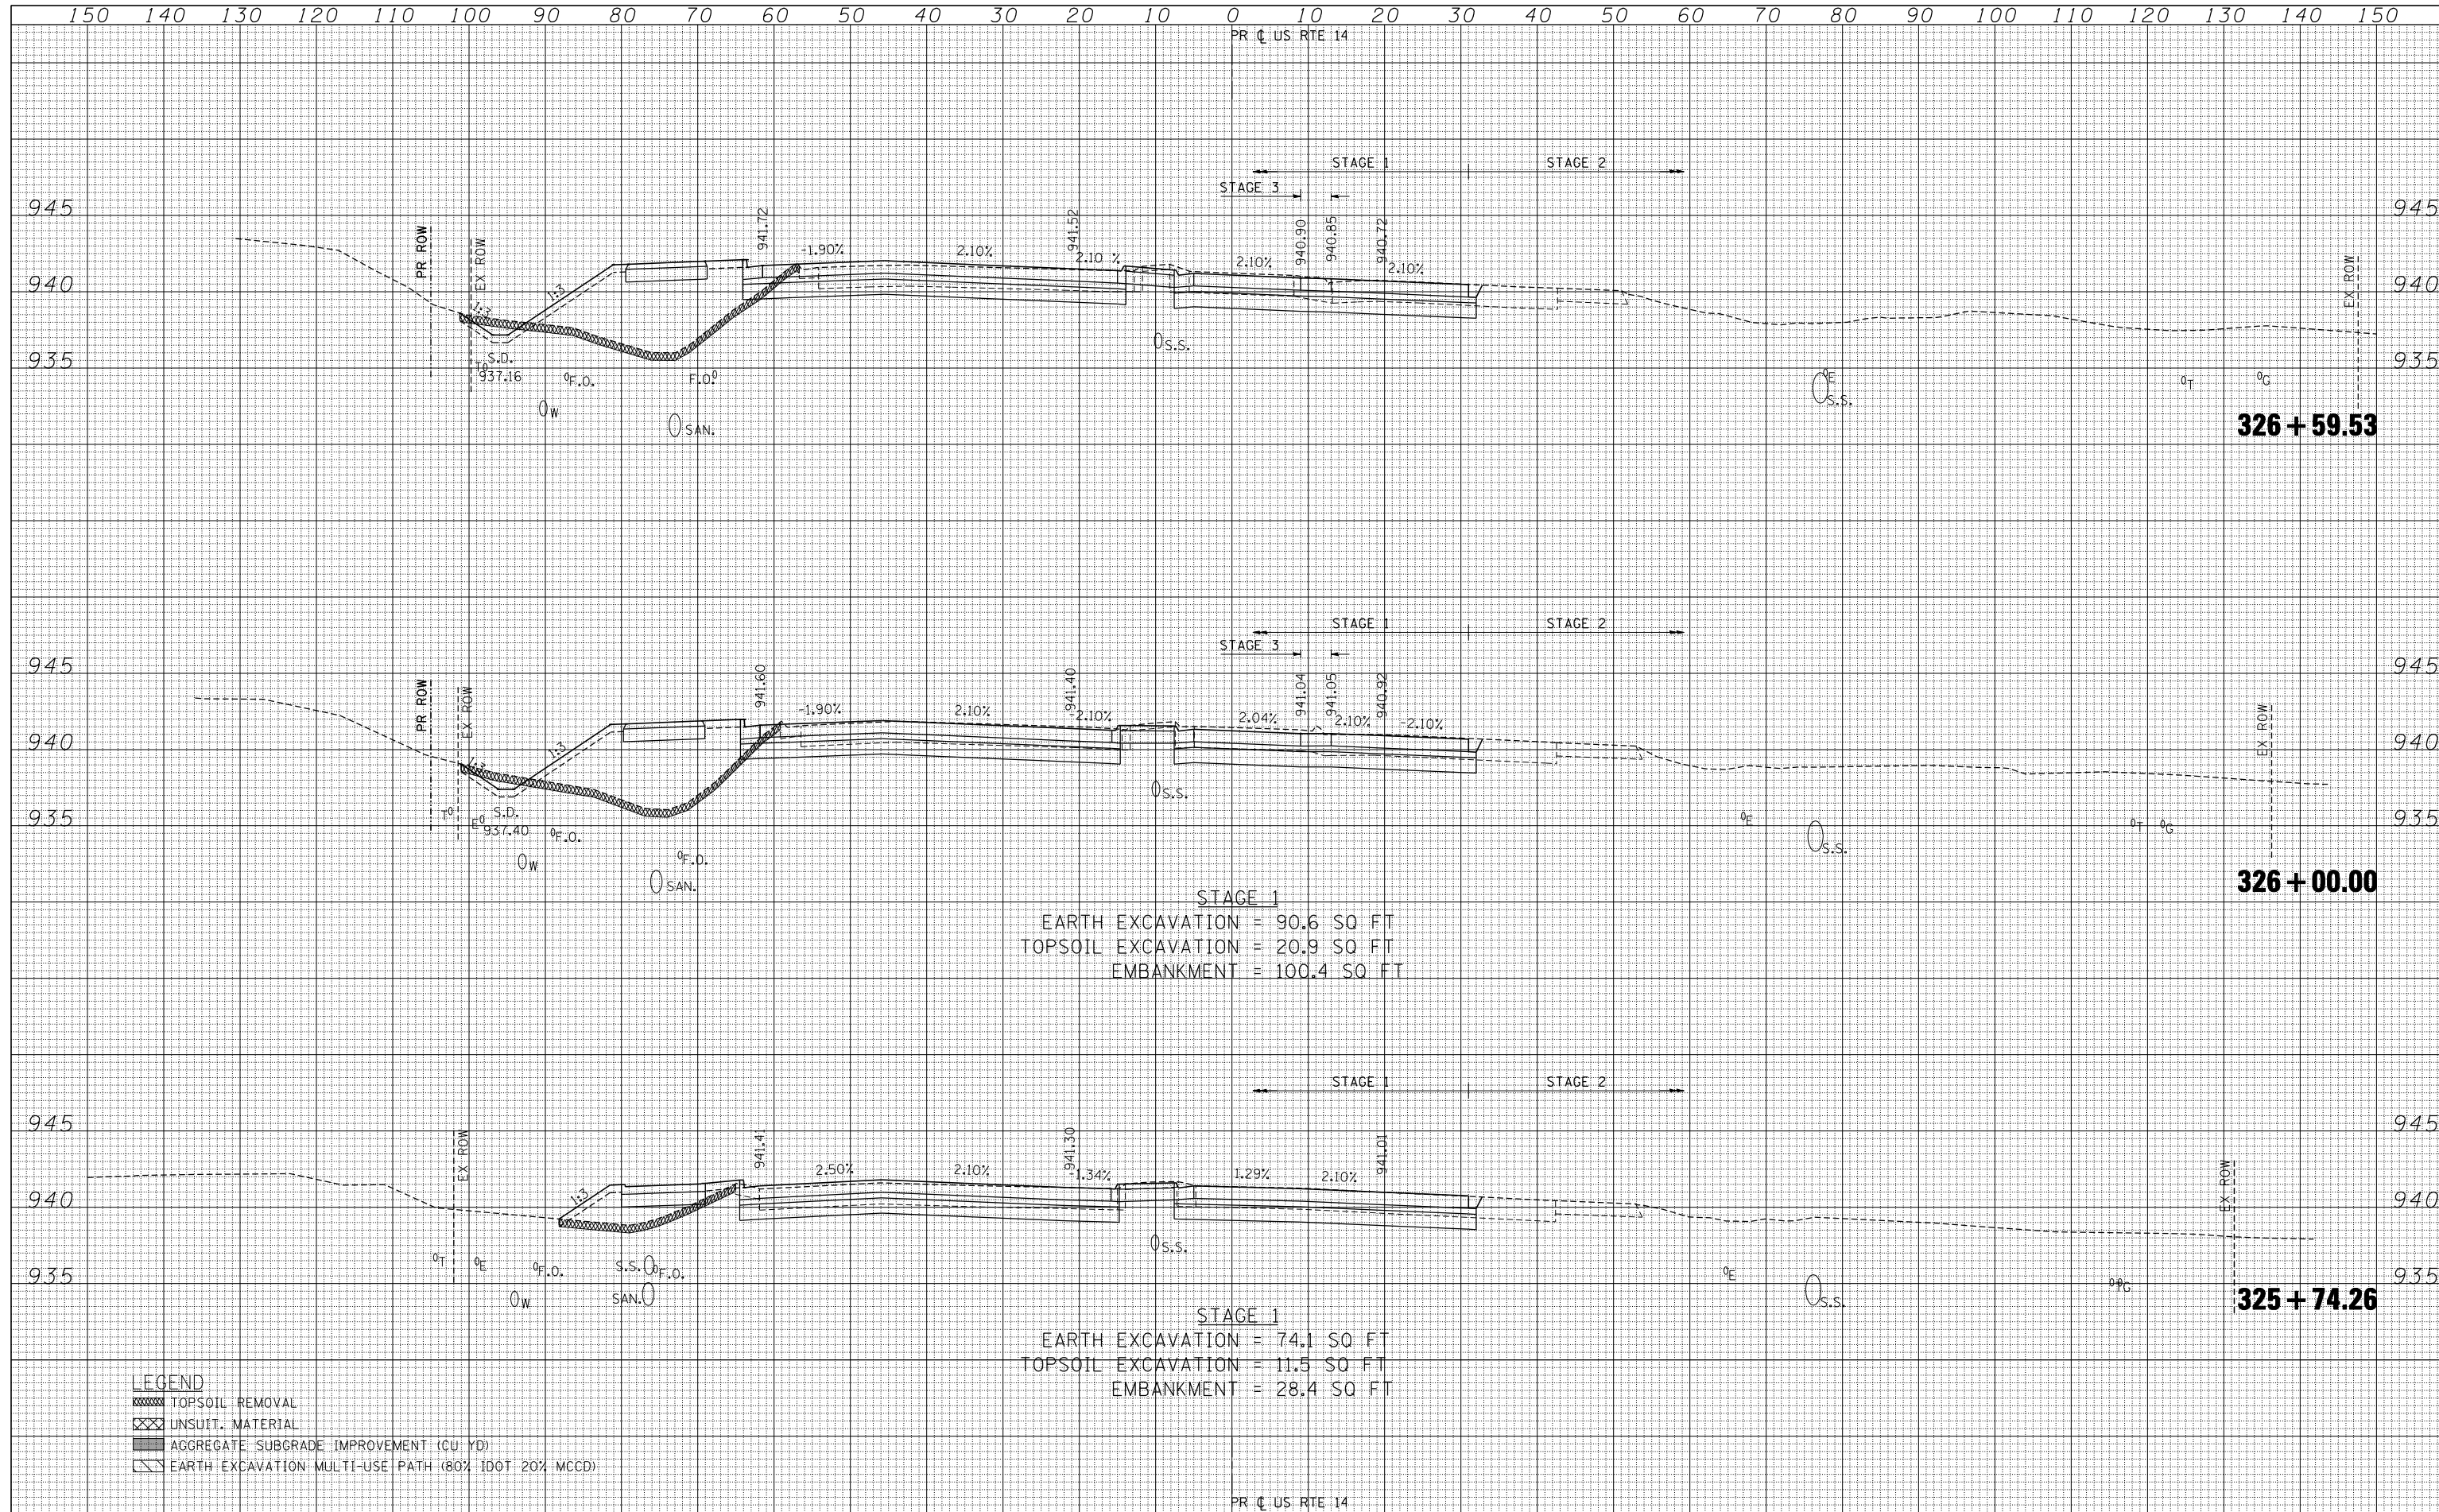

STAGE 1
 EARTH EXCAVATION = 90.6 SQ FT
 TOPSOIL EXCAVATION = 20.9 SQ FT
 EMBANKMENT = 100.4 SQ FT

STAGE 1
 EARTH EXCAVATION = 74.1 SQ FT
 TOPSOIL EXCAVATION = 11.5 SQ FT
 EMBANKMENT = 28.4 SQ FT

- LEGEND**
- TOPSOIL REMOVAL
 - UNSUIT. MATERIAL
 - AGGREGATE SUBGRADE IMPROVEMENT (CU YD)
 - EARTH EXCAVATION: MULTI-USE PATH (80% IDOT 20% MCCD)