


DATE	
BY	
SURVEYED	
PLOTTED	
TEMPLATE	
AREAS	
AREAS CHECKED	
NO.	

DATE	
BY	
SURVEYED	
PLOTTED	
TEMPLATE	
AREAS	
AREAS CHECKED	
NO.	

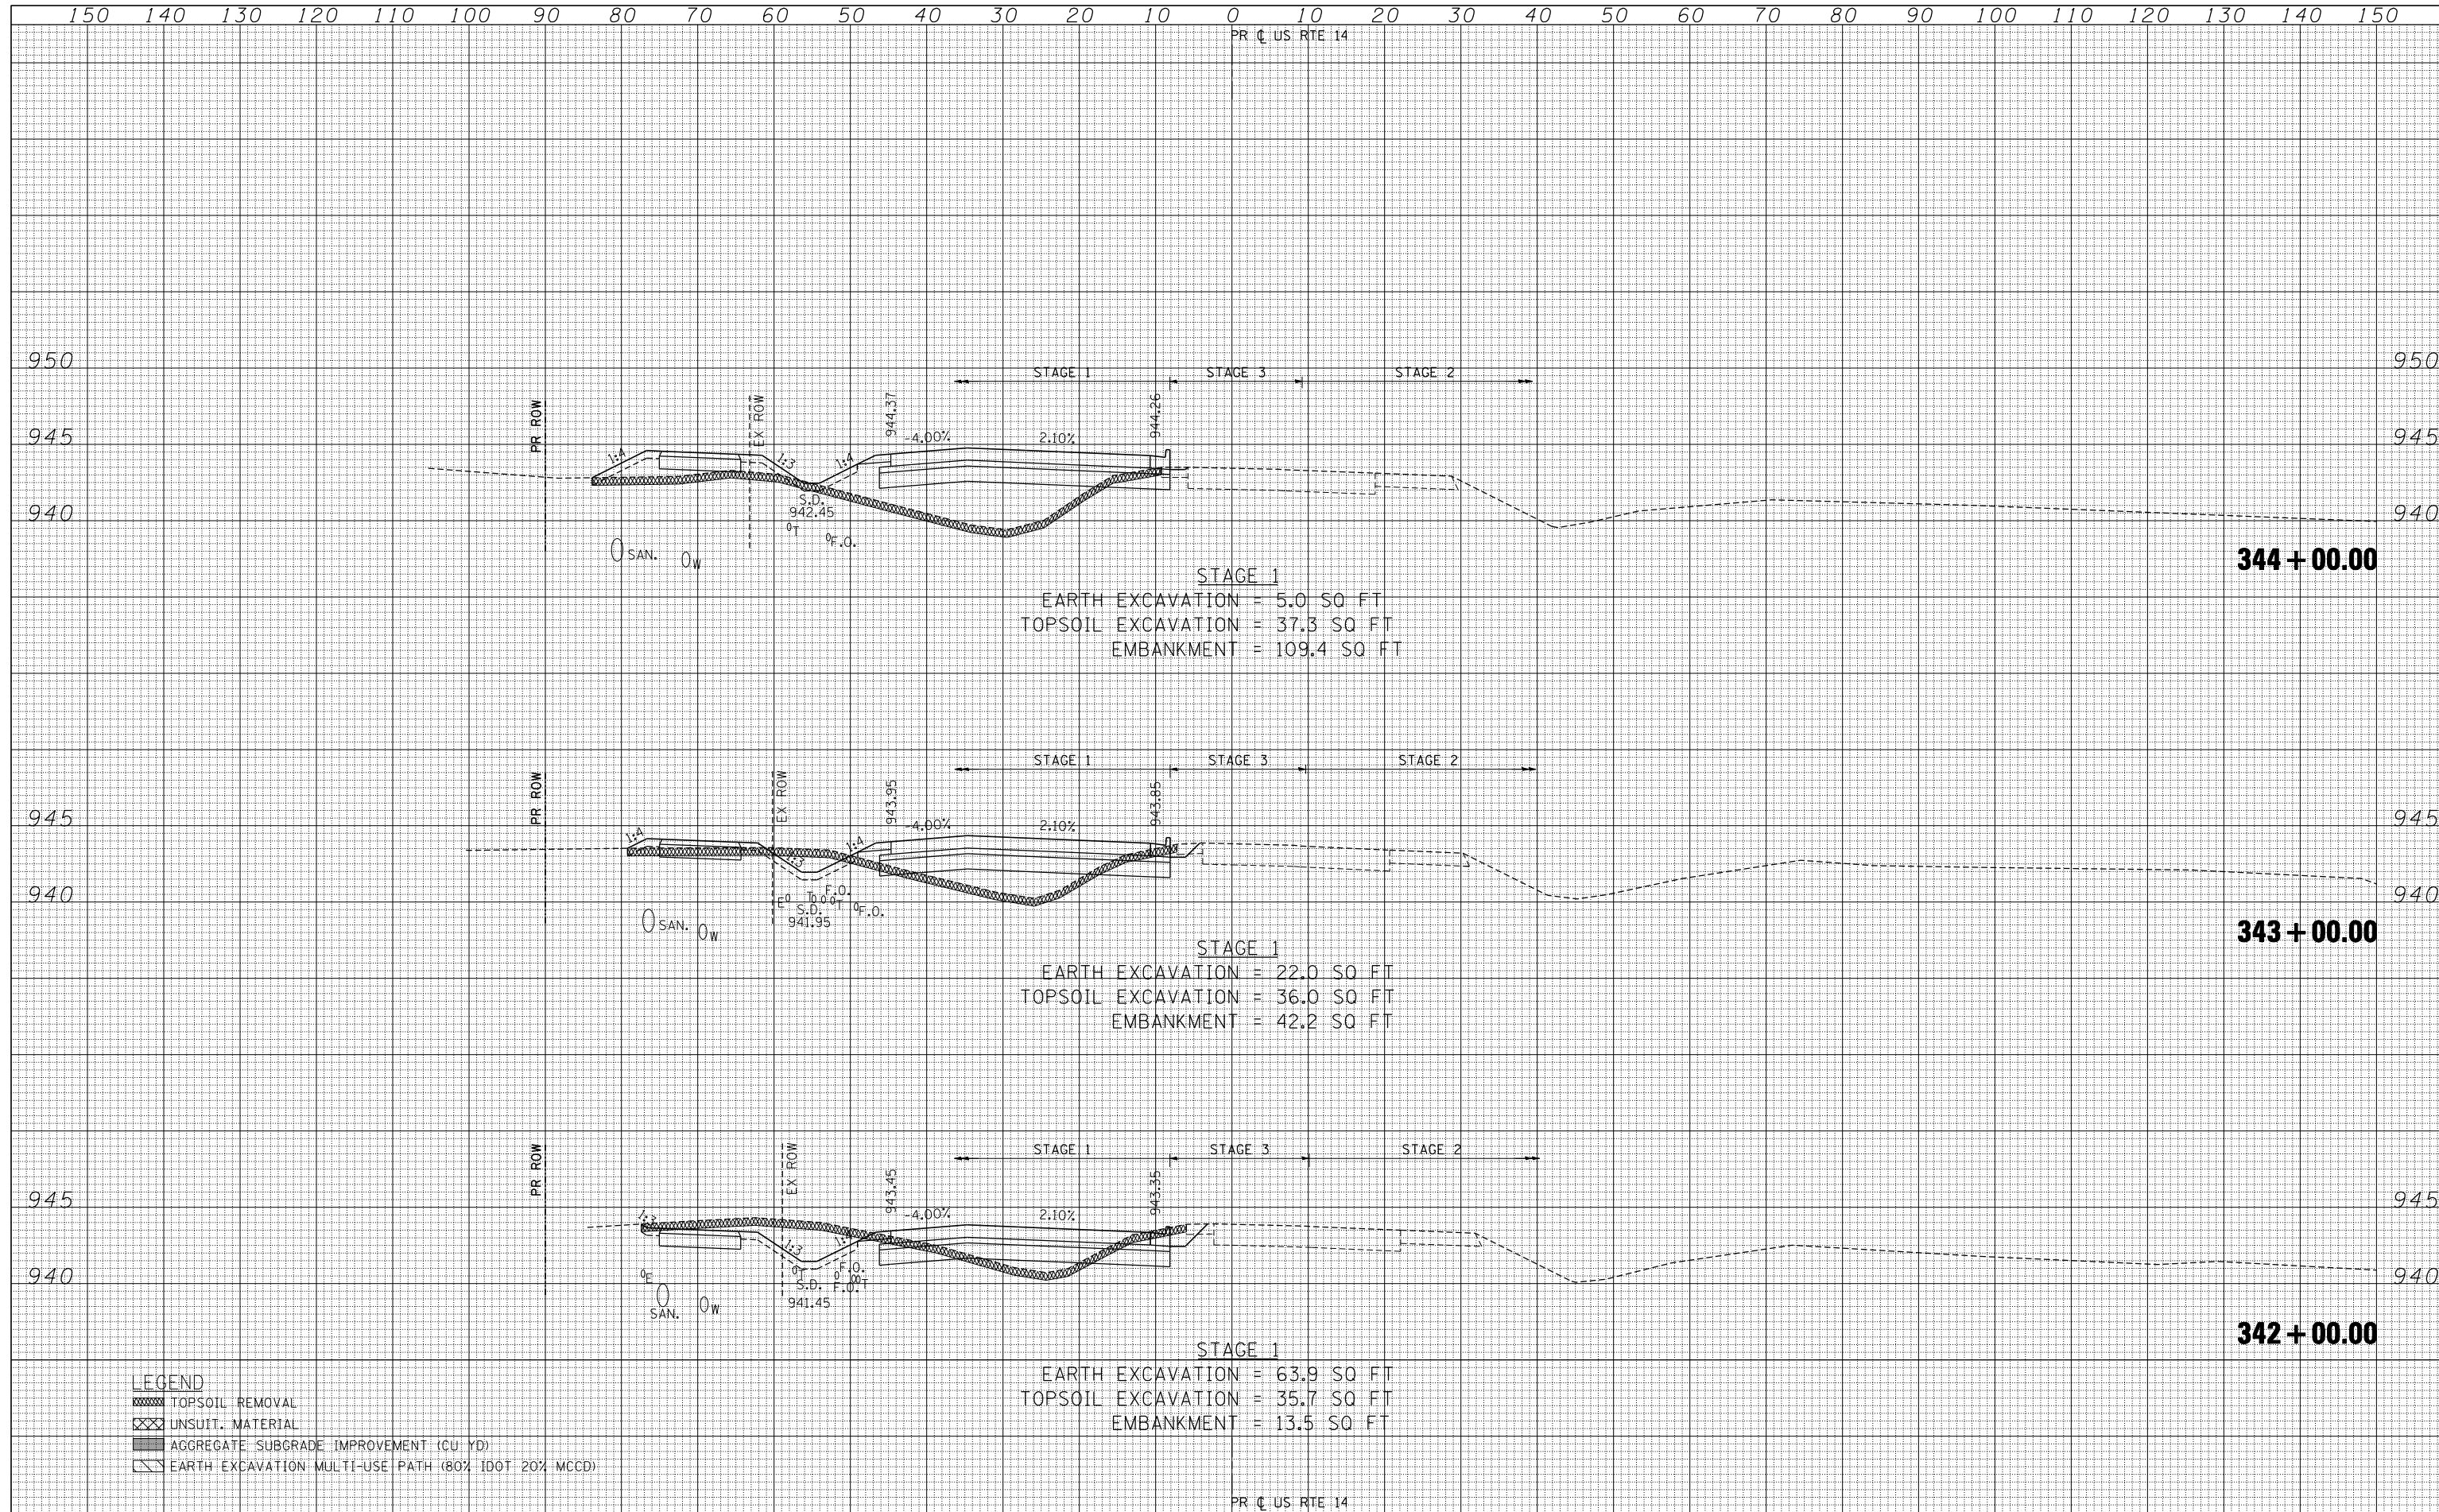

**LEGEND**

	TOPSOIL REMOVAL
	UNSUIT. MATERIAL
	AGGREGATE SUBGRADE IMPROVEMENT (CU YD)
	EARTH EXCAVATION MULTI-USE PATH (80% IDOT 20% MCCD)

FILE NAME =	USER NAME = *USER*	DESIGNED -	REVISED -	<p align="center"><b>STATE OF ILLINOIS</b> <b>DEPARTMENT OF TRANSPORTATION</b></p> <p align="center"><b>U.S. ROUTE 14 CROSS SECTIONS</b></p> <p>SCALE: HORIZ. 1" = 10' VERT. 1" = 5'</p> <p>STA. 342+00.00 TO STA. 344+00.00</p>	F.A.P. RTE. 305	SECTION 27R-2	COUNTY MCHENRY	TOTAL SHEETS 673	SHEET NO. 497
*FILEL*		DRAWN - AC	REVISED -		CONTRACT NO. 62268		ILLINOIS FED. AID PROJECT		
PLOT SCALE = *SCALE*		CHECKED - BRH	REVISED -						
PLOT DATE = *DATE*		DATE - 11/01/13	REVISED -						