


DATE	
BY	
SURVEYED	
PLOTTED	
TEMPLATE	
AREAS	
CHECKED	
FINAL SURVEY	
NOTE BOOK	
NO.	

DATE	
BY	
SURVEYED	
PLOTTED	
TEMPLATE	
AREAS	
CHECKED	
ORIGINAL SURVEY	
NOTE BOOK	
NO.	

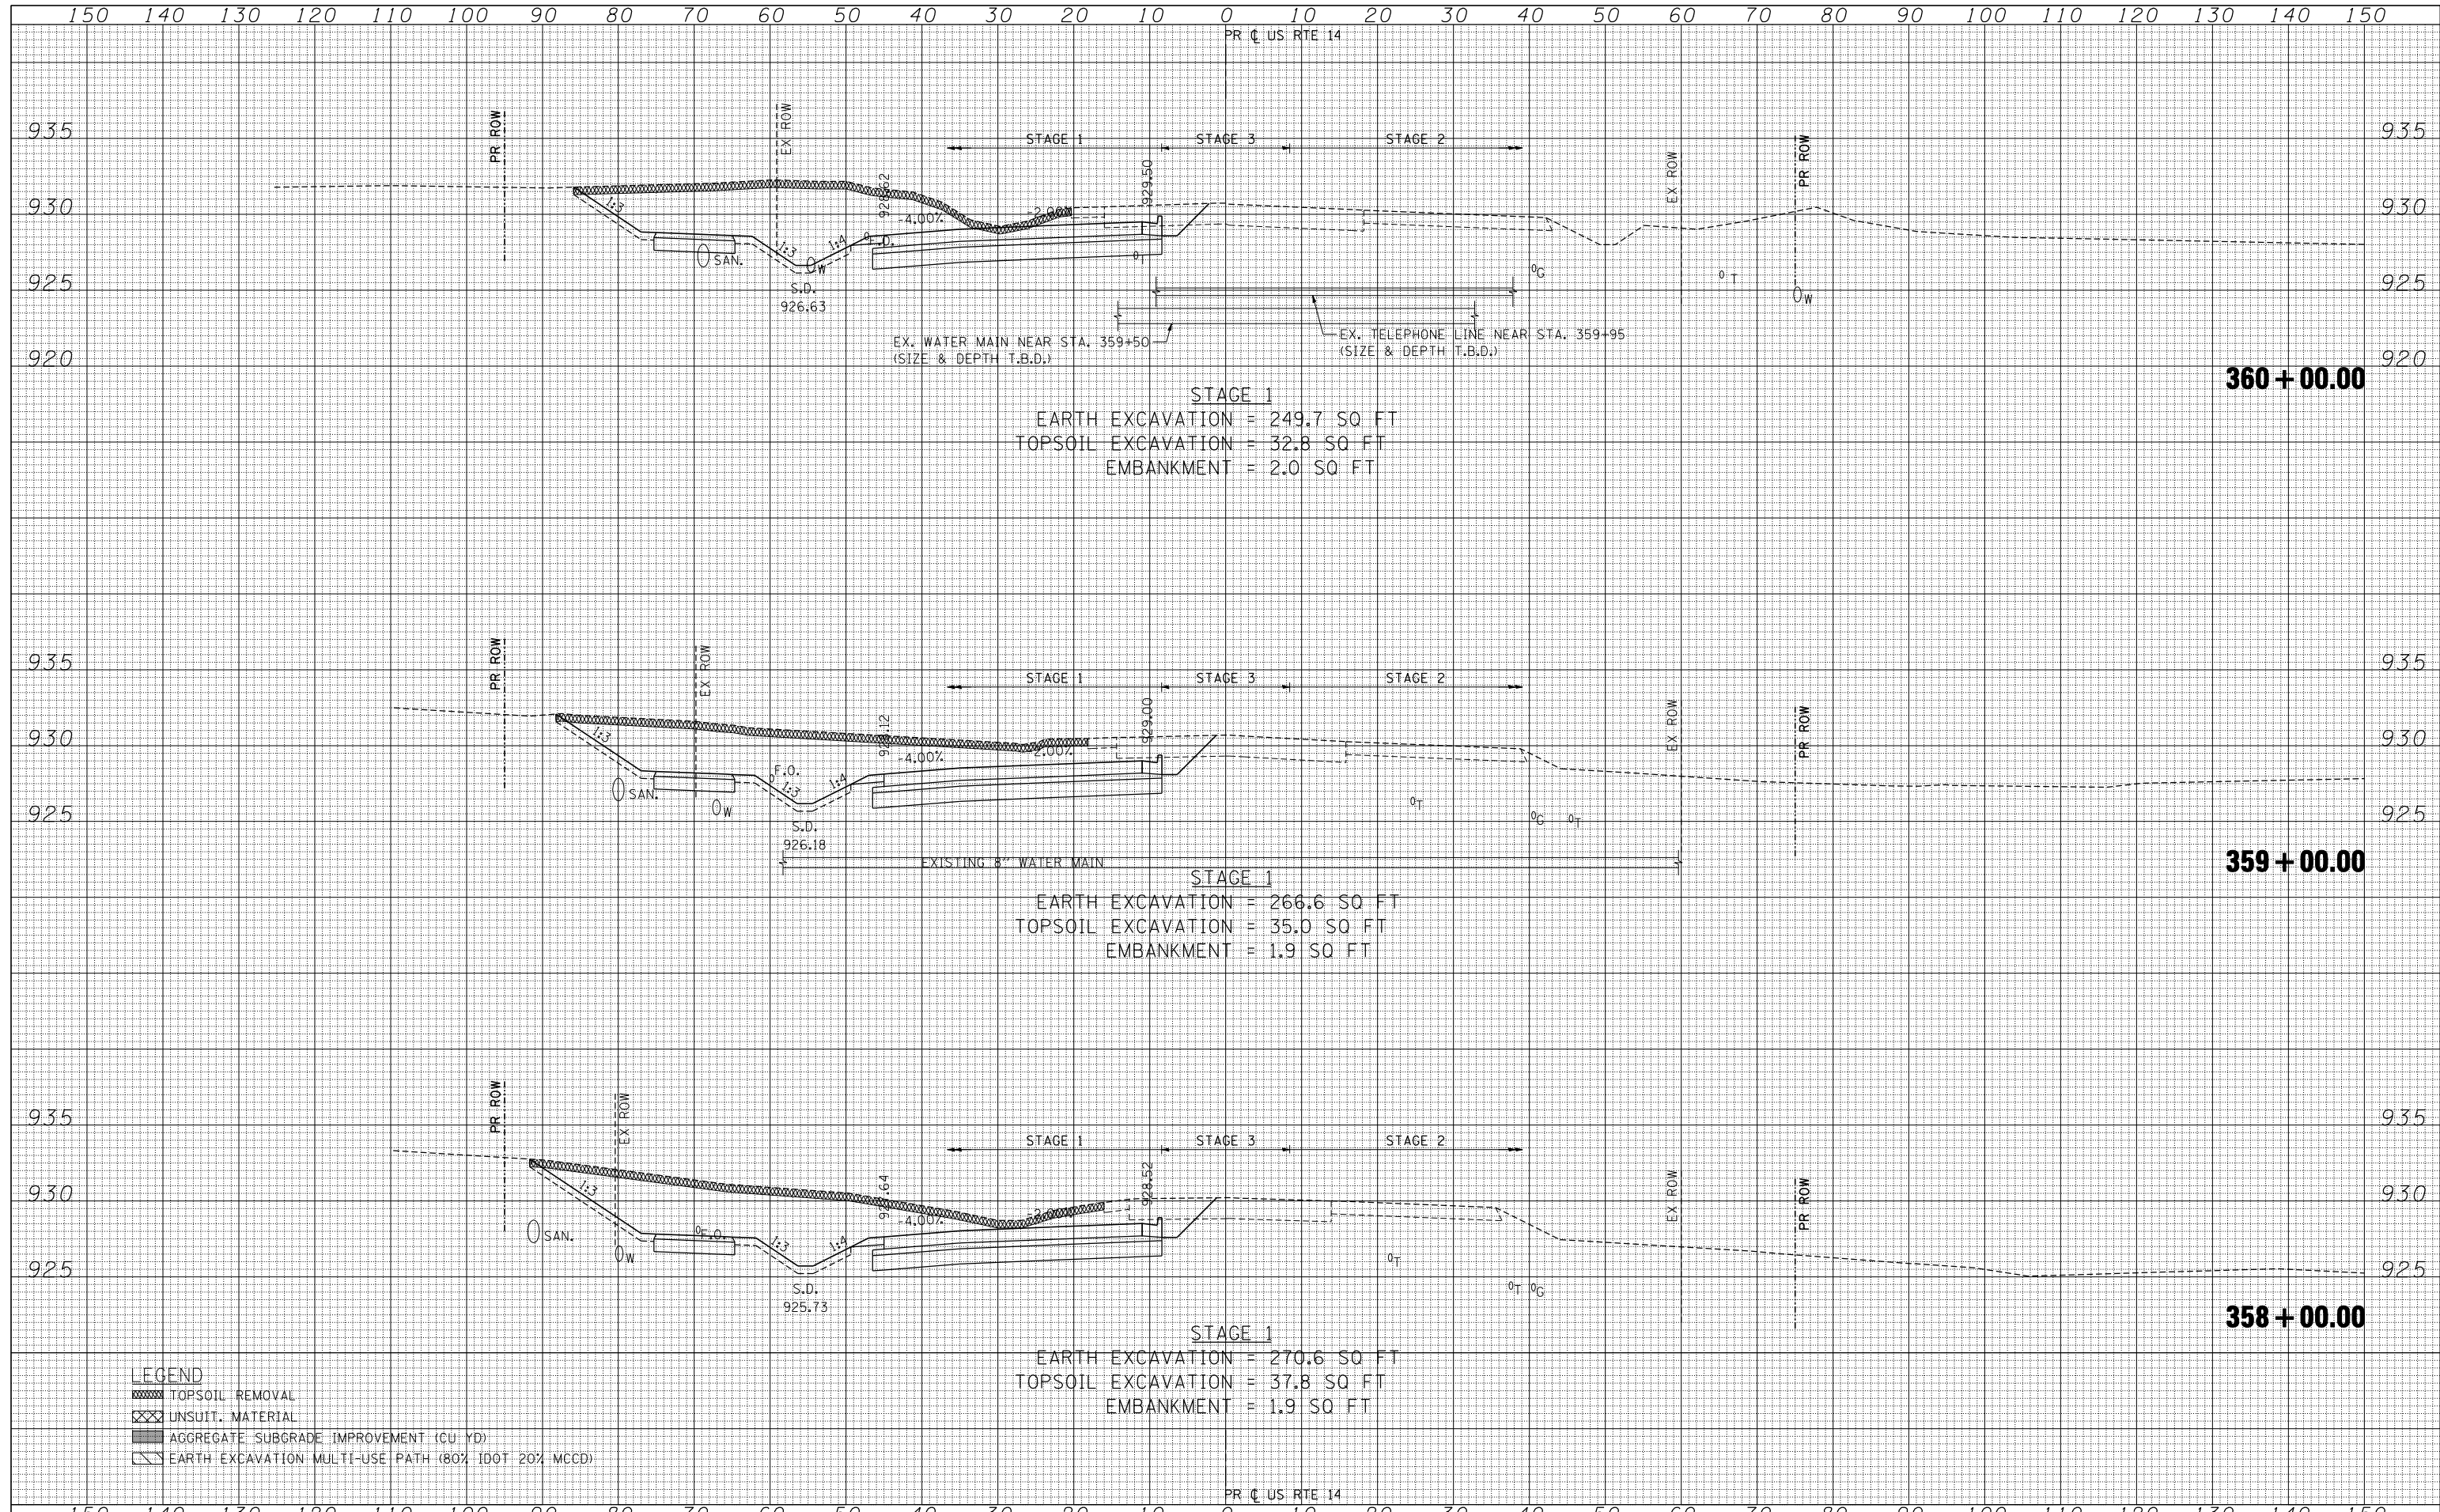

**LEGEND**

	TOPSOIL REMOVAL
	UNSUIT. MATERIAL
	AGGREGATE SUBGRADE IMPROVEMENT (CU YD)
	EARTH EXCAVATION MULTI-USE PATH (80% IDOT 20% MCD)

FILE NAME *	USER NAME * \$USER\$	DESIGNED -	REVISED -	<b>STATE OF ILLINOIS</b> <b>DEPARTMENT OF TRANSPORTATION</b>	<b>U.S. ROUTE 14 CROSS SECTIONS</b> SCALE: HORIZ. 1" = 10' VERT. 1" = 5' STA. 358+00.00 TO STA. 360+00.00	F.A.P. RTE.	SECTION	COUNTY	TOTAL SHEETS	SHEET NO.	
*FILEL*		DRAWN - AC	REVISED -			305	27R-2	MCHENRY	673	504	
PLOT SCALE * \$SCALE*		CHECKED - BRH	REVISED -			CONTRACT NO. 62268					
PLOT DATE * \$DATE*		DATE - 11/01/13	REVISED -			ILLINOIS FED. AID PROJECT					