


DATE	
BY	
SURVEYED	
PLOTTED	
TEMPLATE	
AREAS	
CHECKED	
FINAL SURVEY	
NOTE BOOK	
NO.	

DATE	
BY	
SURVEYED	
PLOTTED	
TEMPLATE	
AREAS	
CHECKED	
ORIGINAL SURVEY	
NOTE BOOK	
NO.	

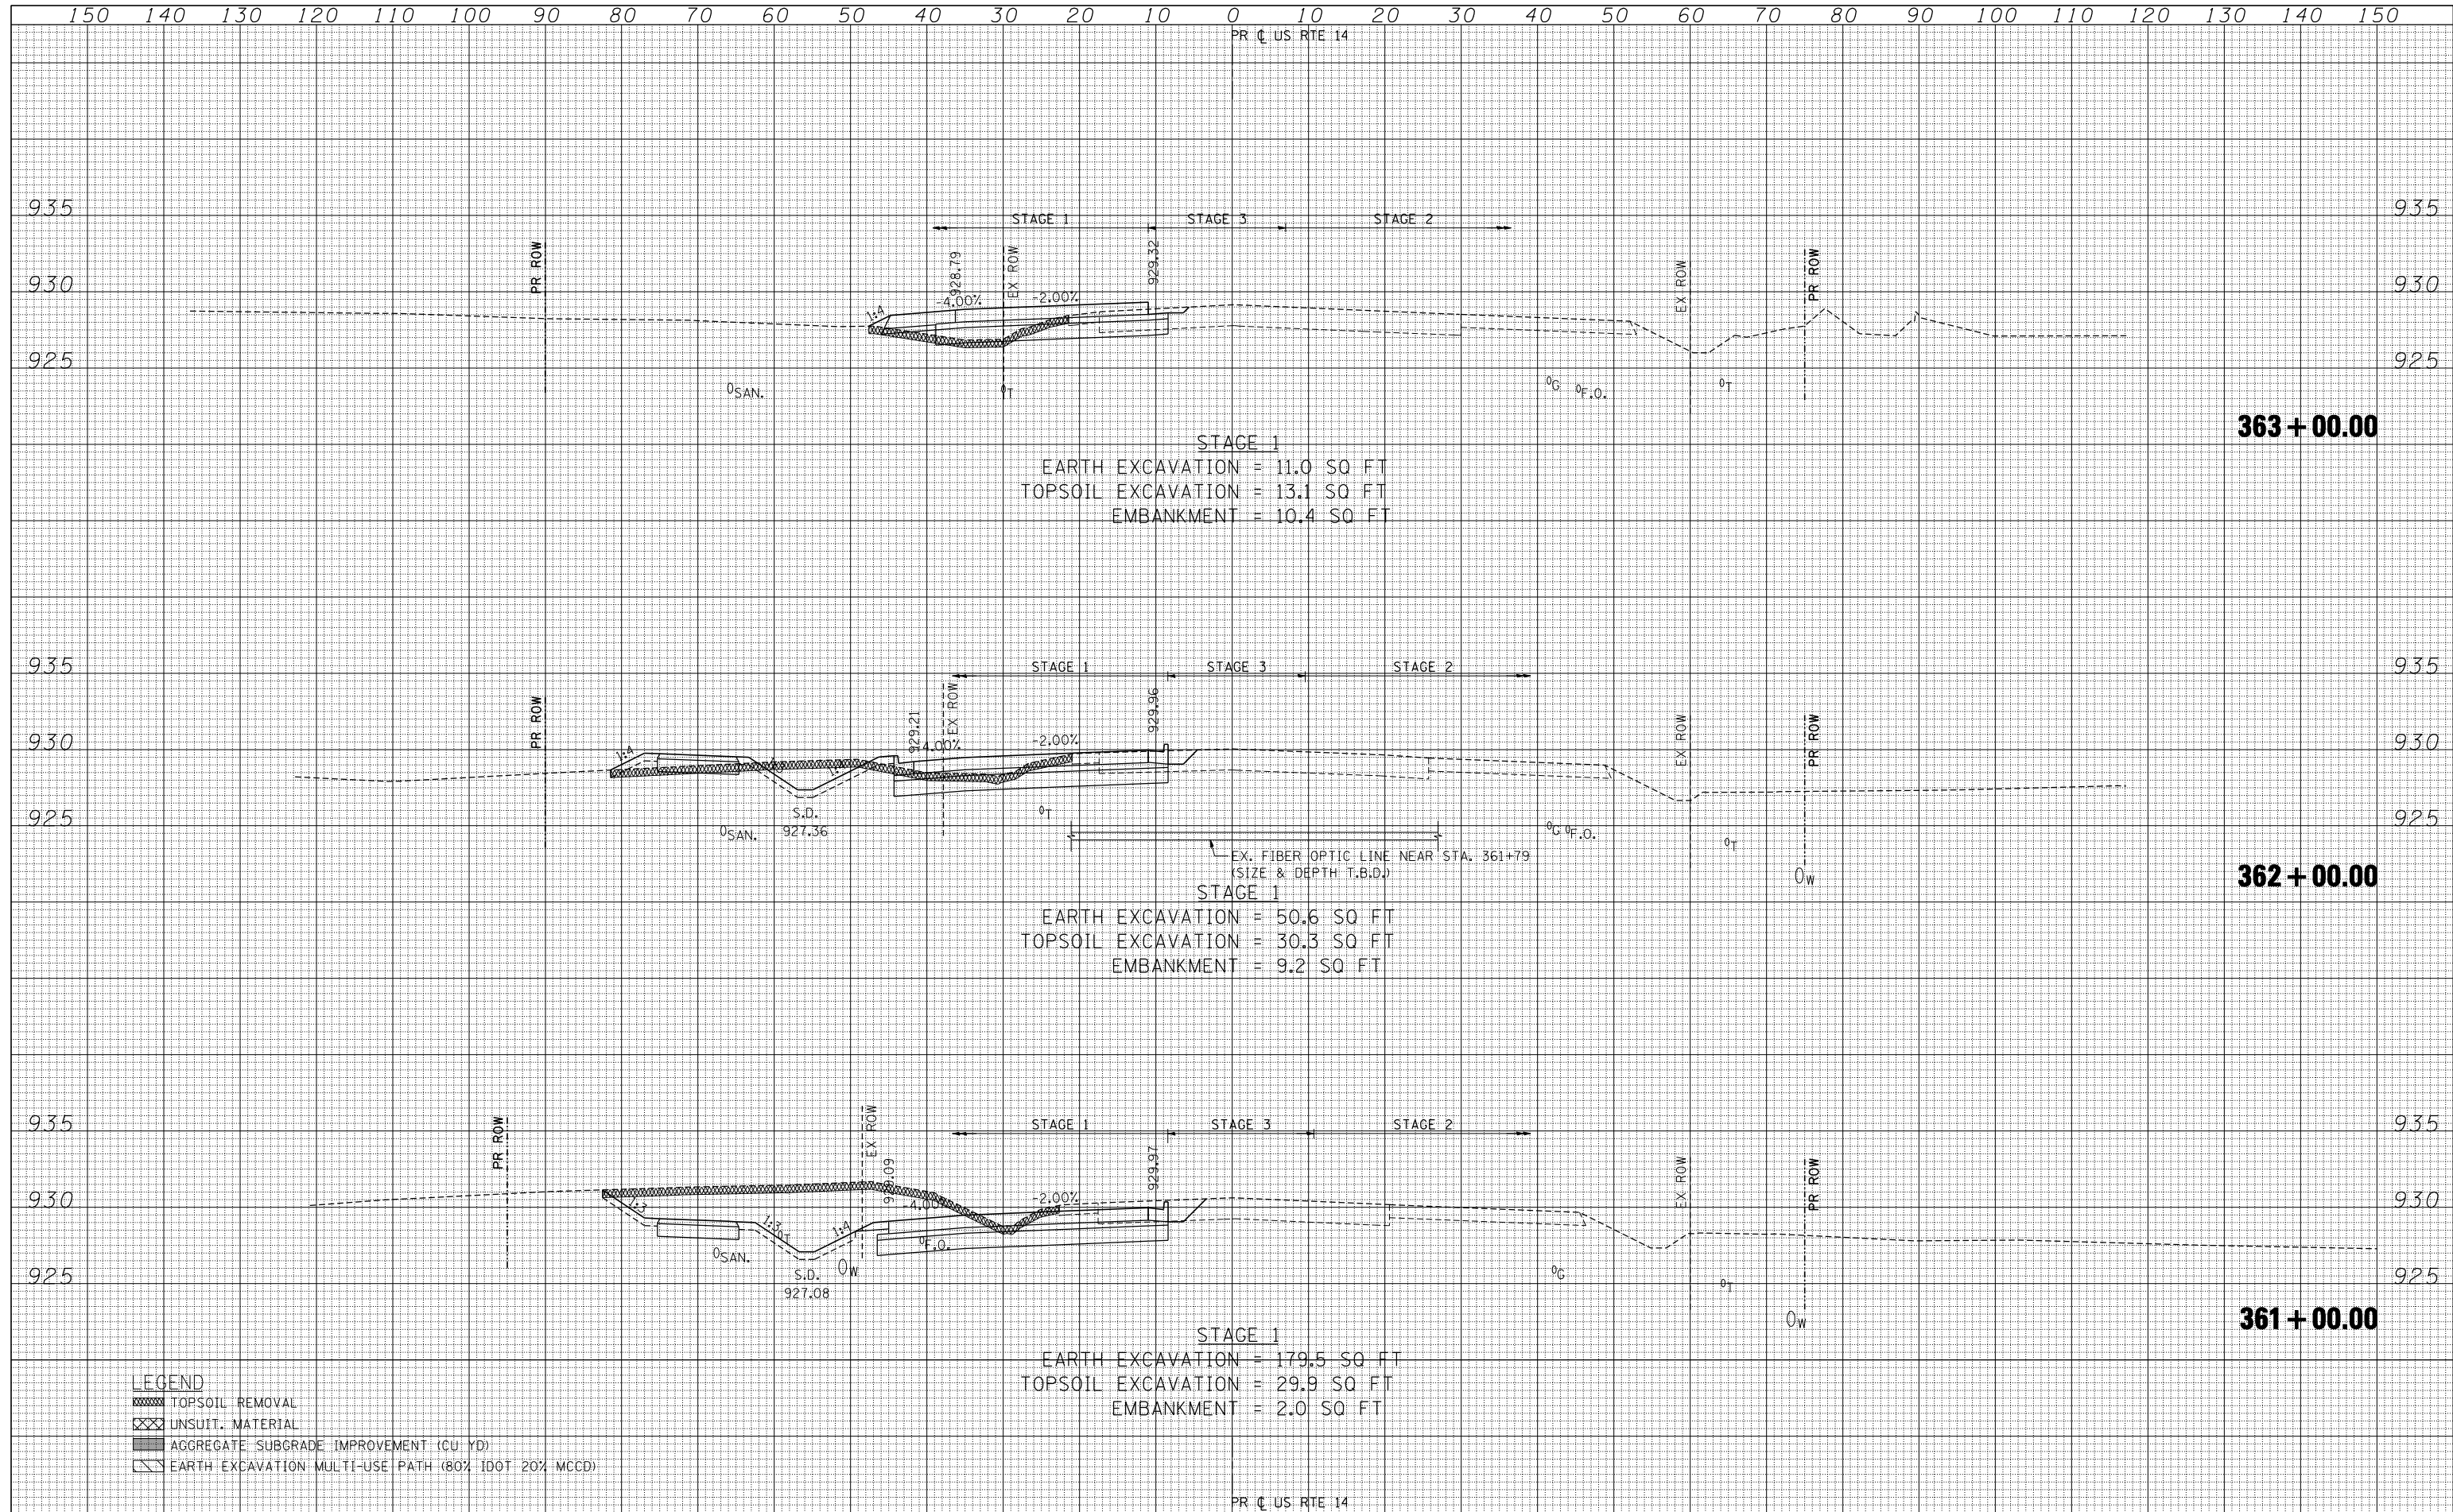

**LEGEND**

- TOPSOIL REMOVAL
- UNSUIT. MATERIAL
- AGGREGATE SUBGRADE IMPROVEMENT (CU YD)
- EARTH EXCAVATION MULTI-USE PATH (80% IDOT 20% MCCD)

FILE NAME =  
 #FILEL#  
 exp U.S. Services Inc.  
 Chicago, IL  
 BUILDINGS-EARTH & ENVIRONMENT-ENERGY  
 INDUSTRIAL-INFRASTRUCTURE-SUSTAINABILITY

USER NAME = #USER#  
 DESIGNED -  
 DRAWN - AC  
 CHECKED - BRH  
 DATE - 11/01/13

REVISED -  
 REVISED -  
 REVISED -  
 REVISED -

**STATE OF ILLINOIS  
 DEPARTMENT OF TRANSPORTATION**

**U.S. ROUTE 14 CROSS SECTIONS**  
 SCALE: HORIZ. 1" = 10' VERT. 1" = 5'  
 STA. 361+00.00 TO STA. 363+00.00

F.A.P. RTE.	SECTION	COUNTY	TOTAL SHEETS	SHEET NO.
305	27R-2	MCHENRY	673	505
			CONTRACT NO. 62268	
ILLINOIS FED. AID PROJECT				