


| | |
|--------------|--|
| DATE | |
| BY | |
| SURVEYED | |
| PLOTTED | |
| TEMPLATE | |
| AREAS | |
| CHECKED | |
| FINAL SURVEY | |
| NOTE BOOK | |
| NO. | |

| | |
|-----------------|--|
| DATE | |
| BY | |
| SURVEYED | |
| PLOTTED | |
| TEMPLATE | |
| AREAS | |
| CHECKED | |
| ORIGINAL SURVEY | |
| NOTE BOOK | |
| NO. | |

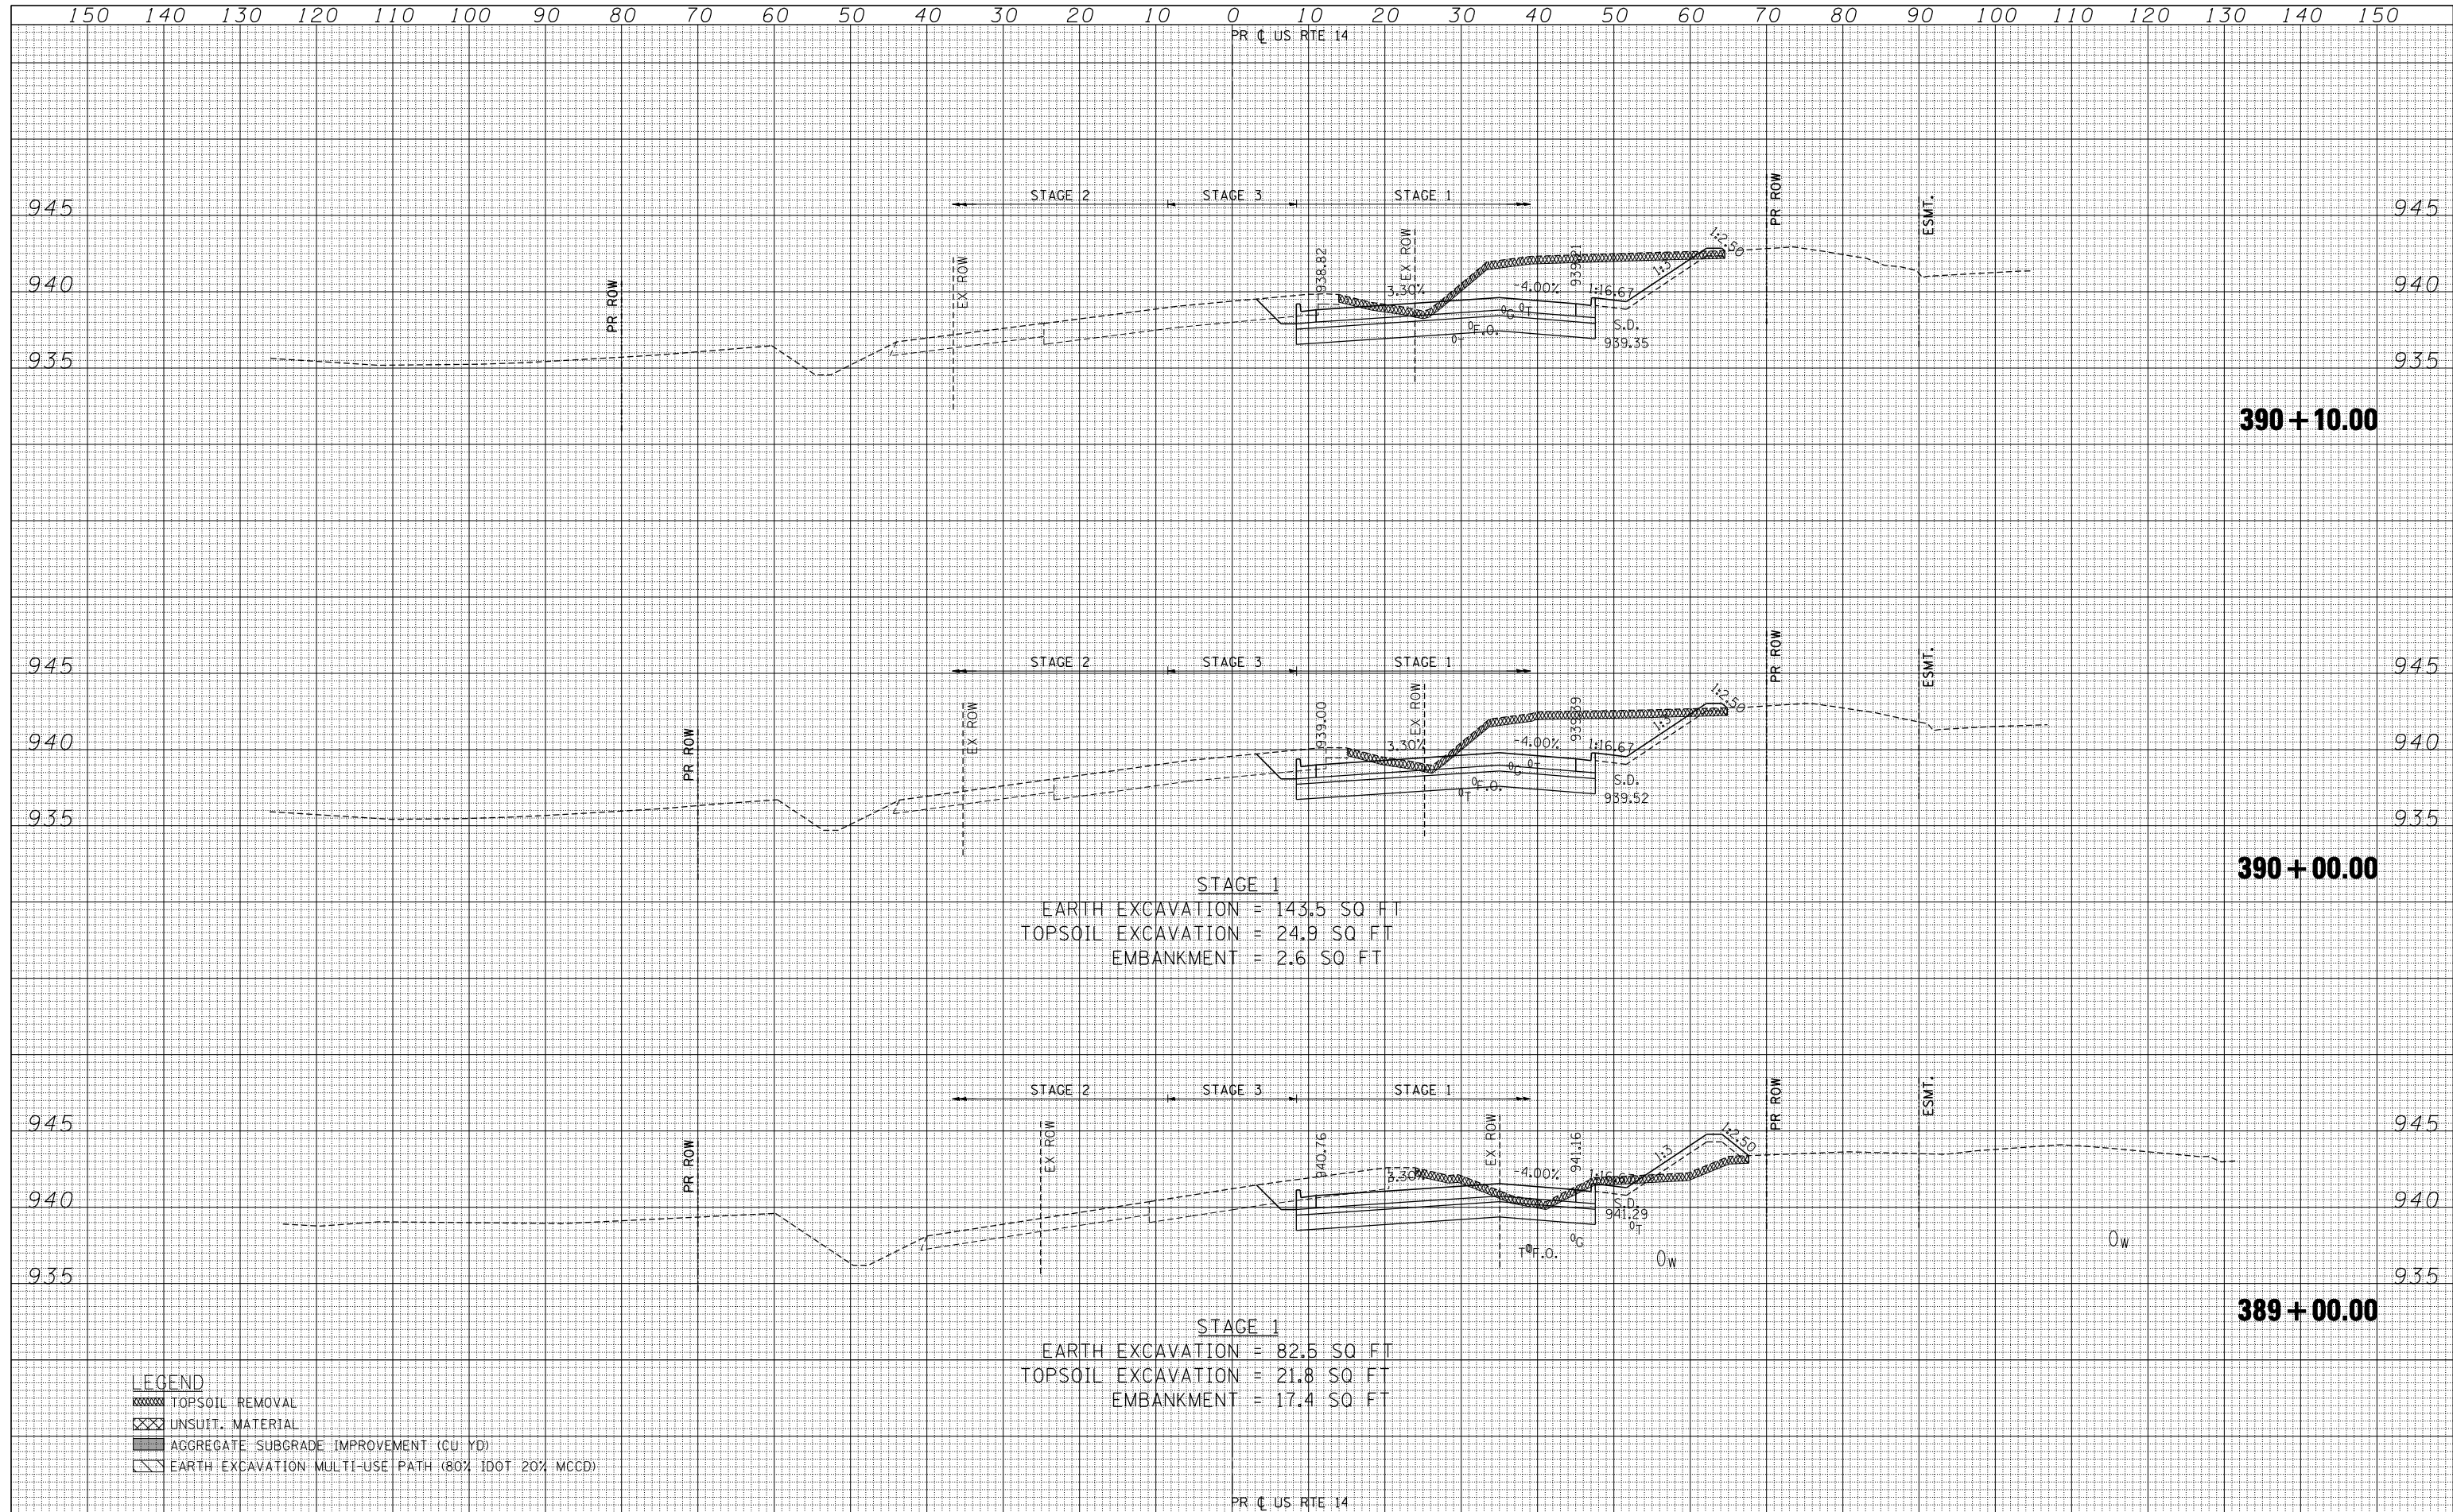

STAGE 1
 EARTH EXCAVATION = 143.5 SQ FT
 TOPSOIL EXCAVATION = 24.9 SQ FT
 EMBANKMENT = 2.6 SQ FT

STAGE 1
 EARTH EXCAVATION = 82.5 SQ FT
 TOPSOIL EXCAVATION = 21.8 SQ FT
 EMBANKMENT = 17.4 SQ FT

- LEGEND**
- TOPSOIL REMOVAL
 - UNSUIT. MATERIAL
 - AGGREGATE SUBGRADE IMPROVEMENT (CU YD)
 - EARTH EXCAVATION: MULTI-USE PATH (80% IDOT 20% MCD)

| | | | | | | | | | | | |
|------------------------|----------------------|-----------------|-----------|---|-------------------------------------|---------------------------|---------|---------|--------------|-----------|--|
| FILE NAME = | USER NAME = \$USER\$ | DESIGNED - | REVISED - | STATE OF ILLINOIS DEPARTMENT OF TRANSPORTATION | U.S. ROUTE 14 CROSS SECTIONS | F.A.P. RTE. | SECTION | COUNTY | TOTAL SHEETS | SHEET NO. | |
| *FILEL\$ | | DRAWN - AC | REVISED - | | | 305 | 27R-2 | MCHENRY | 673 | 520 | |
| PLOT SCALE = \$SCALE\$ | | CHECKED - BRH | REVISED - | | | CONTRACT NO. 62268 | | | | | |
| PLOT DATE = \$DATE\$ | | DATE - 11/01/13 | REVISED - | | | ILLINOIS FED. AID PROJECT | | | | | |

SCALE: HORIZ. 1" = 10' VERT. 1" = 5' STA. 389+00.00 TO STA. 390+10.00