


DATE	
BY	
FINAL SURVEY	
SURVEYED	
PLOTTED	
TEMPLATE	
NOTE BOOK	
AREAS	
CHECKED	

DATE	
BY	
ORIGINAL SURVEY	
SURVEYED	
PLOTTED	
TEMPLATE	
NOTE BOOK	
AREAS	
CHECKED	

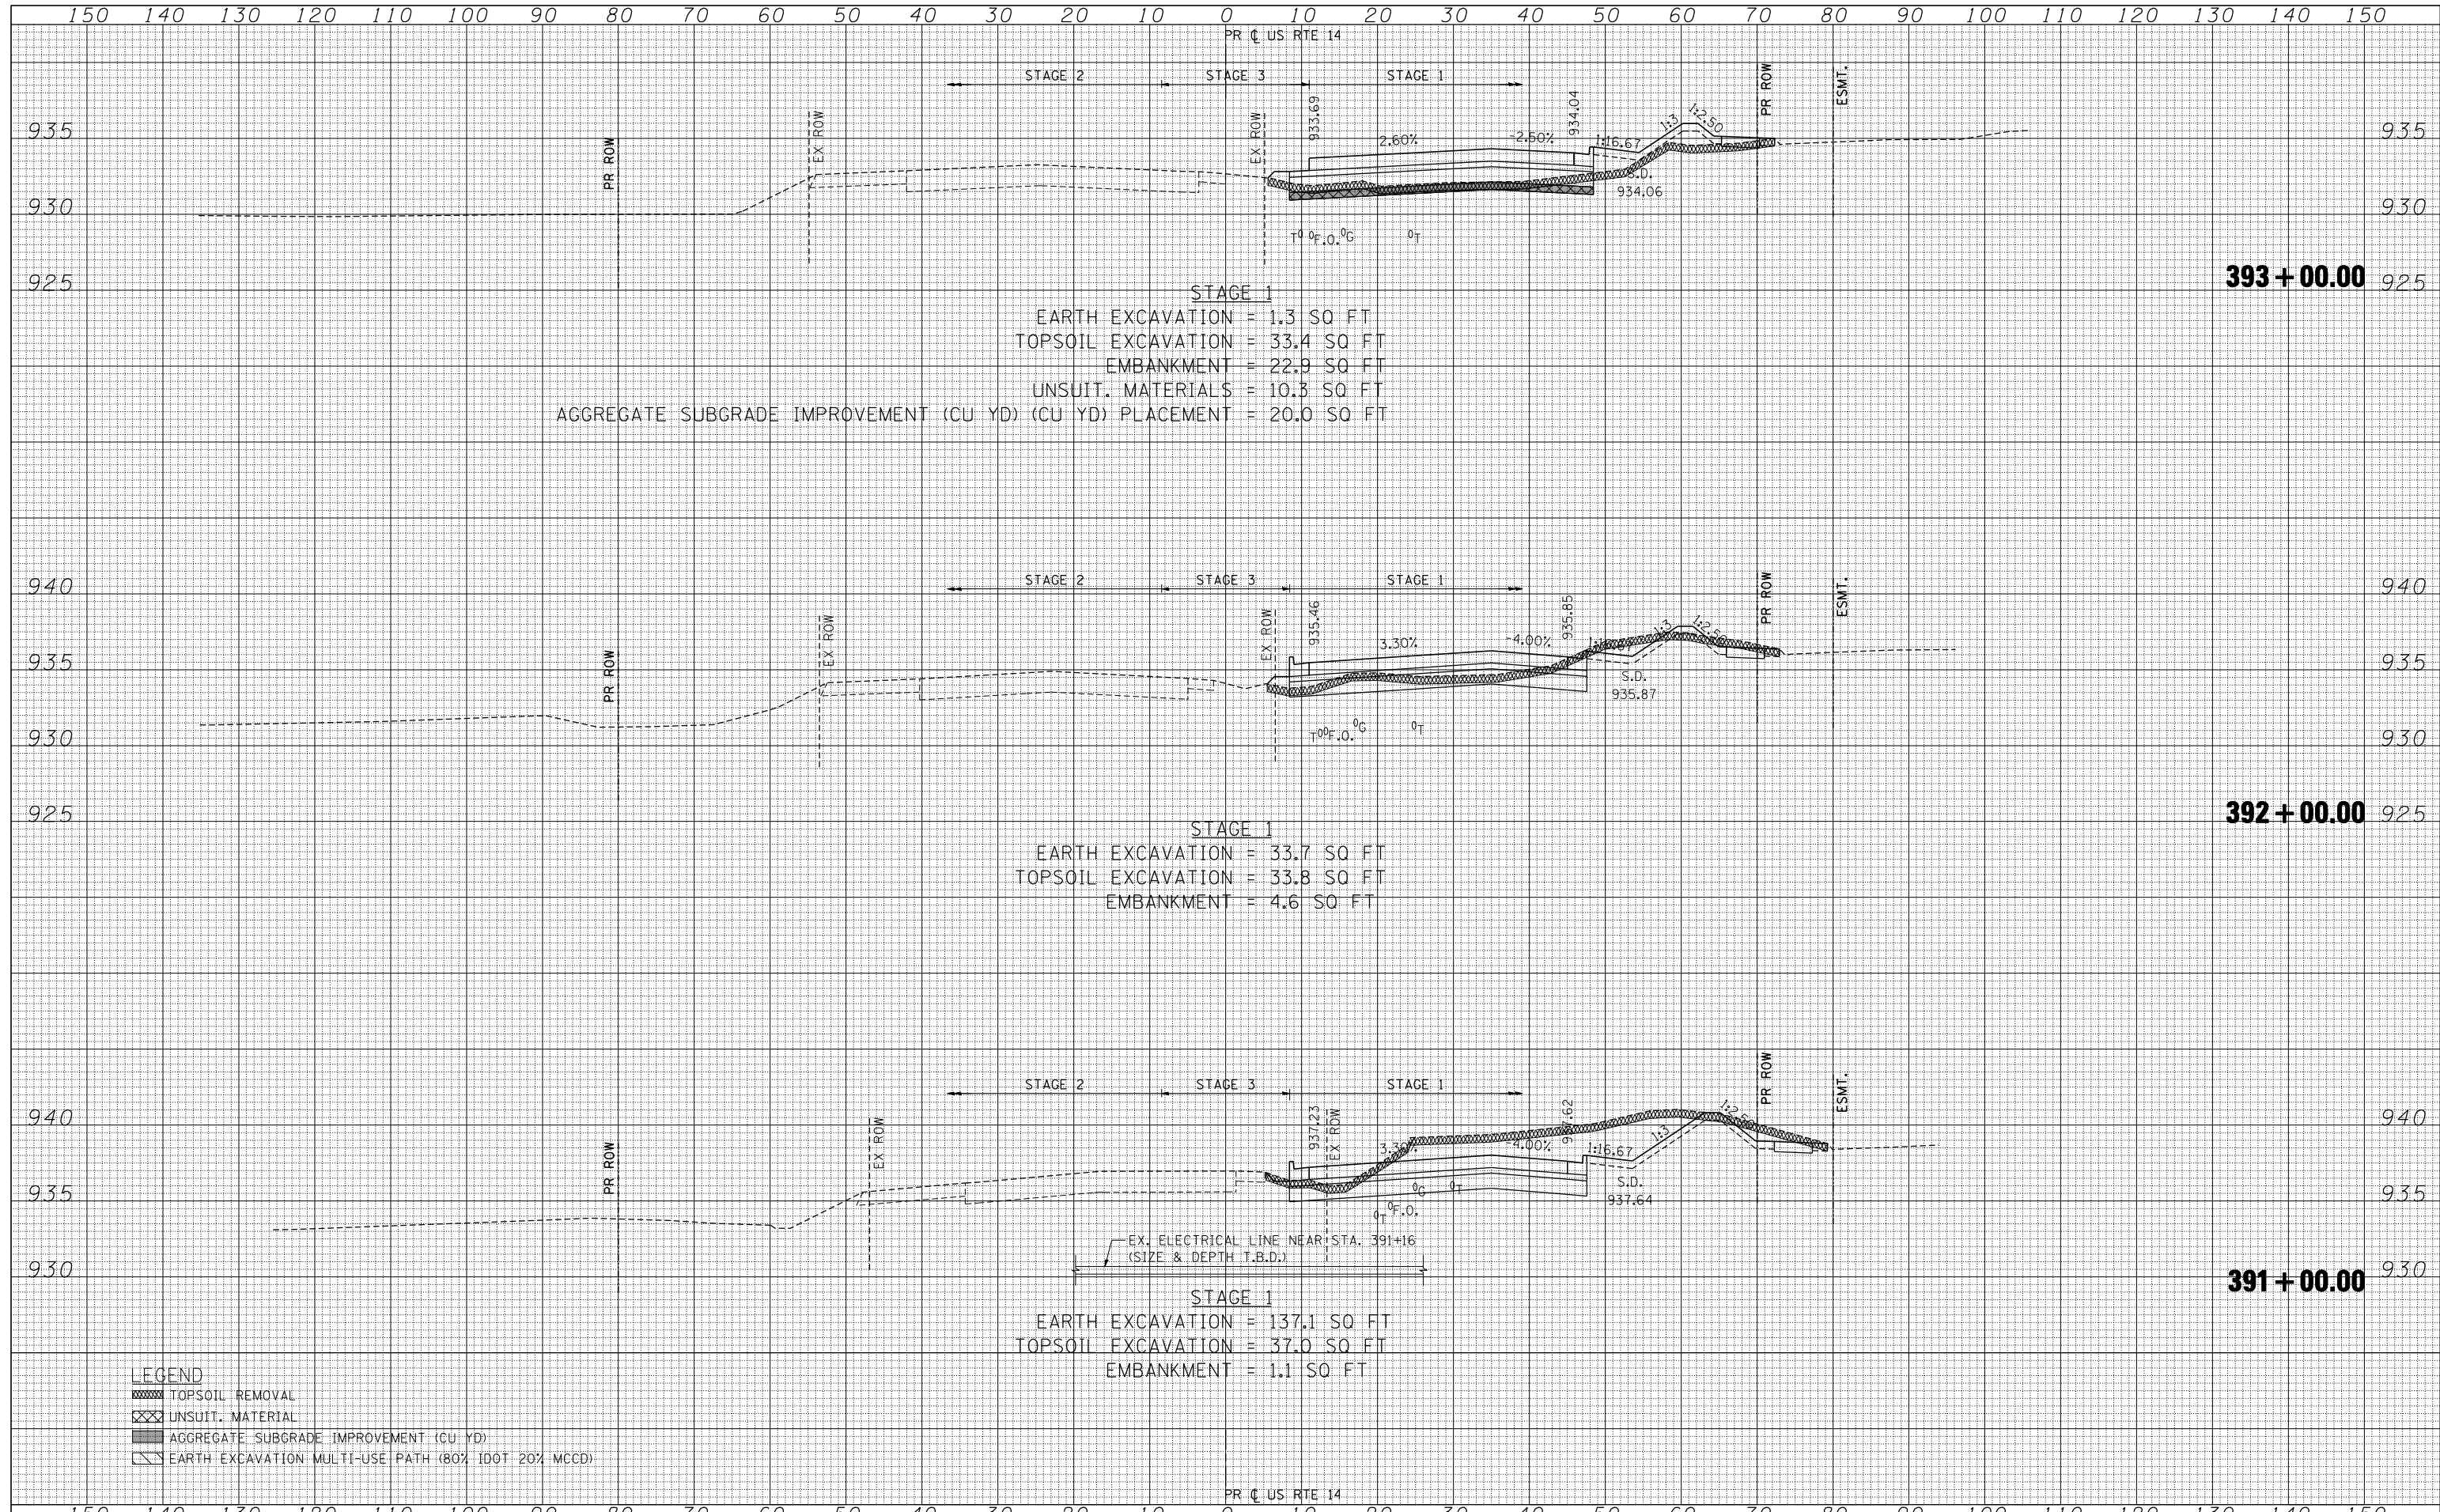

STAGE 1
 EARTH EXCAVATION = 1.3 SQ FT
 TOPSOIL EXCAVATION = 33.4 SQ FT
 EMBANKMENT = 22.9 SQ FT
 UNSUIT. MATERIALS = 10.3 SQ FT
 AGGREGATE SUBGRADE IMPROVEMENT (CU YD) (CU YD) PLACEMENT = 20.0 SQ FT

STAGE 1
 EARTH EXCAVATION = 33.7 SQ FT
 TOPSOIL EXCAVATION = 33.8 SQ FT
 EMBANKMENT = 4.6 SQ FT

STAGE 1
 EARTH EXCAVATION = 137.1 SQ FT
 TOPSOIL EXCAVATION = 37.0 SQ FT
 EMBANKMENT = 1.1 SQ FT

LEGEND

	TOPSOIL REMOVAL
	UNSUIT. MATERIAL
	AGGREGATE SUBGRADE IMPROVEMENT (CU YD)
	EARTH EXCAVATION MULTI-USE PATH (80% IDOT 20% MCD)